
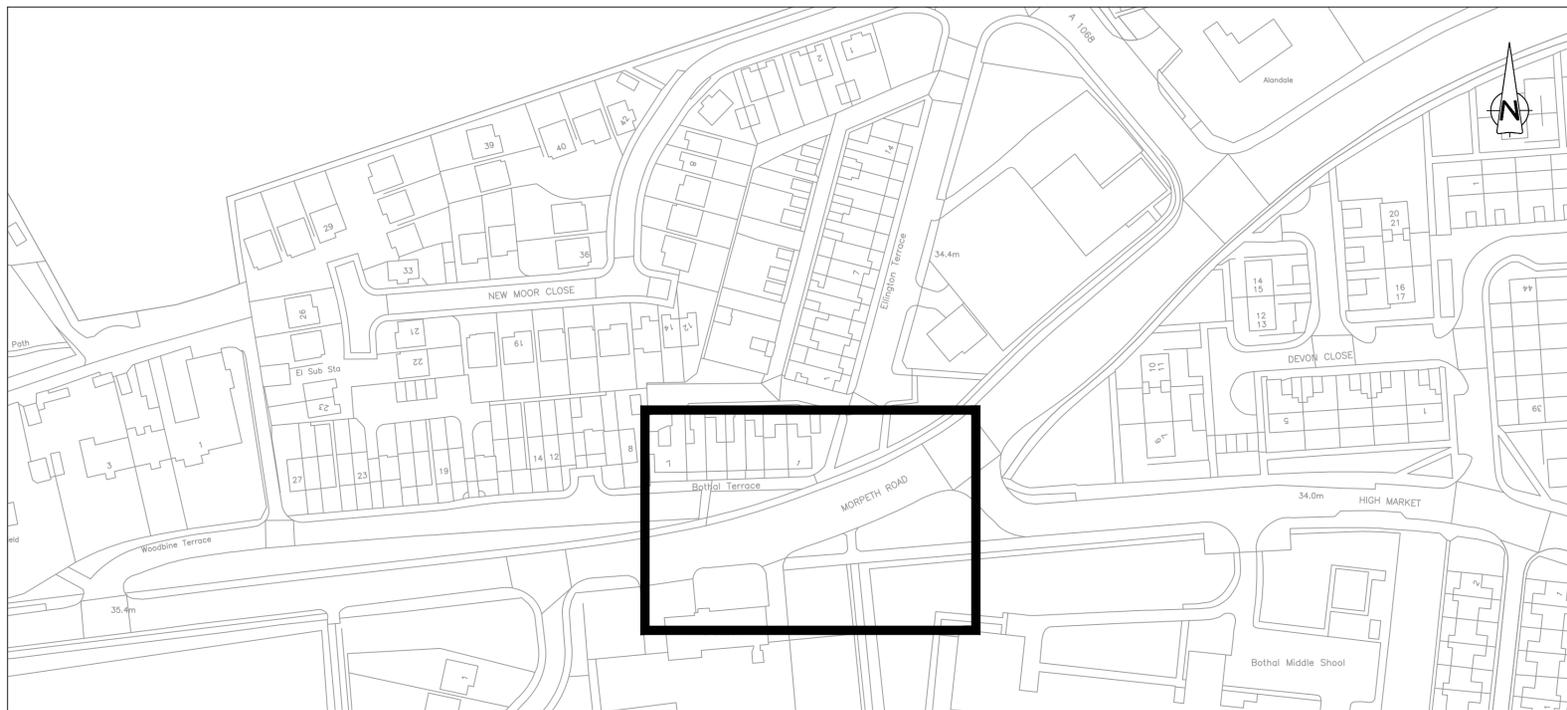



All rights reserved. No part of this document may be reproduced in any material form (including photocopying or storing in any medium) without the written permission of Northumberland County Council except in accordance with the provisions of Copyright, Designs and Patents Act 1988. Unauthorised reproduction may lead to prosecution or civil proceedings.

- LEGEND**
- NEW FOOTWAY
 - TACTILE PLANNING
 - TRAFFIC SIGNAL POST
 - MARKER POST

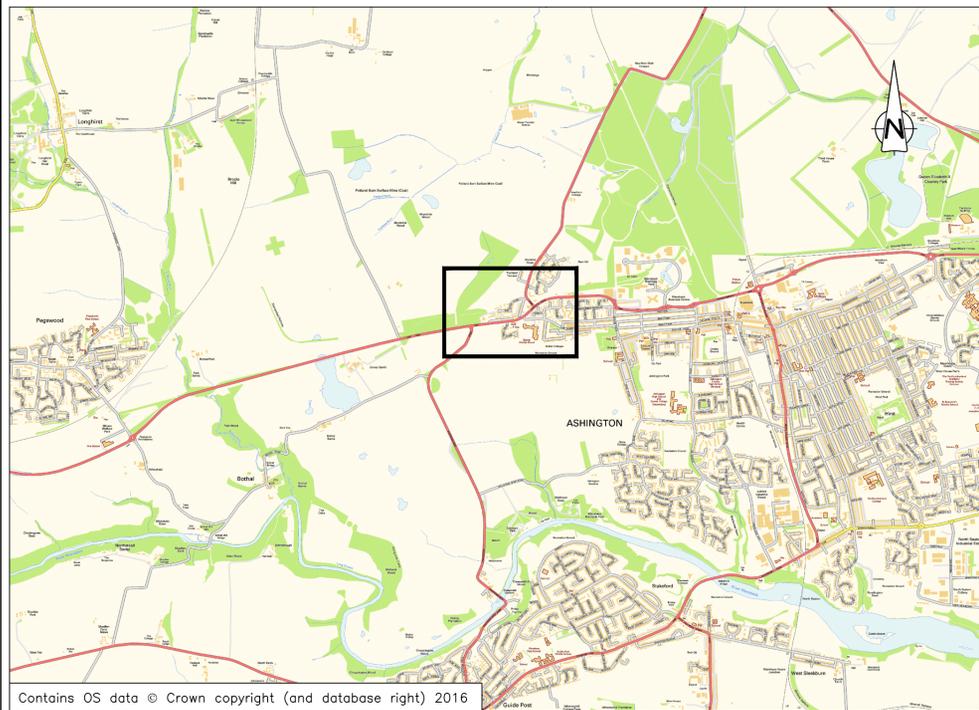

SITE PLAN
1:25,000

LOCATION PLAN
1:1000

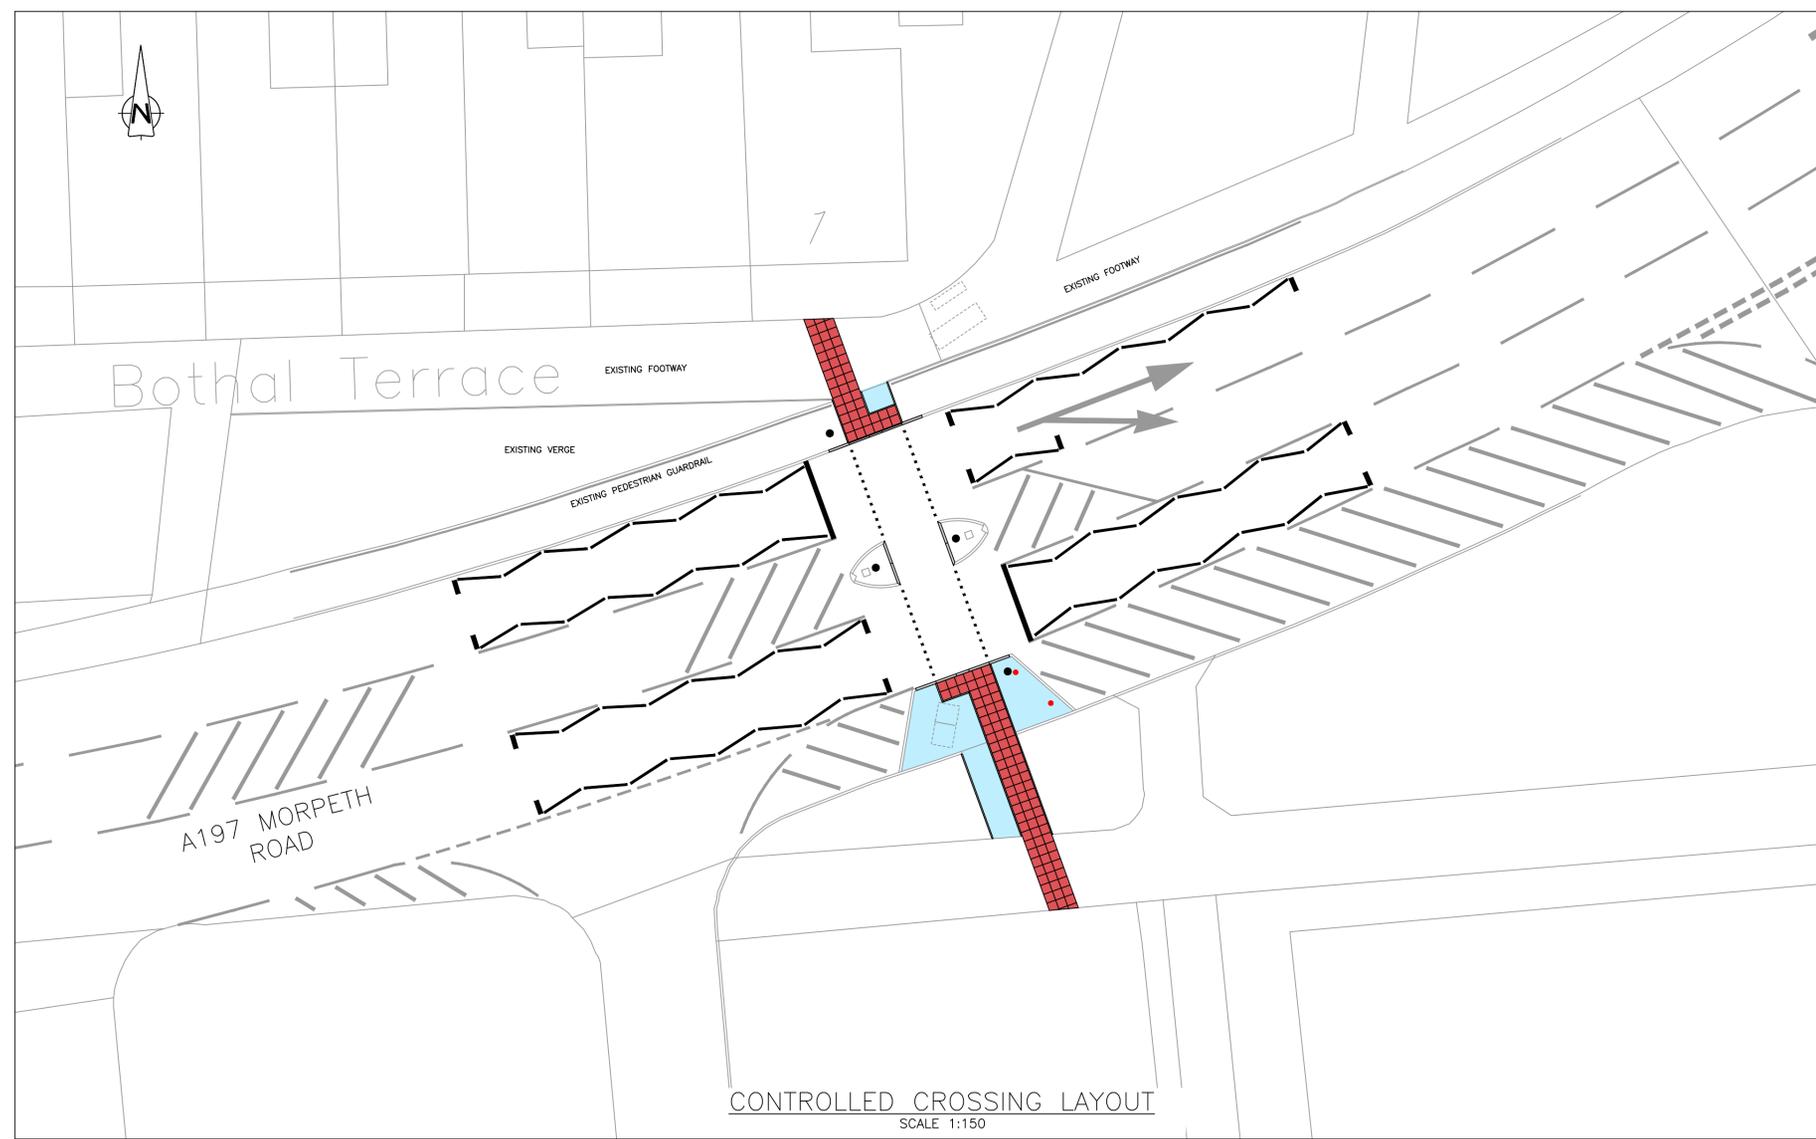

CONTROLLED CROSSING LAYOUT
SCALE 1:150

REVISION	By	Date	Rev.
Reproduced from/based upon the Ordnance Survey mapping with permission of the Controller of Her Majesty's Stationery Office. © Crown copyright. Unauthorised reproduction infringes Crown copyright and may lead to prosecution or civil proceedings. NORTHUMBERLAND COUNTY COUNCIL - O.S. License No.100049048 (2009)			

Drawing Status
CONSTRUCTION

Client
NORTHUMBERLAND COUNTY COUNCIL
COUNTY HALL, MORPETH,
NORTHUMBERLAND, NE61 2EF

Job Title
**A197 MORPETH ROAD
PEDESTRIAN CROSSING**

Drawing Title
**A197 CONTROLLED
CROSSING**

Scales AS SHOWN

Northumberland
Northumberland County Council
TECHNICAL SERVICES

Drawn MRA	Date 29.09.16	Checked LW	Passed
Drawing Number HE152305/05/A197/01/27			Rev
Job Number/File Number HE152305/01			Rev