



Proposed Garage - Aerial View from North West  
Scale NTS @ A2

The garage layout consists of a mix of:

5 No Vehicle Service/ Testing Bays


2 Person Office Space

Kitchen/ Mess Area


Locker/ Shower/ Drying rooms & Toilet facilities

Externally there are 4 no. Staff Parking spaces and associated HGV waiting area.


There is further parking for all other facility vehicles following the one way system around the northern edge of the building.

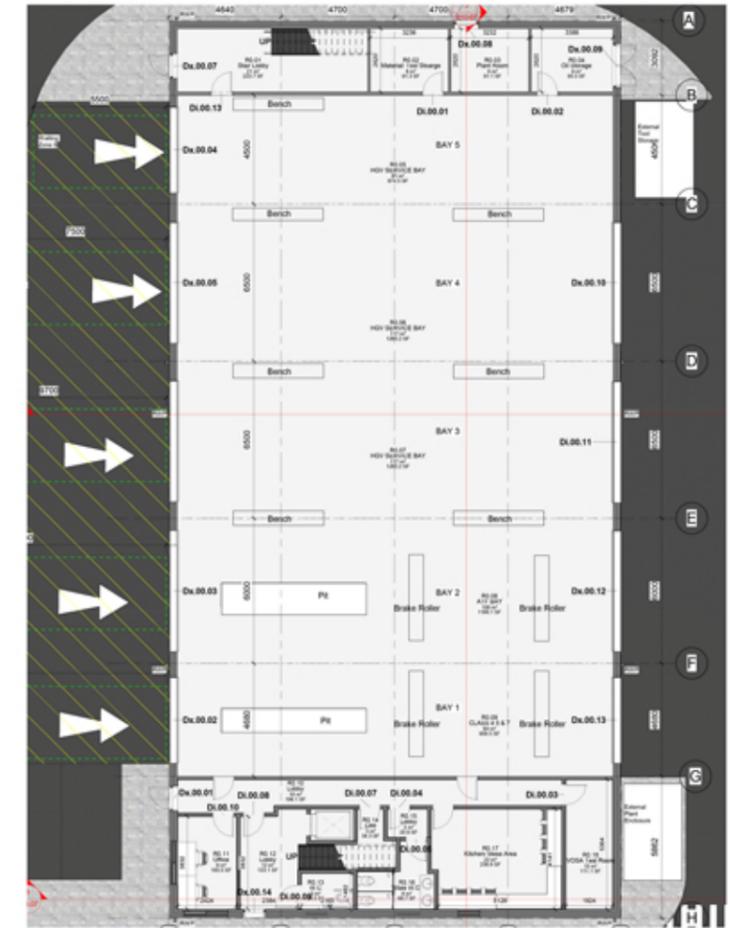

Proposed Garage - Ground Floor Plan

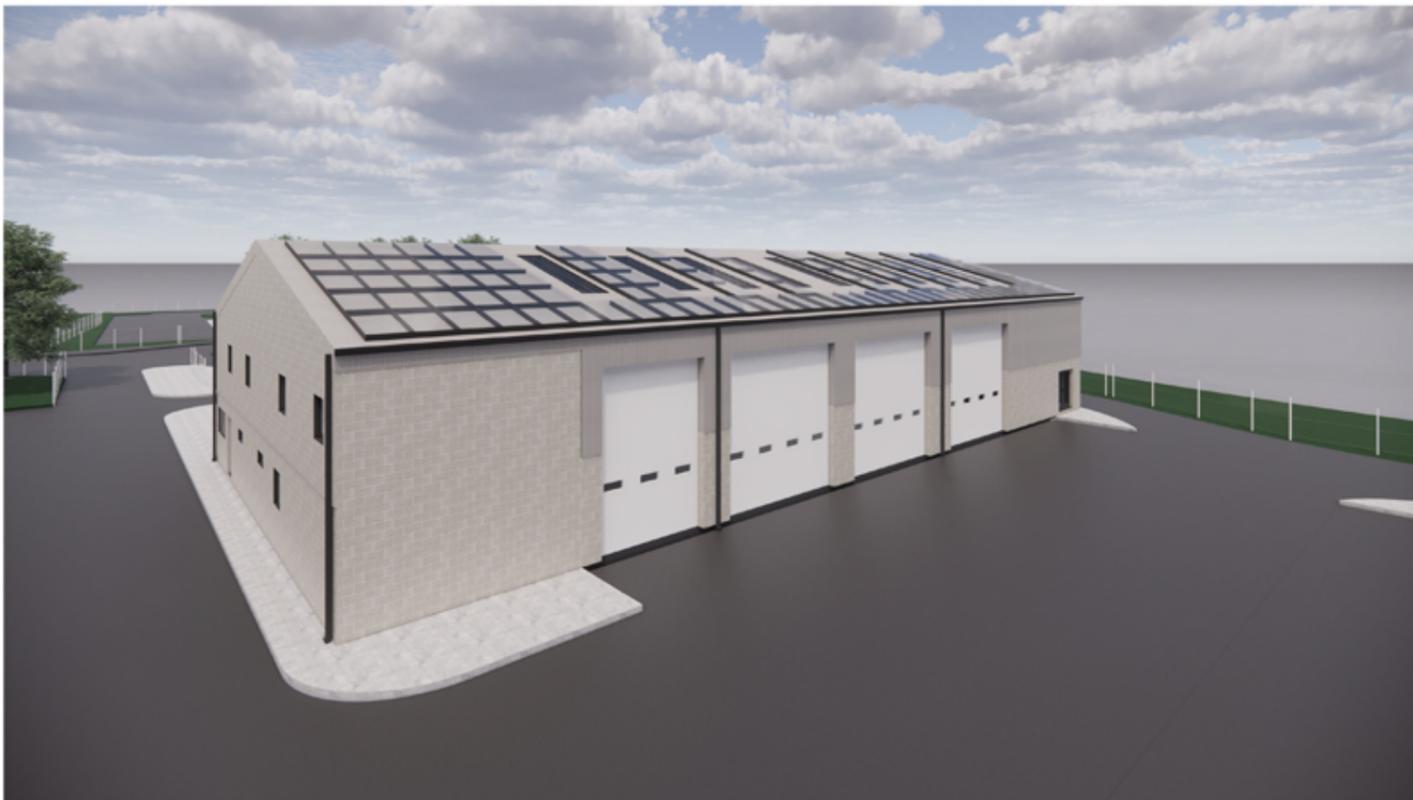

Proposed Garage - Aerial View from South East  
Scale NTS @ A2

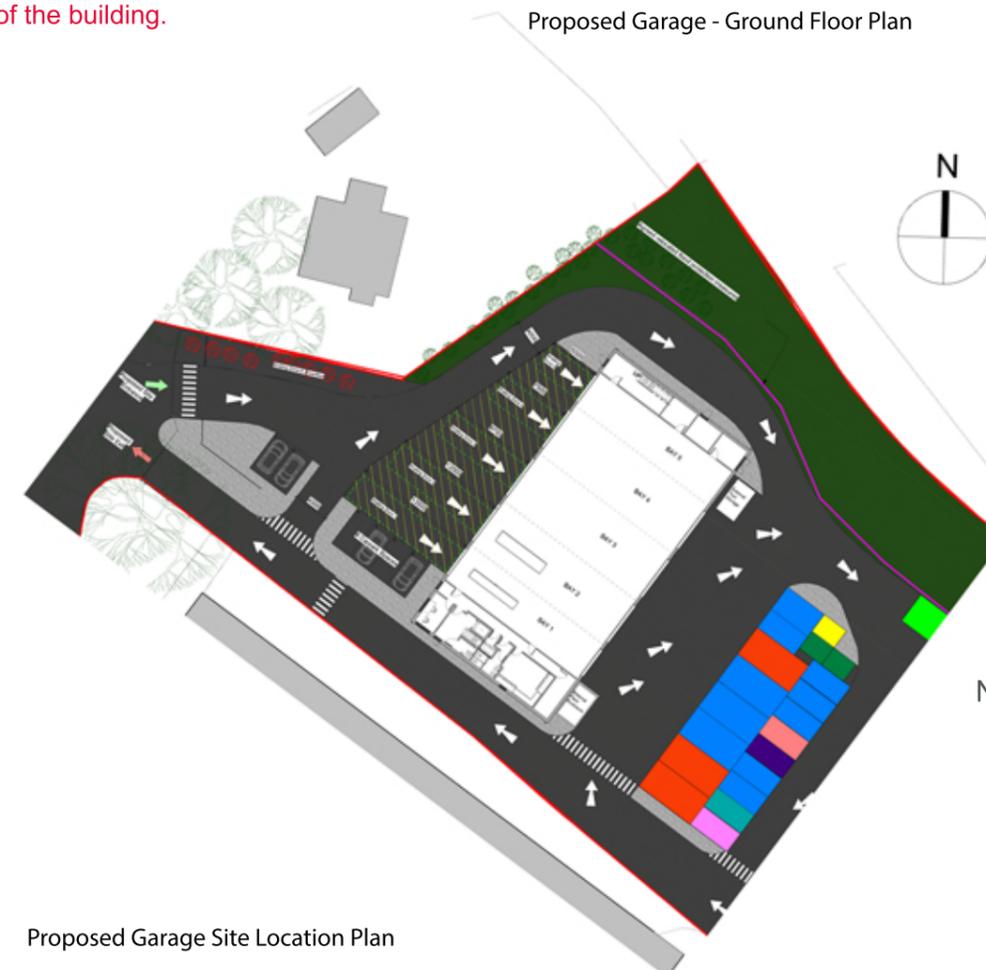

Proposed Garage Site Location Plan

Northumberland County Council  
Hexham Tyne Mills  
Depot Redevelopment

Proposed Vehicle Workshop