

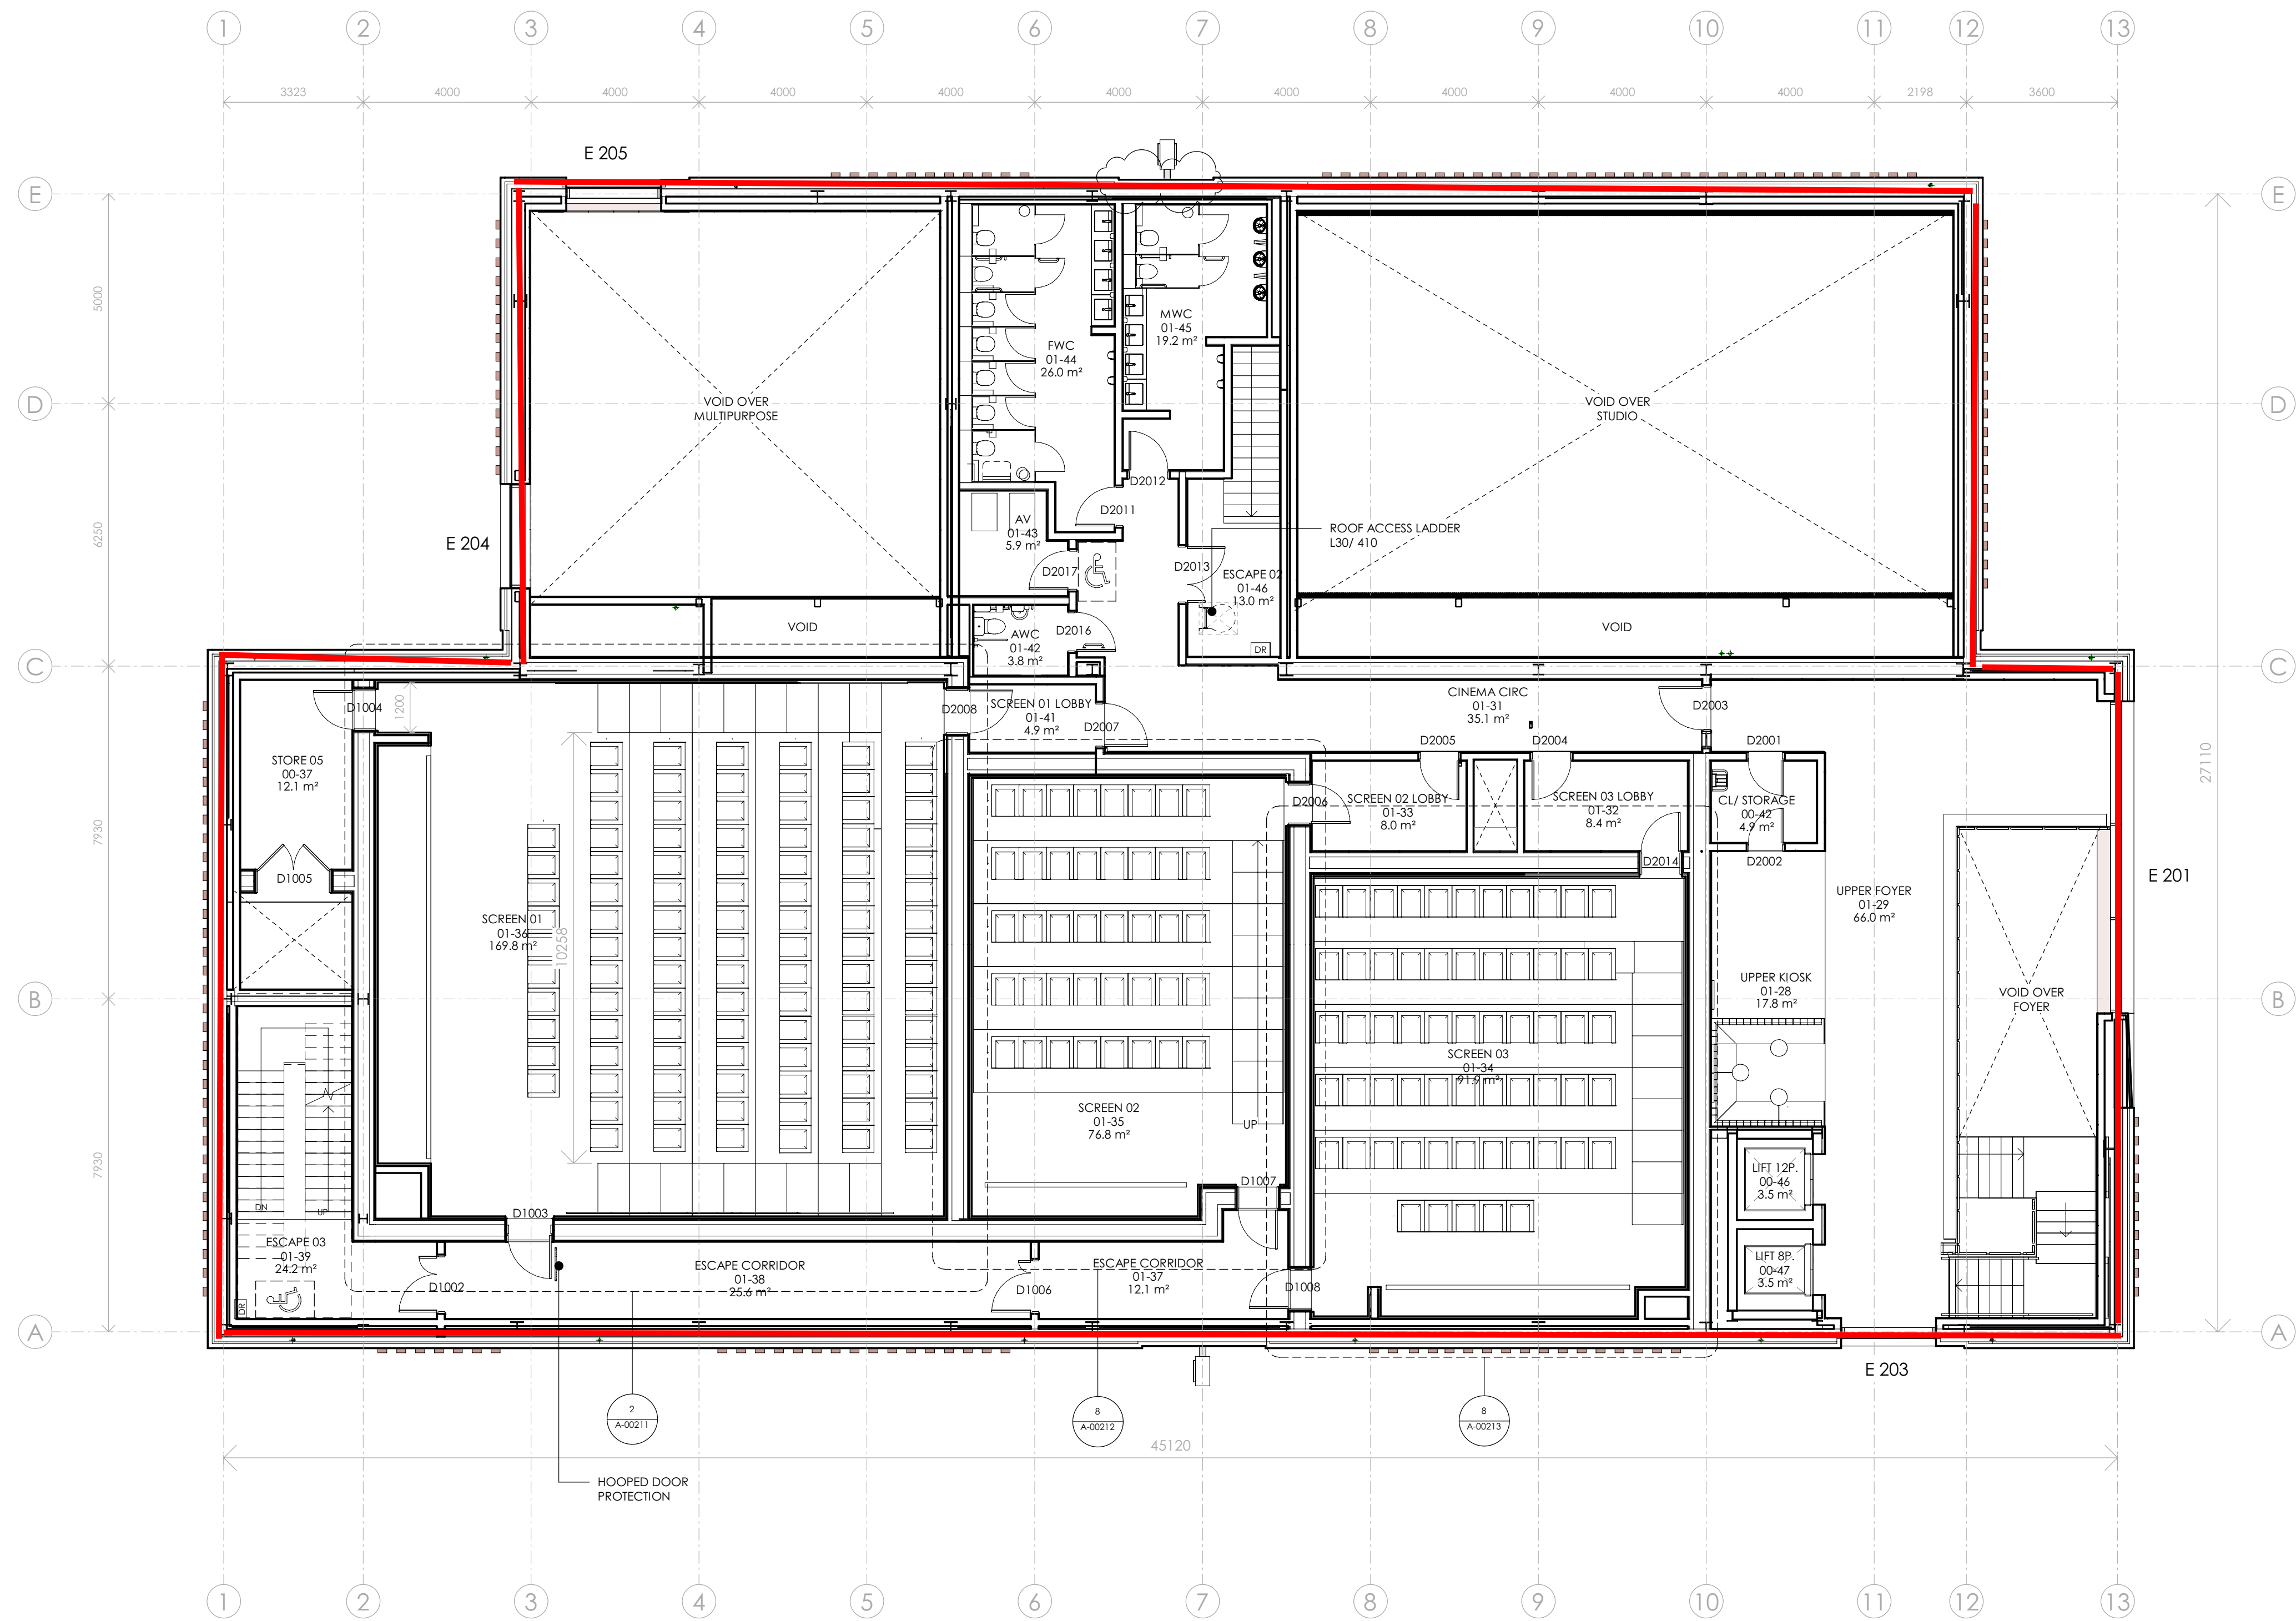


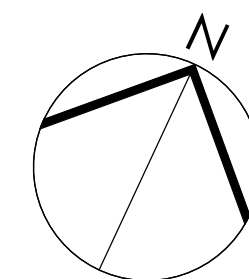

LEVEL 02 GA
1:100

FINAL CINEMA CHAIR SELECTION AND
SETTING OUT TBC WITH OPERATOR -
ACCESSIBLE SPACES WITHIN ALLOCATION

 

Do not scale this drawing
Do not derive dimensions from digital media

Rev	Date	Drawn By	Checked By	Rev	Date	Revision Notes	Drawn By	Checked By	Rev	Date	Revision Notes	Drawn By	Checked By	Drawing Status:	Suitability:	Drawing No:	Rev:
P1.1	08.07.2022			P4.2	06.12.2022	ISSUED FOR INFORMATION	RM	TL	C02	13.02.2024	ESCAPE STAIR 02 ROOF ACCESS LADDER, DRY RISER & DISABLED REFUGE RELOCATED.	JCO	RM	CONSTRUCTION	A4	BCC-FBA-01-02-DR-A-00200	C03
P1	15.07.2022			P5.1	27.03.2023	ISSUED FOR INFORMATION	RM	TL	C03	16.09.2024	BRICK RECESS ADDED TO NORTH ELEVATION SIGNAGE ZONE.	JCO	JC	Job Title:	Job No:		
DRAWING NUMBER CHANGED FROM 3873-FBA-XX-02-DR-A-0200 TO BCC-FBA-XX-02-DR-A-00200																	
UPDATED RIBA STAGE 2 ISSUE																	
P02	21.09.2022			P05	20.04.2023	STAGE 4A ISSUE	RM	TL						Drawing Title:			
P3.1	30.09.2022			P6.1	14.06.2023	CONCRETE PANEL ON LEVEL 2 EAST ELEVATION RE-POSITIONED	RM	TL						LEVEL 02 PLAN			
P3.2	10.10.2022			P6.2	05.07.2023	INTERNAL DOOR NO. & DIMENSIONS ADDED, SVP'S BOXED OUT LEVEL 01 ESCAPE	RM	TL						Date:	Scale:	Drawn By:	Checked By:
P3.3	02.11.2022					INTERNAL ELEVATION CALL OUTS ADDED	RM	JCO						NOV 22	1:100	RM	TL
P03	07.11.2022					INTERNAL ACOUSTIC CINEMA WALLS THICKNESS REDUCED, SERVRY LAYOUT BY SPECIALIST ADDED											
P4.1	16.11.2022			C01	15.01.2024	ISSUED FOR CONSTRUCTION	JCO	RM									
STAGE 1 TENDER ISSUE																	
LEVEL UPDATE - PREV. LEVEL 01																	
ISSUED FOR INFORMATION																	
RIBA STAGE 2 ISSUE																	
RIBA STAGE 3 ISSUE																	
RIBA STAGE 4 ISSUE																	
STAGE 4A ISSUE																	
CONCRETE PANEL ON LEVEL 2 EAST ELEVATION RE-POSITIONED																	
INTERNAL DOOR NO. & DIMENSIONS ADDED, SVP'S BOXED OUT LEVEL 01 ESCAPE																	
INTERNAL ELEVATION CALL OUTS ADDED																	
INTERNAL ACOUSTIC CINEMA WALLS THICKNESS REDUCED, SERVRY LAYOUT BY SPECIALIST ADDED																	
ISSUED FOR CONSTRUCTION																	
ESCAPE STAIR 02 ROOF ACCESS LADDER, DRY RISER & DISABLED REFUGE RELOCATED.																	
BRICK RECESS ADDED TO NORTH ELEVATION SIGNAGE ZONE.																	
© Drawing & Design Copyright of:																	
FAULKNERBROWNS ARCHITECTS																	
FaulknerBrowns LLP Oldson House Northumbrian Way Killingworth Newcastle upon Tyne NE12 6QW T+44(0)191 2683007 F+44(0)191 2478132																	