

Plan May 2025
EXTERNAL AREA

FIRE PRECAUTIONS LEGEND


▽9 FIRE EXTINGUISHER: 9 L WATER

▽2 FIRE EXTINGUISHER: 2 Kg. CO₂

- ALL EXISTING FIRE FIGHTING & OTHER SAFETY EQUIPMENT TO BE RETAINED.
- AWP - COLOURED PURPLE.
- ALL STEPS INDICATED ARE MAX. 175mm HIGH.

COBLE INN

— EXISTING
L1 CENS 60 A26A

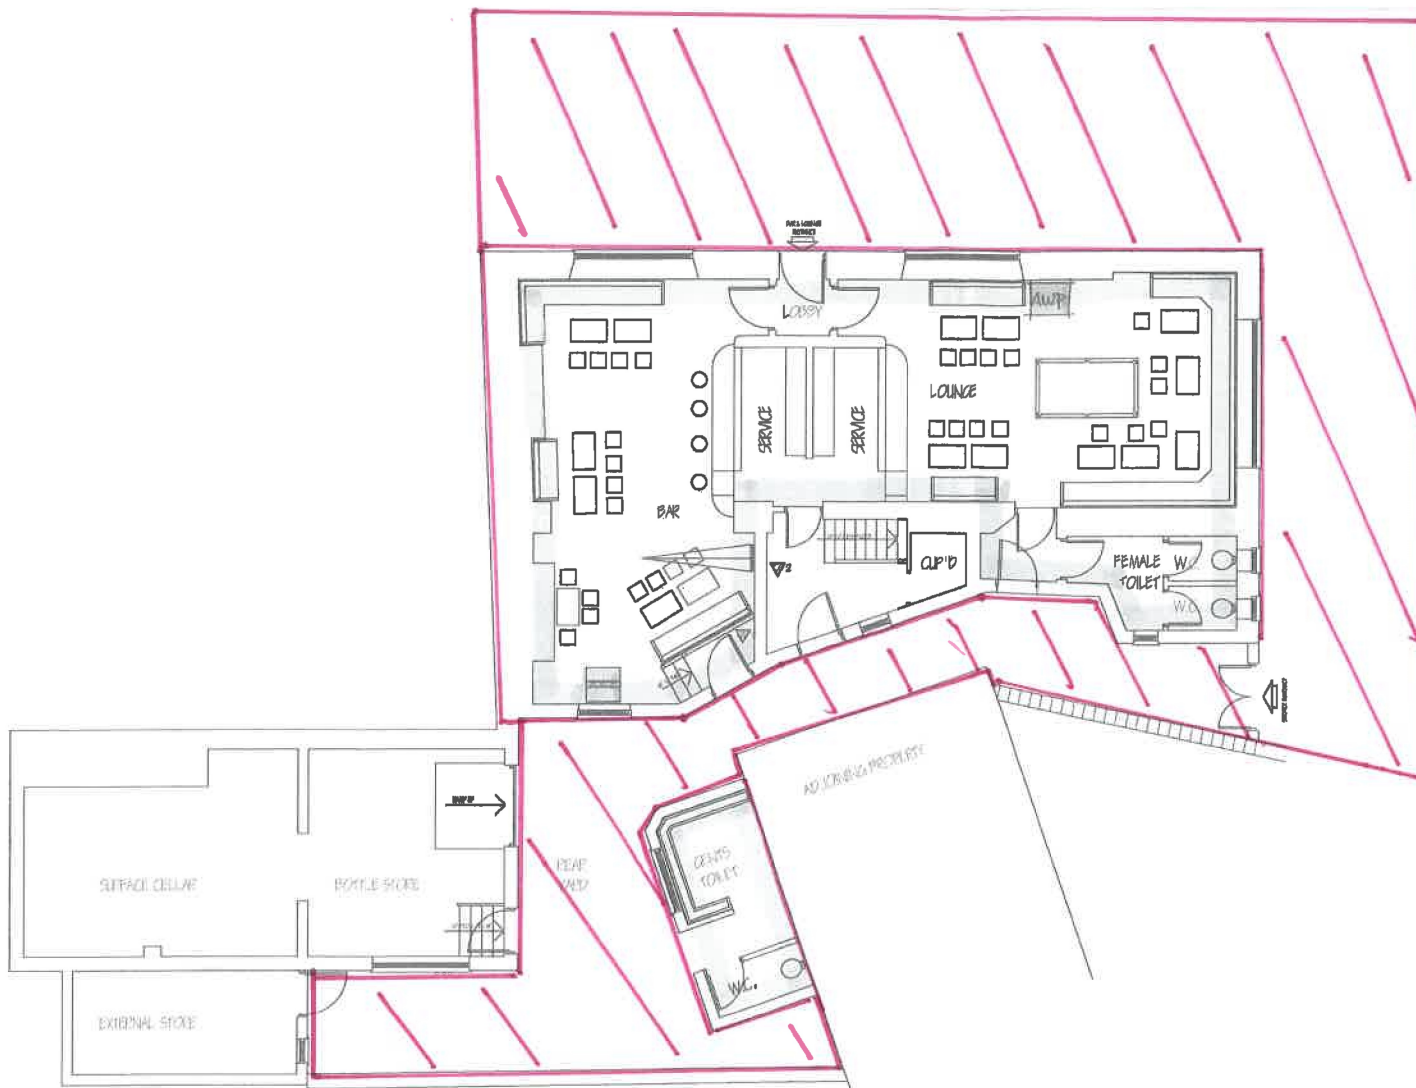

GROUND FLOOR PLAN SCALE 1:100
LICENSING APPLICATION THE COBLE 7 BRIDGE STREET NEWBIGGIN BY THE SEA NE64 6NH

DRAWING NUMBER 5328/N.E./002