



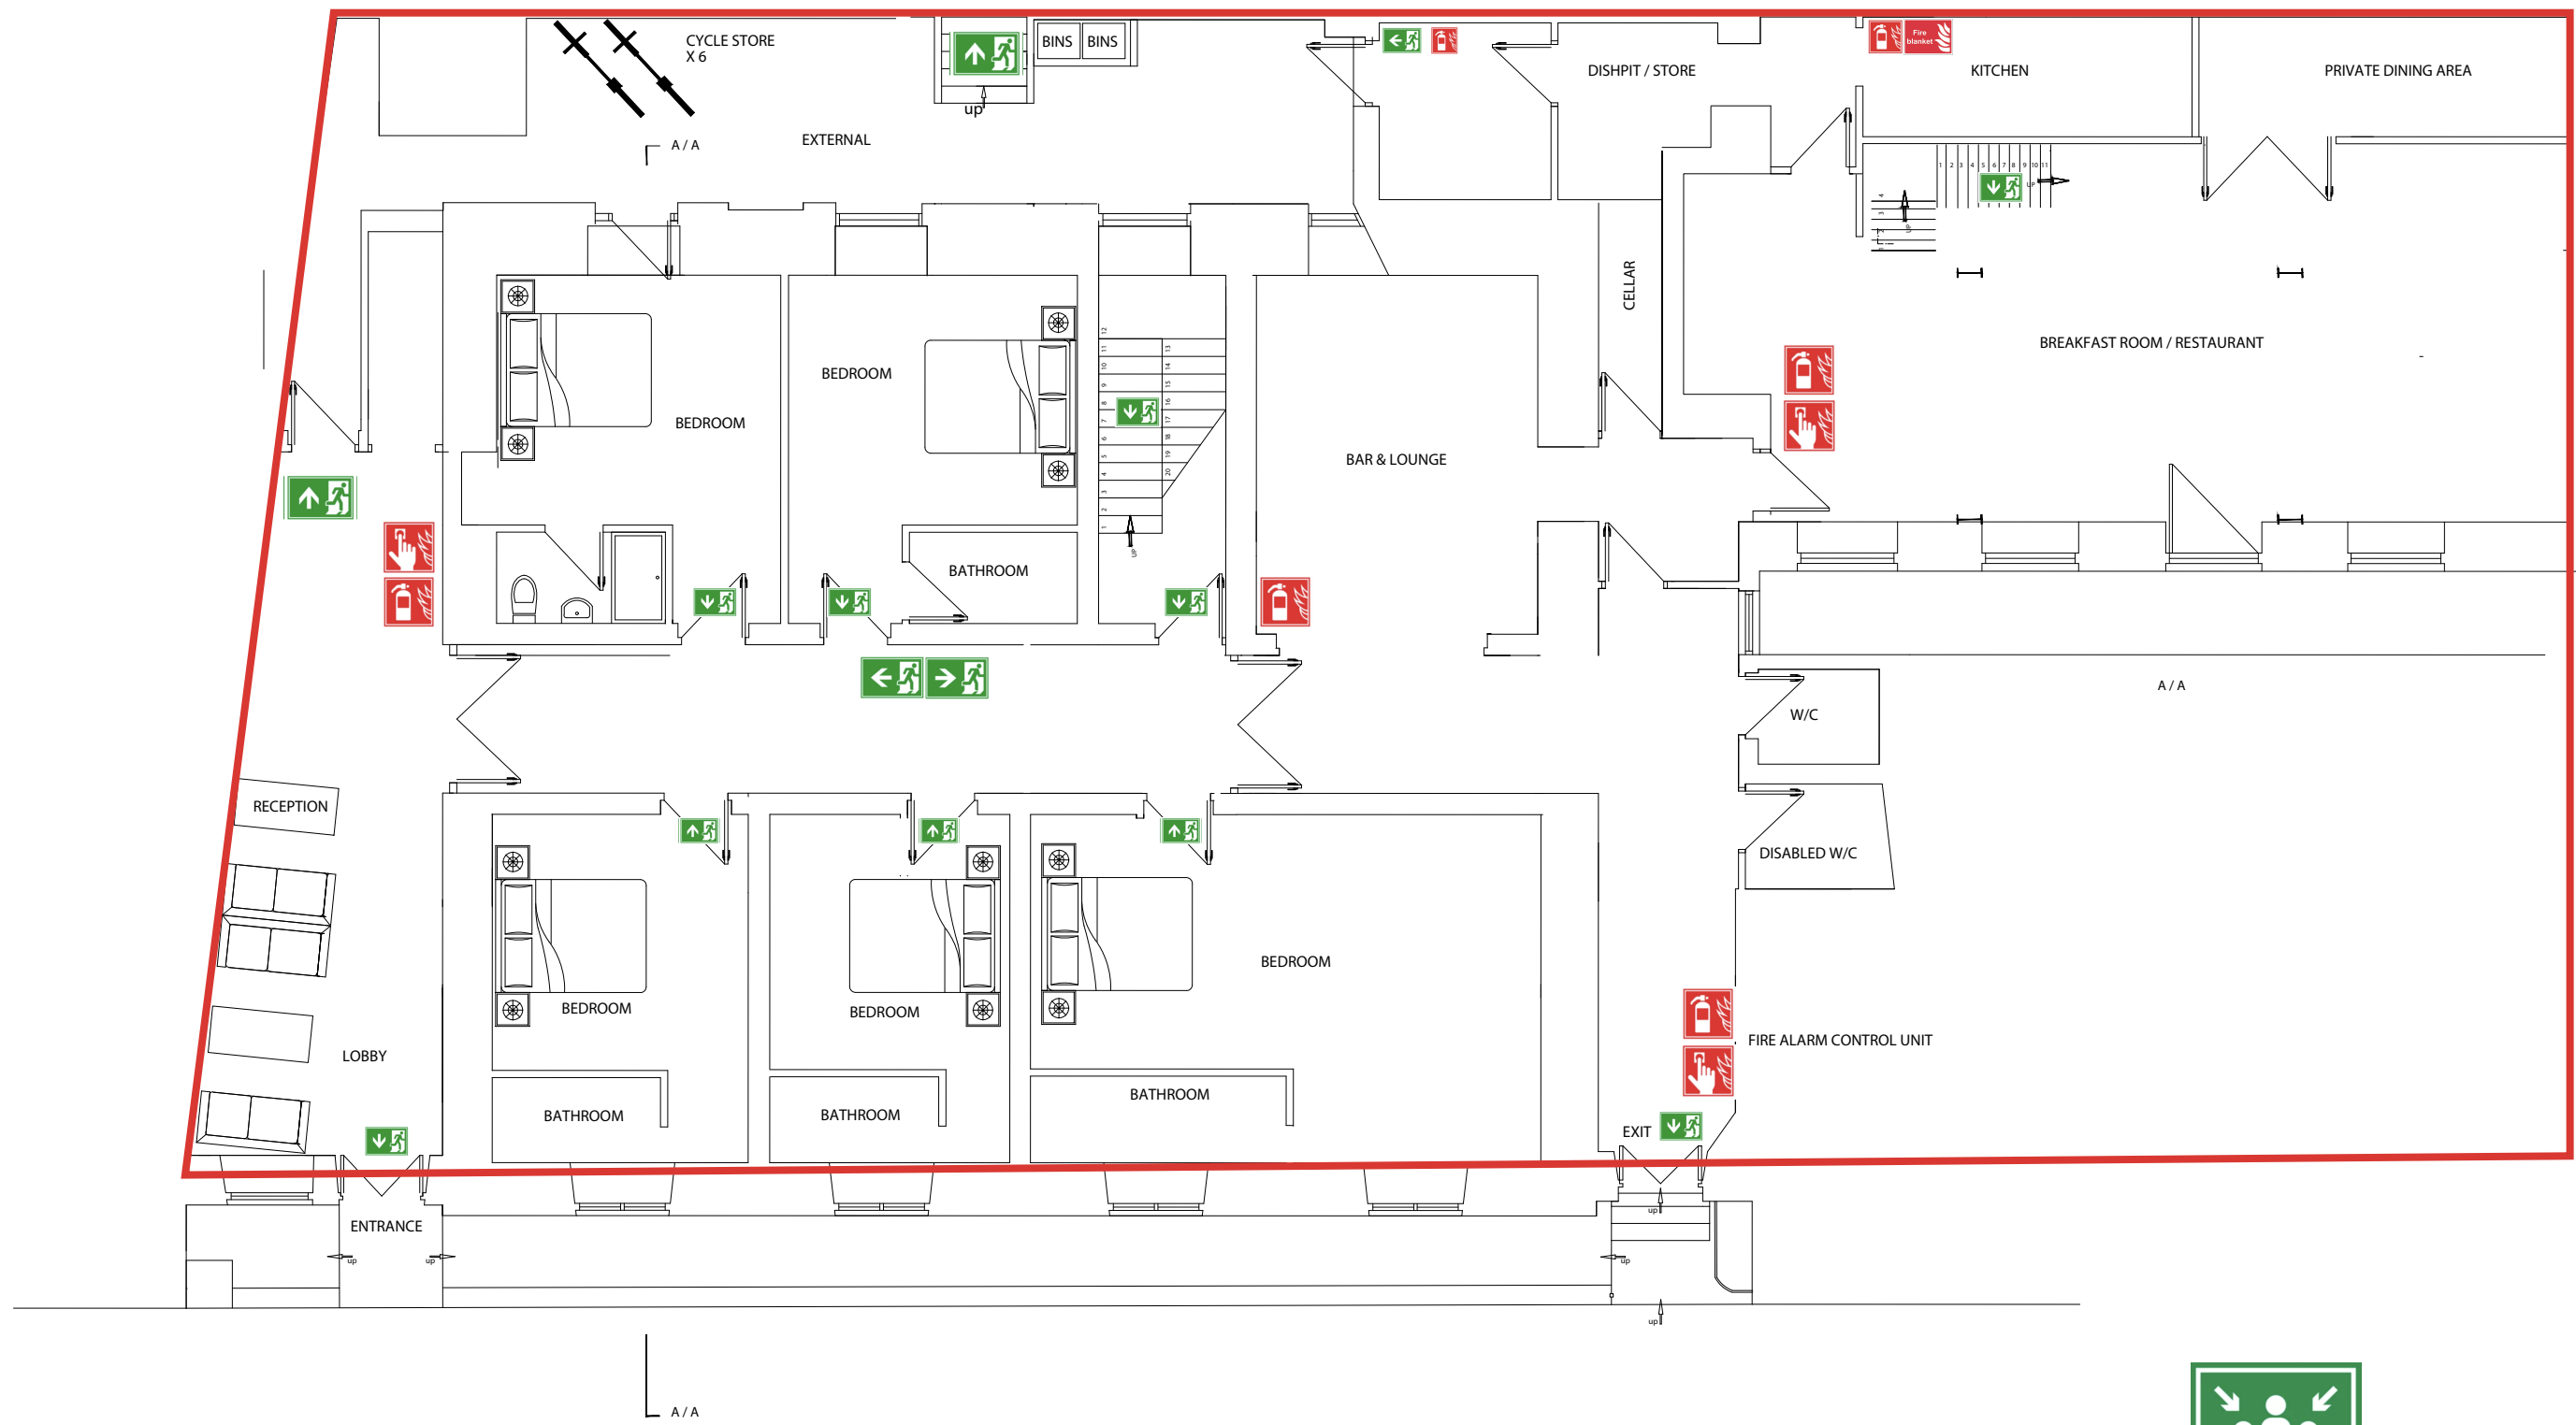


PROPOSED GROUND FLOOR PLAN




FIRE ASSEMBLY POINT AT ST MICHAELS SQUARE

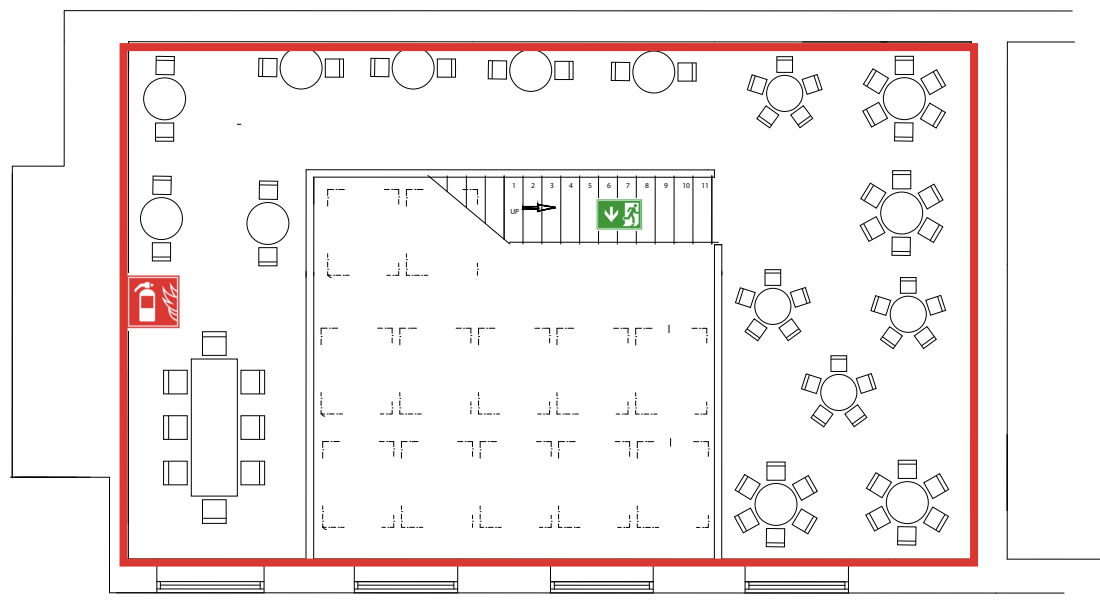


PROPOSED FIRST FLOOR PLAN - FORMER CHAPEL

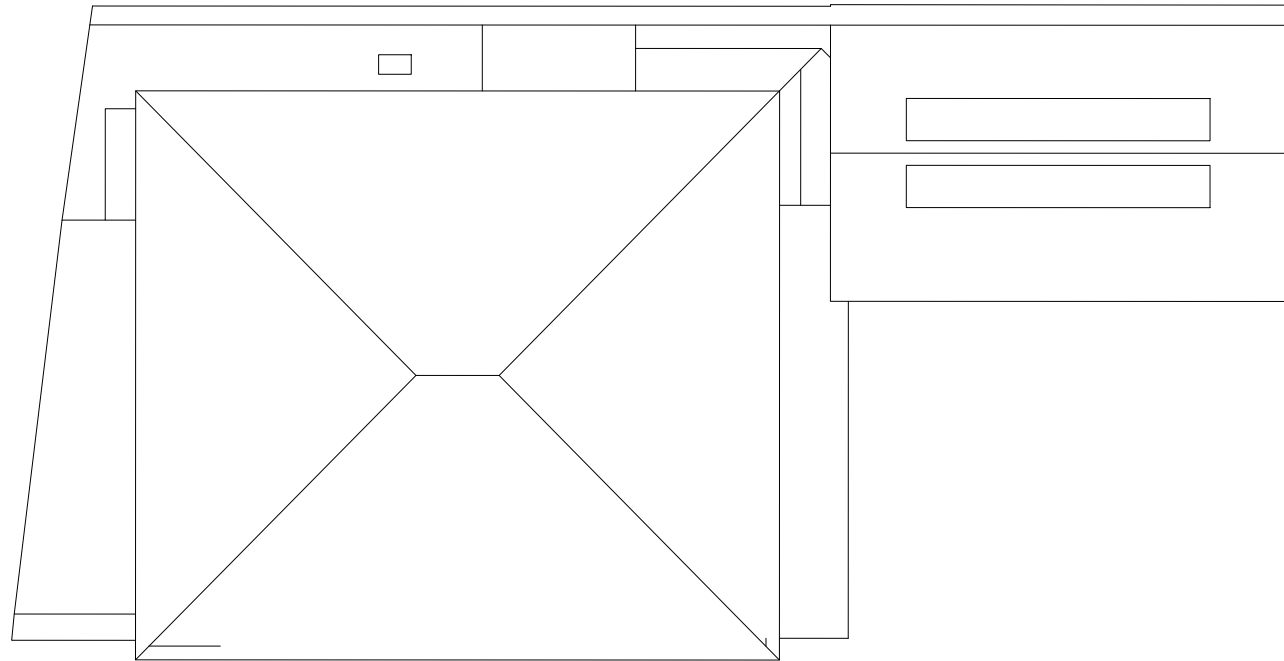


PROPOSED ROOF PLAN 1 / 200 Scale

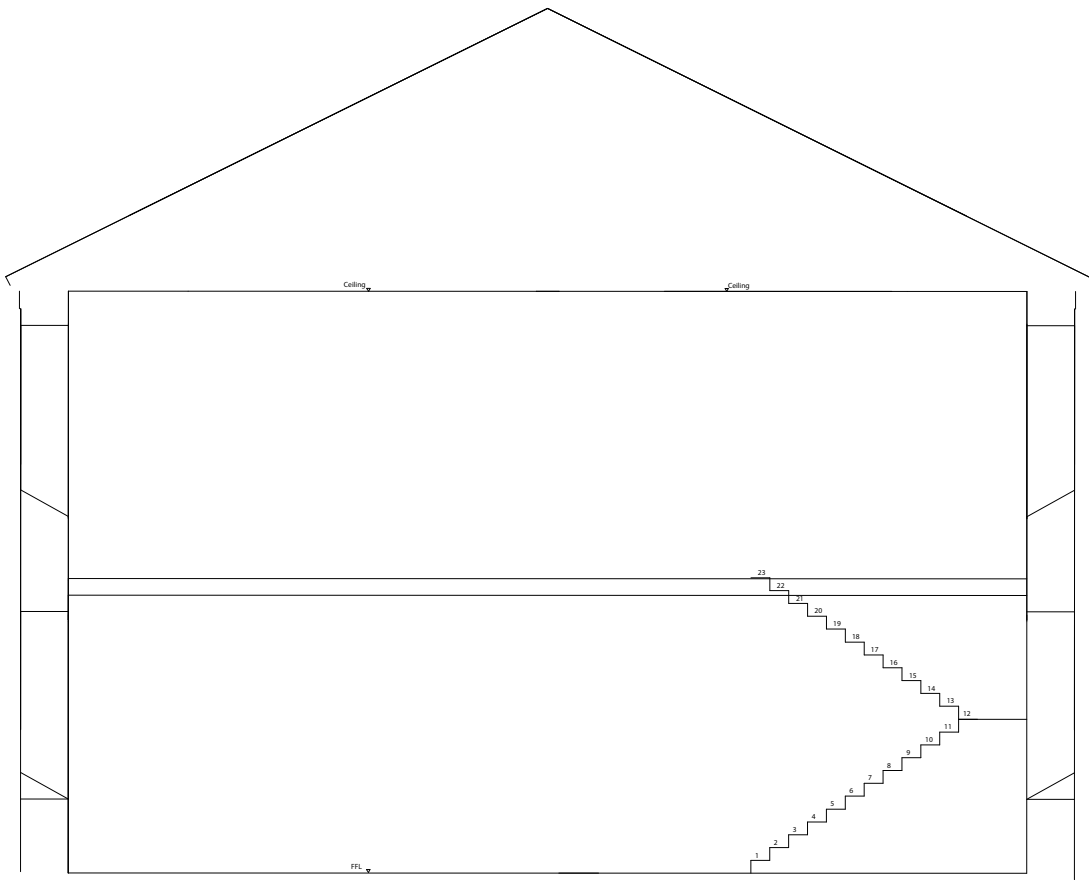

SECTION A / A

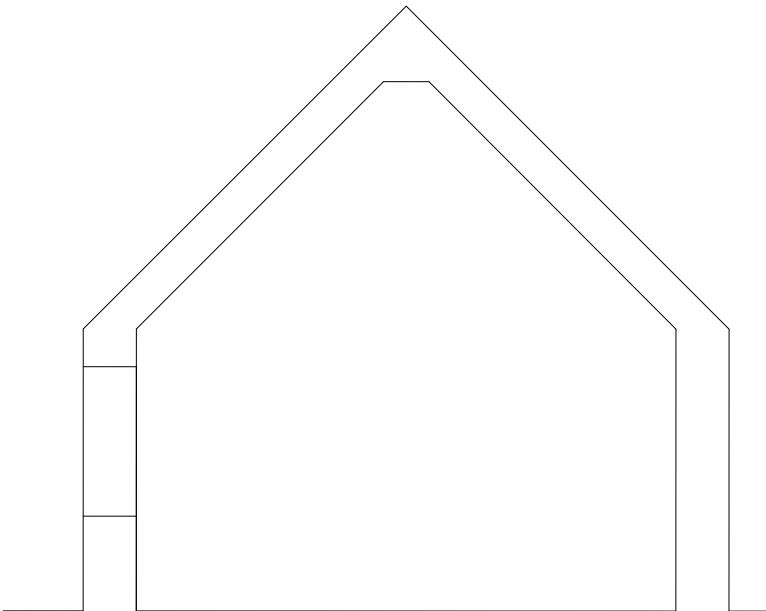

SECTION B / B

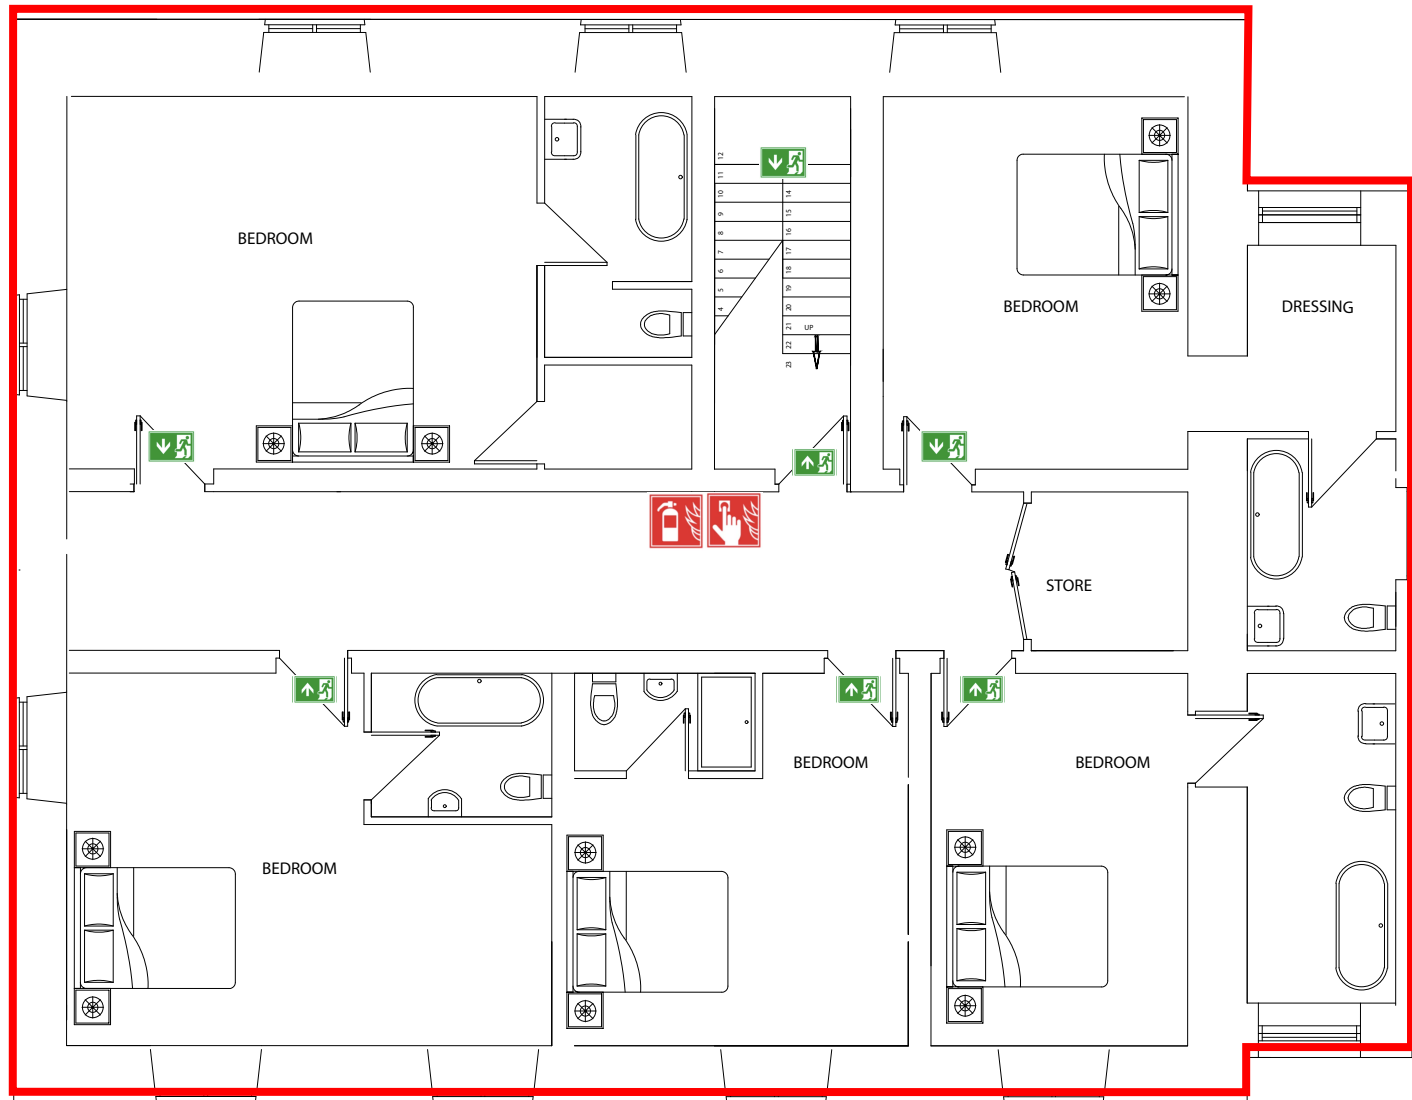

PROPOSED FIRST FLOOR PLAN

OUTLINE ONLY NOT FOR CONSTRUCTION

REVISION	DATE	SPECIFICATION	DRAWN
-	-	-	-
PROJECT		JOB No	CLIVE MATTISON ARCHITECTURAL SERVICES LTD TOWN HALL OFFICE FENKLE ST ALNWICK NORTHUMBERLAND NE66 1HR TEL / FAX 01665 603346 MOBILE 0797 388 4389 clivemattison@fastmail.fm
DRAWN TITLE		PROPOSED FLOOR PLAN	
CLIENT		ABDUL AZIZ	
DATE	August 2020	SCALE	1/100@A1
DRAWN	CM	CHECKED	CM
DRAWN STATUS	PLANNING		DRAWN No 2020 (0-) 003