


Countryside Consultants
Architects & Planners
 Townhead, Alston, Cumbria. CA9 3SL Tel: 01434 381906
 www.countryside-consultants.co.uk

THE SHAMBLES MARKET, HEXHAM, NE46 1XQ
CONSERVATION CONTRACT
 Job no: 2317 JULY 2023

EXISTING VEHICLE PARKING
 Dwg no: E10
 1:100 at A3

NORTH PARKING BAYS
 Retain unchanged at 4800 average length, as the cars can overhang the pavement to the north without causing issues.

4864

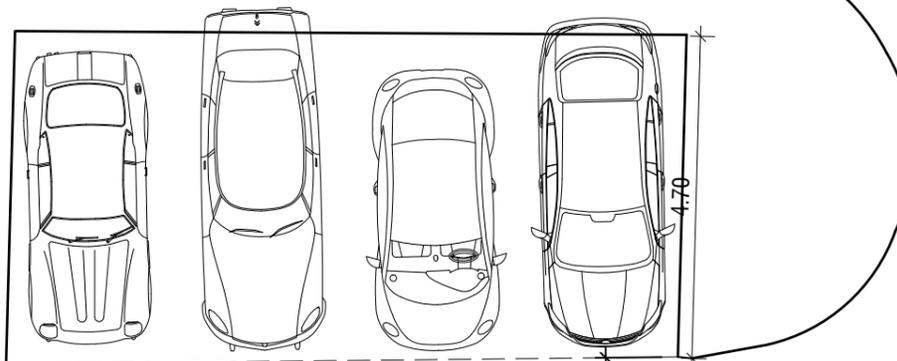


ROADWAY
 Increase to the width to 6000 as this is the usual minimum between rows of car parking bays.

6000

SOUTH PARKING BAYS
 Lift existing two tone concrete block surfacing and bay marking and relay adjusting the marking to provide 4 bays 2400 wide and 6000 long together with 2 motorbike parking bays.

2
 MOTOR BIKE
 PARKING
 STANDS

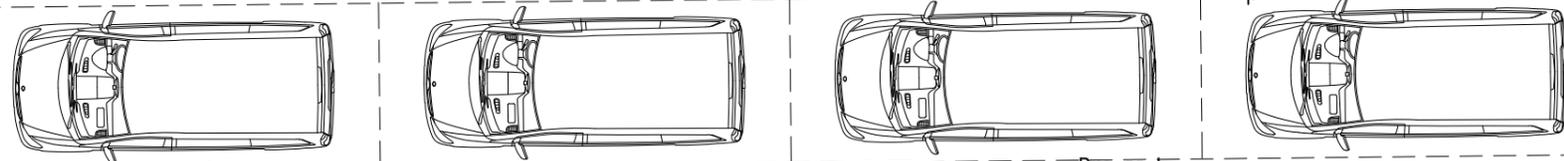

Proposed Cast Iron Bollards

Proposed RWP Gully

Proposed RWP Gully

DRAINAGE CHANNEL
 Install a new drainage resin concrete channel with a heel proof cast iron top to the to the west perimeter approximate dimensions 5500 long x 100 wide. Take actual dimensions from site.
RAINWATER GULLIES
 Install four new salt glazed clay gullies with cast iron grids directly below the existing rain water pipes.

Proposed Cast Iron Bollards

Existing kerbs to be retained
 Replacement for the existing concrete slab to be confirmed from the two options to be priced in the materials specification.
 Both paving options work on a 400mm constant width as drawn and variable length units 400mm to 600mm.



Existing kerbs and steps to be retained

Proposed RWP Gully

Existing Road Gully

Proposed RWP Gully


PLEASE NOTE: THE ELEVATIONS HARDLY CHANGE SO NO PROPOSED ELEVATIONS ARE ISSUED PLEASE REFER TO EXISITNG ELEVATIONS.

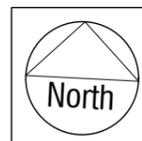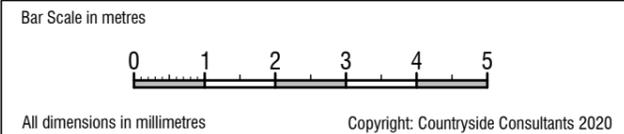



Countryside Consultants
 Architects & Planners
 Townhead, Alston, Cumbria, CA9 3SL Tel: 01434 381906
 www.countryside-consultants.co.uk

THE SHAMBLES MARKET, HEXHAM, NE46 1XQ
CONSERVATION CONTRACT
 Job no: 2317 OCTOBER 2023

PROPOSED CAR PARKING PLAN
 Dwg no: P2
 1:100 at A3

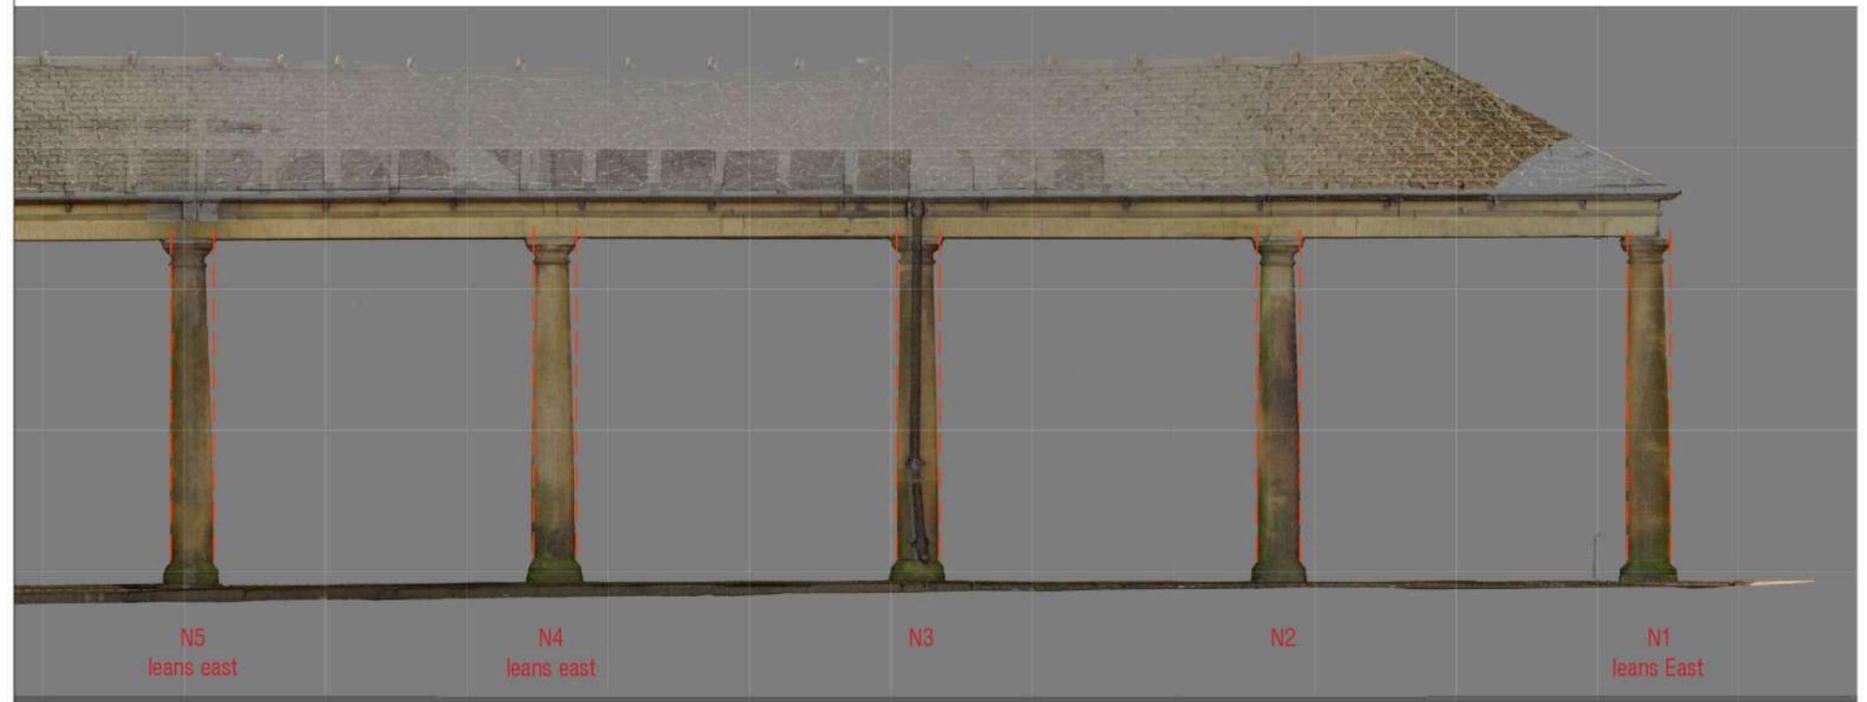


EXISTING AND PROPOSED DRAWING

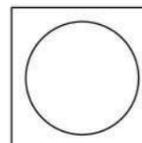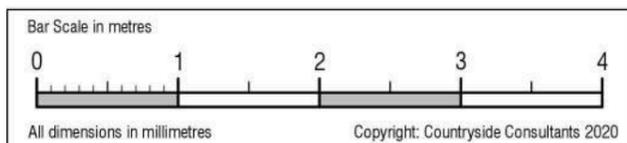



Countryside Consultants
Architects & Planners
 Townhead, Alston, Cumbria. CA9 3SL Tel: 01434 381906
 www.countryside-consultants.co.uk

THE SHAMBLES MARKET, HEXHAM, NE46 1XQ
CONSERVATION CONTRACT
 Job no: 2317 JULY 2023

NORTH ELEVATION
 Dwg no: E3
 1:50 at A3

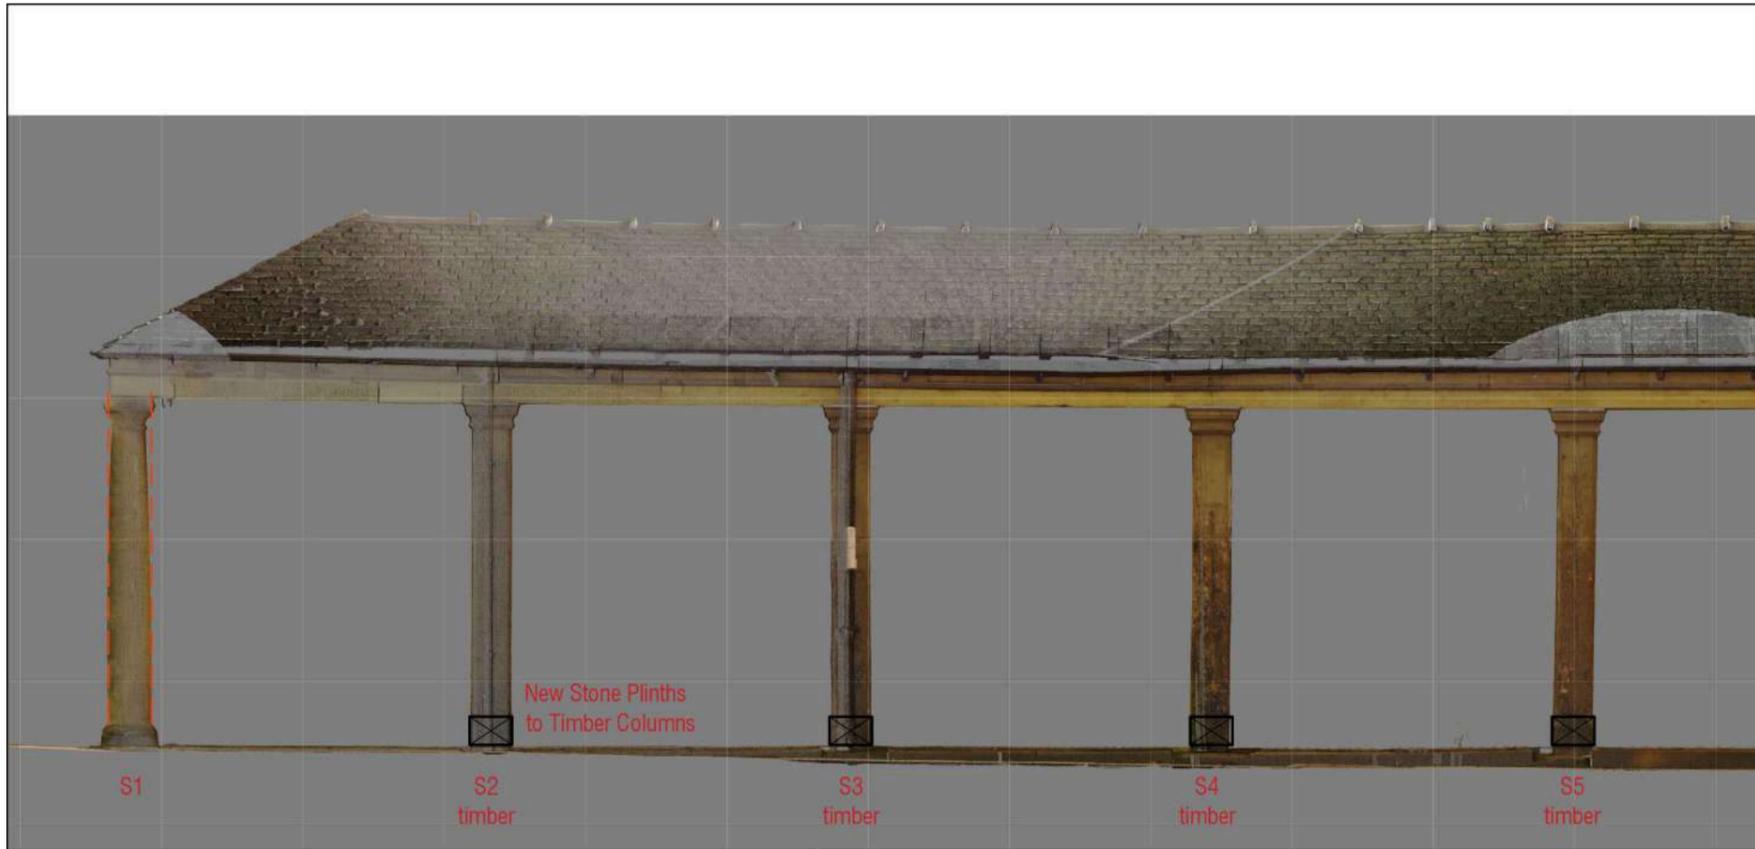

EXISTING AND PROPOSED DRAWING

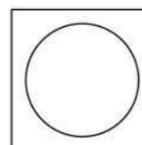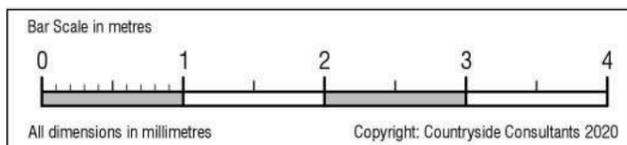


Countryside Consultants
Architects & Planners
 Townhead, Alston, Cumbria, CA9 3SL Tel: 01434 381906
 www.countryside-consultants.co.uk

THE SHAMBLES MARKET, HEXHAM, NE46 1XQ
CONSERVATION CONTRACT
 Job no: 2317 JULY 2023



SOUTH ELEVATION

Dwg no: E4

1:50 at A3

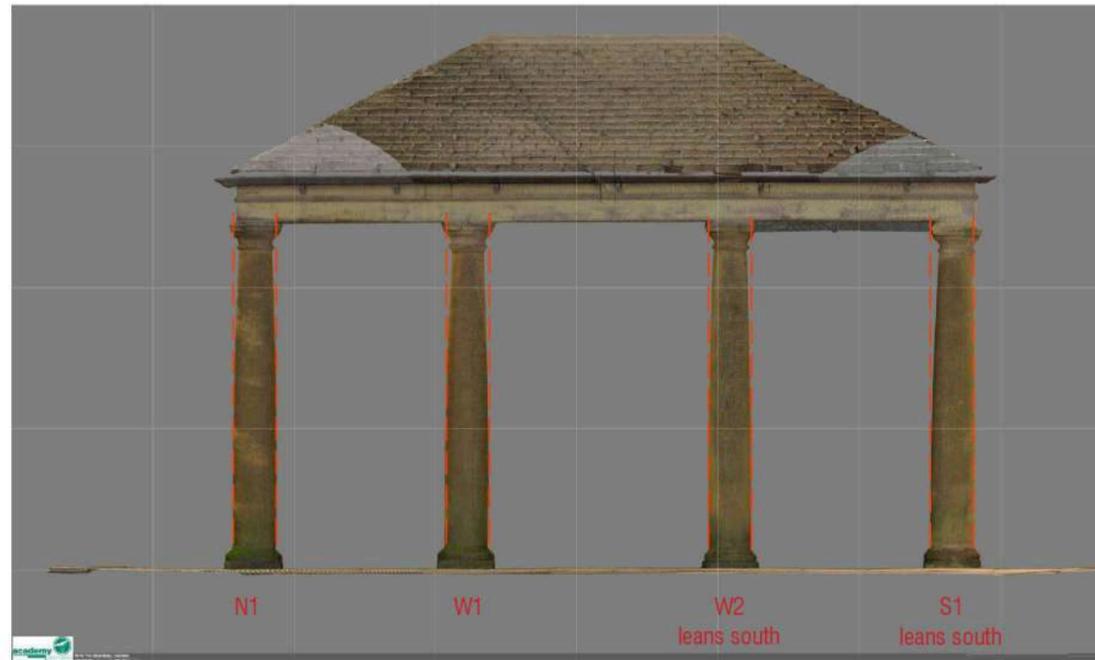

EXISTING AND PROPOSED DRAWING

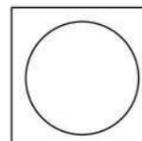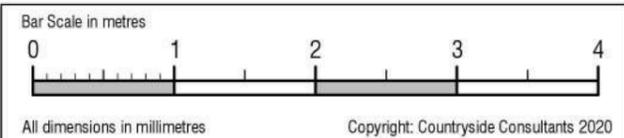

Countryside Consultants
Architects & Planners
 Townhead, Alston, Cumbria. CA9 3SL Tel: 01434 381906
 www.countryside-consultants.co.uk

THE SHAMBLES MARKET, HEXHAM, NE46 1XQ
CONSERVATION CONTRACT
 Job no: 2317 JULY 2023

WEST AND EAST ELEVATIONS

Dwg no: E7
 1:50 at A3