




An example of valid proposed elevation drawings.

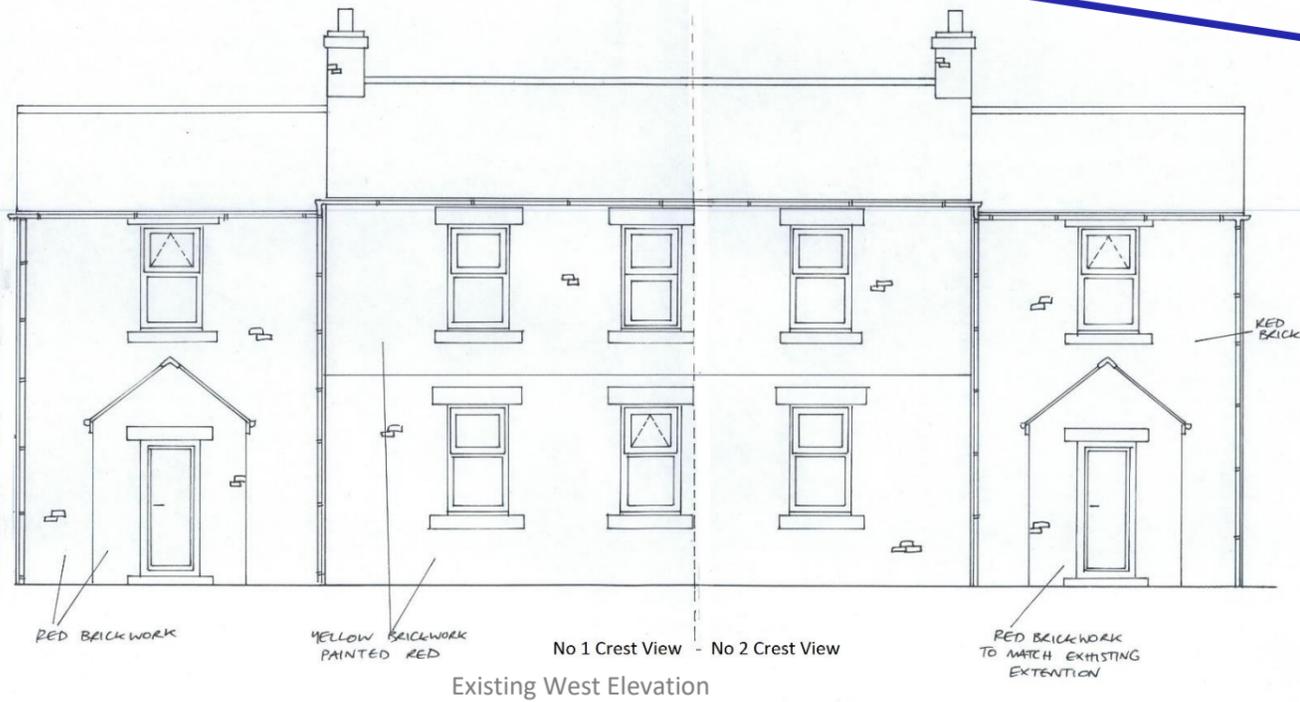

This example shows a single dwelling being split into two dwellings with extensions to each. If you are proposing works to a single dwelling you would not need to show the whole of the neighbouring property, just indicate where it is joined to yours e.g. via the dotted line shown below.



- ✓ Drawn to the correct scale 1:50 or 1:100.
- ✓ Scale bar included that matches this scale.
- ✓ All external sides of the building from which the change will be seen are shown. These are clearly labelled east/west or front/rear etc
- ✓ All window and door openings are shown (and you have checked the positions/sizes match the floor plans).
- ✓ It is clear from the drawing title whether drawings are existing or proposed elevations.
- ✓ The relationship where a proposed elevation adjoins another building/structure or is in close proximity is clear.
- ✓ It is helpful to state the paper size and a drawing (with revision) number.
- ✓ Plans have been submitted at the paper size stated, are not shrunk/enlarged and are not a photograph of a plan.

