



CONTRACT DRAWING No.	DRAWING SIZE A1								
Northumberland Northumberland County Council									
All rights reserved. No part of this document may be reproduced in any material form (including photocopying or storing in any medium) without the written permission of Northumberland County Council except in accordance with the provisions of Copyright, Designs and Patents Act 1988. Unauthorised reproduction may lead to prosecution or civil proceedings.									
NOTES									
1. TRAFFIC SIGNS									
1.1. NEW SIGNS TO COMPLY WITH BS EN 12889-1:2007, AND NATIONAL ANNEX, BE MANUFACTURED FROM ALUMINIUM COMPOSITE PANEL WITH APPROPRIATE SIGN FACE SHEETING TO CLASSIFICATION IDENTIFIED IN TRAFFIC SIGN SCHEDULE.									
1.2. ALL MECHANICAL FASTENERS FOR NEW SIGNS TO BE PROCURED ONLY FROM NHSS 3 APPROVED SOURCES.									
1.3. ENSURE POSTS DO NOT PROTRUDE ABOVE SIGN EDGE.									
<table border="1" style="width: 100%; border-collapse: collapse;"> <tr> <td style="width: 50px;">REVISION</td> <td style="width: 50px;">By</td> <td style="width: 50px;">Date</td> <td style="width: 50px;">Rev.</td> </tr> <tr> <td> </td> <td> </td> <td> </td> <td> </td> </tr> </table>		REVISION	By	Date	Rev.				
REVISION	By	Date	Rev.						
<small>Reproduced from based upon the Ordnance Survey mapping with permission of the Controller of Her Majesty's Stationery Office. © Crown copyright. Unauthorised reproduction infringes Crown copyright and may lead to prosecution or civil proceedings. NORTHUMBERRLAND COUNTY COUNCIL - O.S. License No. 100049048 (2009)</small>									
Drawing Status CONSTRUCTION									
Client NORTHUMBERRLAND COUNTY COUNCIL COUNTY HALL, MORPETH, NORTHUMBERRLAND, NE61 2EF									
Job Title ALNMOOUTH PARKING IMPROVEMENTS									
Drawing Title RESIDENT PARKING ARGYLE STREET									
Scale: 1:25000, 1:200									
Northumberland Northumberland County Council TECHNICAL SERVICES									
Drn DPO	Date NOV'17	Checked SF	Passed SF						
Drawing Number HE1633111/00/B1338/01/401			Rev						
Job Number/File Number			Rev						

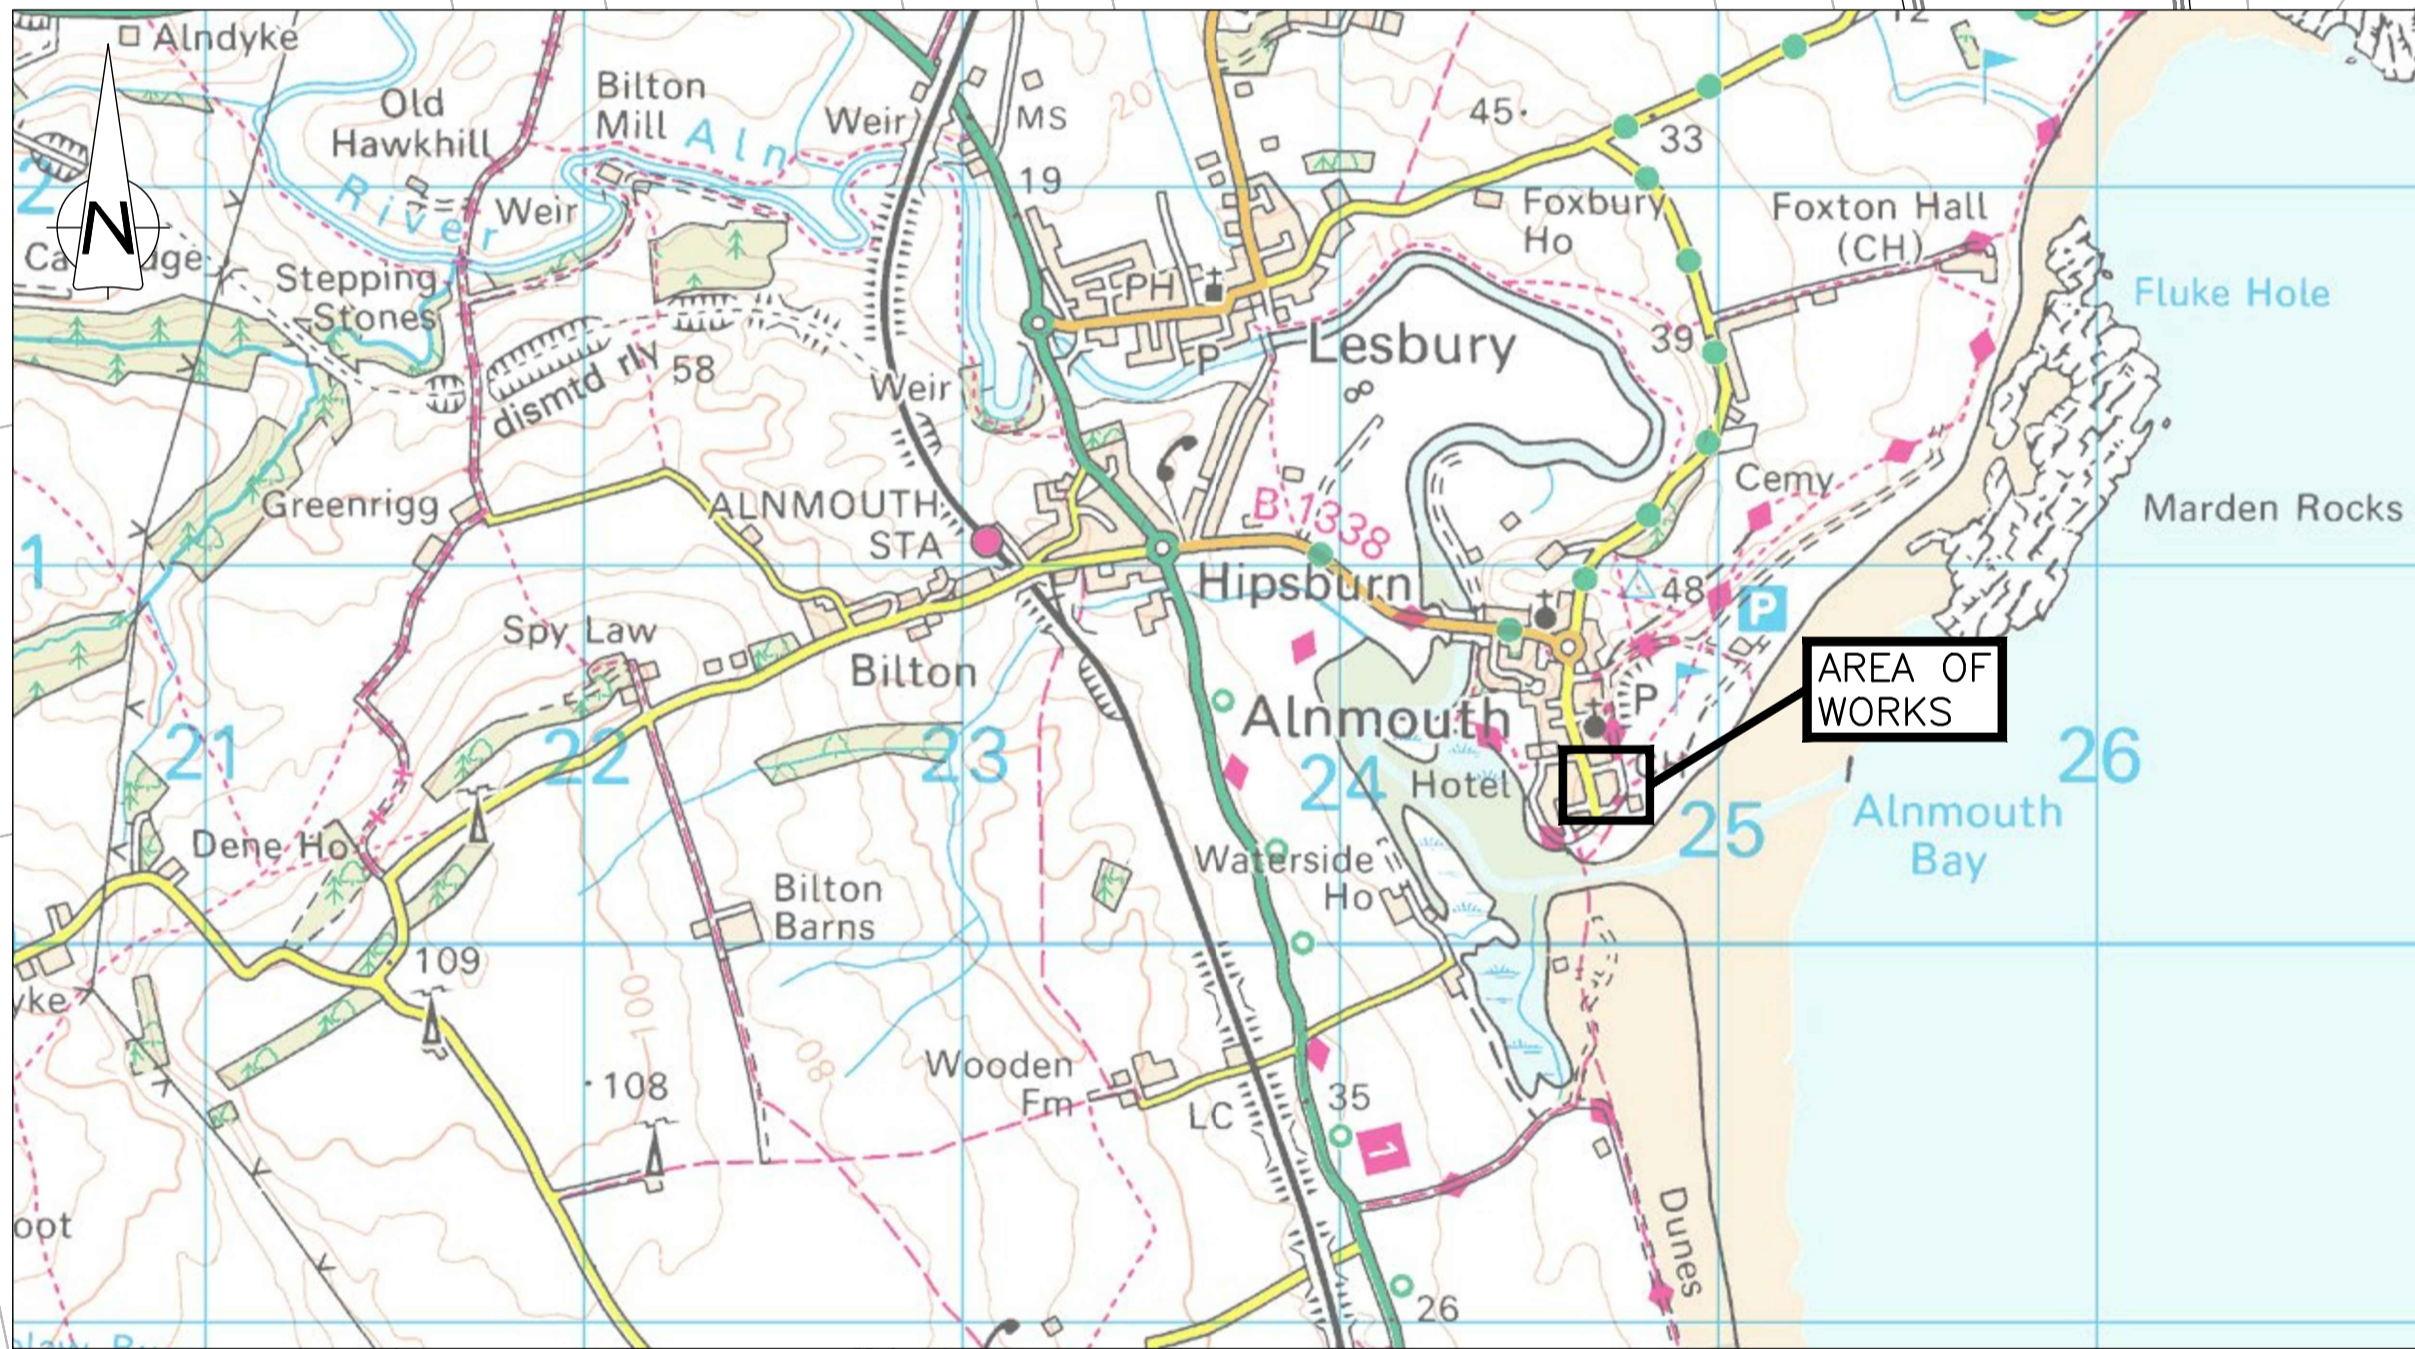

SIGNAGE SCHEDULE											
REF.	TSR&GD 2016 DIAG. NO.	H* HEIGHT (mm)	LEGEND	No. OFF	SURFACE	APPROX. SIZE (m)	POSTS / SIGNS			MOUNT HEIGHT (m)	REMARKS
							DIA. (mm)	LENGTH (m)	No.		
①	660.6	20		9	CLASS R2	365 x 470	-	-	-	SEE REMARKS	FOLLOWING THE REMOVAL OF EXISTING SIGNS, NEW SIGNS TO BE MOUNTED ON EXISTING POSTS (8 LOCATIONS) AND RAINWATER PIPE (1 LOCATION). ENSURE THAT POSTS DO NOT PROTRUDE ABOVE SIGN FACE