



# Northumberland County Council

**Your ref:**

**Our ref:** HO230142

**Enquiries to:** Highways Improvements

**Email:**

HighwaysProgramme@northumberland.gov.uk

**Tel direct:** 0345 600 6400

**Date:** 15<sup>th</sup> April 2024

Dear Resident,

## **Proposed Parking Restrictions – St Michaels Avenue, New Hartley**

I am writing to inform you that Northumberland County Council intends to introduce parking restrictions in the form of double yellow lines on St Michaels Avenue outside the village memorial hall. A plan showing the proposals is enclosed.

If you wish to make comments on this proposal, please do so via email to:

[HighwaysProgramme@northumberland.gov.uk](mailto:HighwaysProgramme@northumberland.gov.uk) before **Friday 17<sup>th</sup> May 2024**. For those who don't have access to emails, a free post response form is attached to facilitate the consultation process.


Regrettably, it is not possible to reply to individual comments, but you may wish to note that comments may be included in a Decision Report to the Director of Environment & Transport and may be available for public inspection.

Yours Faithfully,

Highways Improvements Team




**Highways Improvements Team**  
County Hall, Morpeth, Northumberland, NE61 2EF  
T: 0345 600 6400 E: [HighwaysProgramme@northumberland.gov.uk](mailto:HighwaysProgramme@northumberland.gov.uk)  
[www.northumberland.gov.uk](http://www.northumberland.gov.uk)

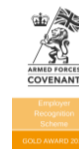



# Northumberland County Council

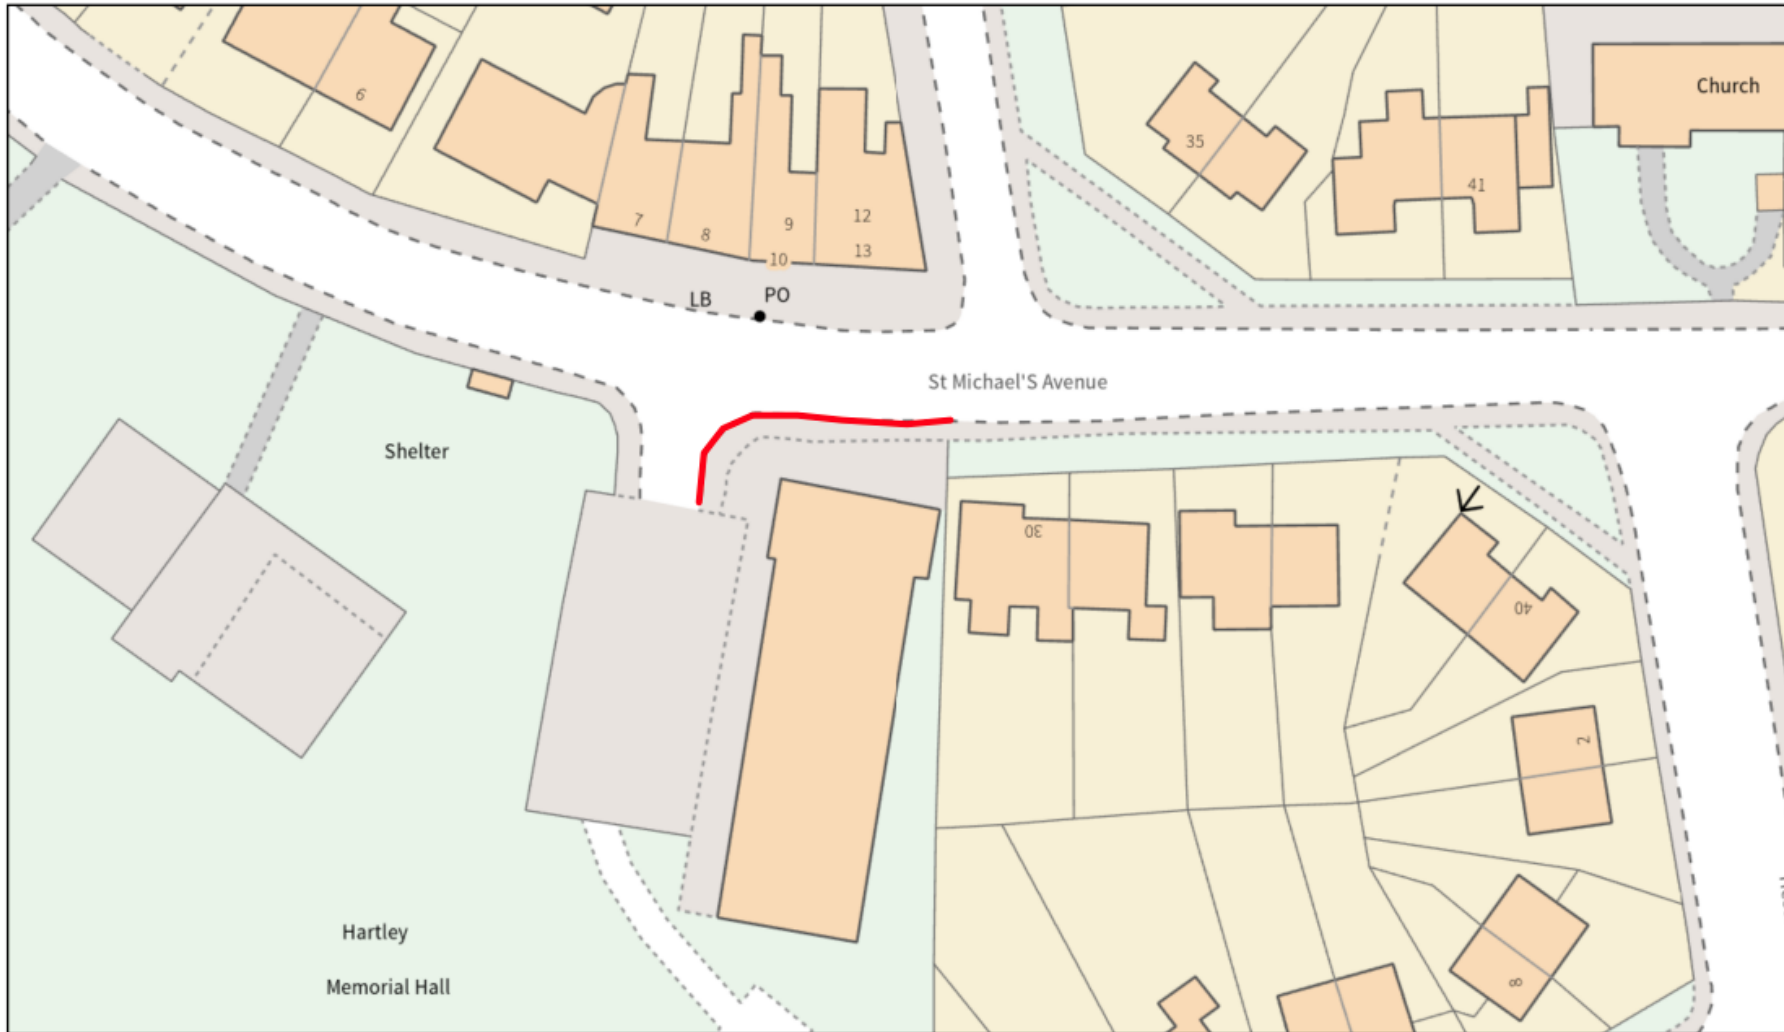

  
**Northumberland**  
 County Council

Northumberland County Council  
 County Hall  
 Morpeth  
 Northumberland NE61 2EF  
 Tel: 01670 533000

**Network Management  
 Information System**

This map is reproduced from Ordnance Survey material with the permission of Ordnance Survey on behalf of the Controller of Her Majesty's Stationary Office. Crown Copyright. Unauthorised reproduction infringes Crown Copyright and may lead to prosecution of civil proceedings. License no. 100049046 (2009)

Title:  
 HO230142  
 Proposed Double Yellow Lines  
 St Michaels Avenue, New Hartley

Drawn: CE	Date: Apr 24	Scale: NTS
--------------	-----------------	---------------

**KEY**

Proposed Double Yellow Lines 