



Northumberland

County Council

RECORD OF DECISION TAKEN BY SERVICE DIRECTOR - LOCAL SERVICES

Paul Jones

**Proposed Amendment of the 'No Waiting at Any Time' Parking
Restrictions,**

Park Villas & Park View, Ashington

Cabinet Member: Glen Sanderson – Leader of the Council

15 March 2021

Purpose of Report

To consider the amendment of the 'No Waiting at Any Time' parking restrictions on Park Villas and Park View, Ashington due to parking concerns for disabled residents.

Recommendations

It is recommended to amend the existing "No Waiting at Any Time" (Double Yellow Line) parking restrictions on Park Villas and Park View in Ashington.

Link to Corporate Plan

Living - "We want you to feel safe, healthy and cared for"

Enjoying - "We want you to love where you live"

Learning - "We want you to achieve and realise your potential"

Key Issues

1. These restrictions were originally introduced to help with inconsiderate parking from people using the old leisure center. Since the leisure center is no longer at this location the problem no longer exists.
2. The scheme is to be funded by County Councillor Lynne Grimshaw, through her Members' Local Improvement Scheme allowance.

Delegated Decision

Background

Residents contacted their local Ward Member with concerns regarding parking issues for disabled residents on Park Villas and Park View in Ashington.

After discussing the issues with the local County Councillor, it was agreed to reduce the existing double yellow lines without any formal consultation due to the residents directly affected requesting the removal.

Consultation

The intention is to take forward the proposed amendment of the existing 'No Waiting At any Time' parking restrictions without formal consultation due to the restrictions no longer being required. However, canvassing in the area has been carried out by the Local Councillor via individual personal contact and local forums.

Statutory Consultees including the emergency services and various disabled and transport organisations/associations will be informed of the decision as well as the Chief Officer of Police. Plans showing the proposals are attached as Appendix A.

Recommendation

To proceed with the proposed amendment to the existing Waiting and Loading At Any Time Restrictions (Double Yellow Lines) as detailed in Appendix A.

It is anticipated that these reduced restrictions will improve parking for residents.

Notification of these changes will be advertised as part of the legal process of making this Permanent Traffic Regulation Order.

Delegated Decision

Implications Arising out of the Report

Policy	None
Finance and value for money	Funded through the Members Local Improvement allocation for Councillor Grimshaw
Legal	Preparation of Traffic Regulation Orders (TRO)
Procurement	Road markings to meet Regulations for Traffic Regulation Orders
Human Resources	None
Property	None
Equalities (Impact Assessment attached) Yes <input type="checkbox"/> No <input type="checkbox"/> N/A <input type="checkbox"/>	None
Risk Assessment	The scheme has been designed to improve parking for residents.
Crime & Disorder	N/A
Customer Consideration	Scheme is anticipated to improve parking for residents and road users in the area
Carbon reduction	N/A
Wards	Bothal

Delegated Decision

Background papers:

File ref: 2019/098 & HO196616

Appendix Index

Appendix A - Plans

Author and Contact Details

Report Author: ***Sarah Hudson Technical Assistant (M.S.S)***

DECISION TAKEN

Title of Officer: Service Director, Local Services

Subject: Proposed amendment to the existing “No Waiting at Any Time” parking restrictions on Park Villas and Park View Junction in Ashington.

Consultation: No formal consultation undertaken. Canvassing undertaken with local residents via Councillor and local forums. Statutory Consultee notified as part of this process


Decision Taken: To amend the ‘No Waiting at Any Time’ parking restrictions as proposed on Park Villas and Park View Junction in Ashington.


Signature of Director



Date

30 March 2021

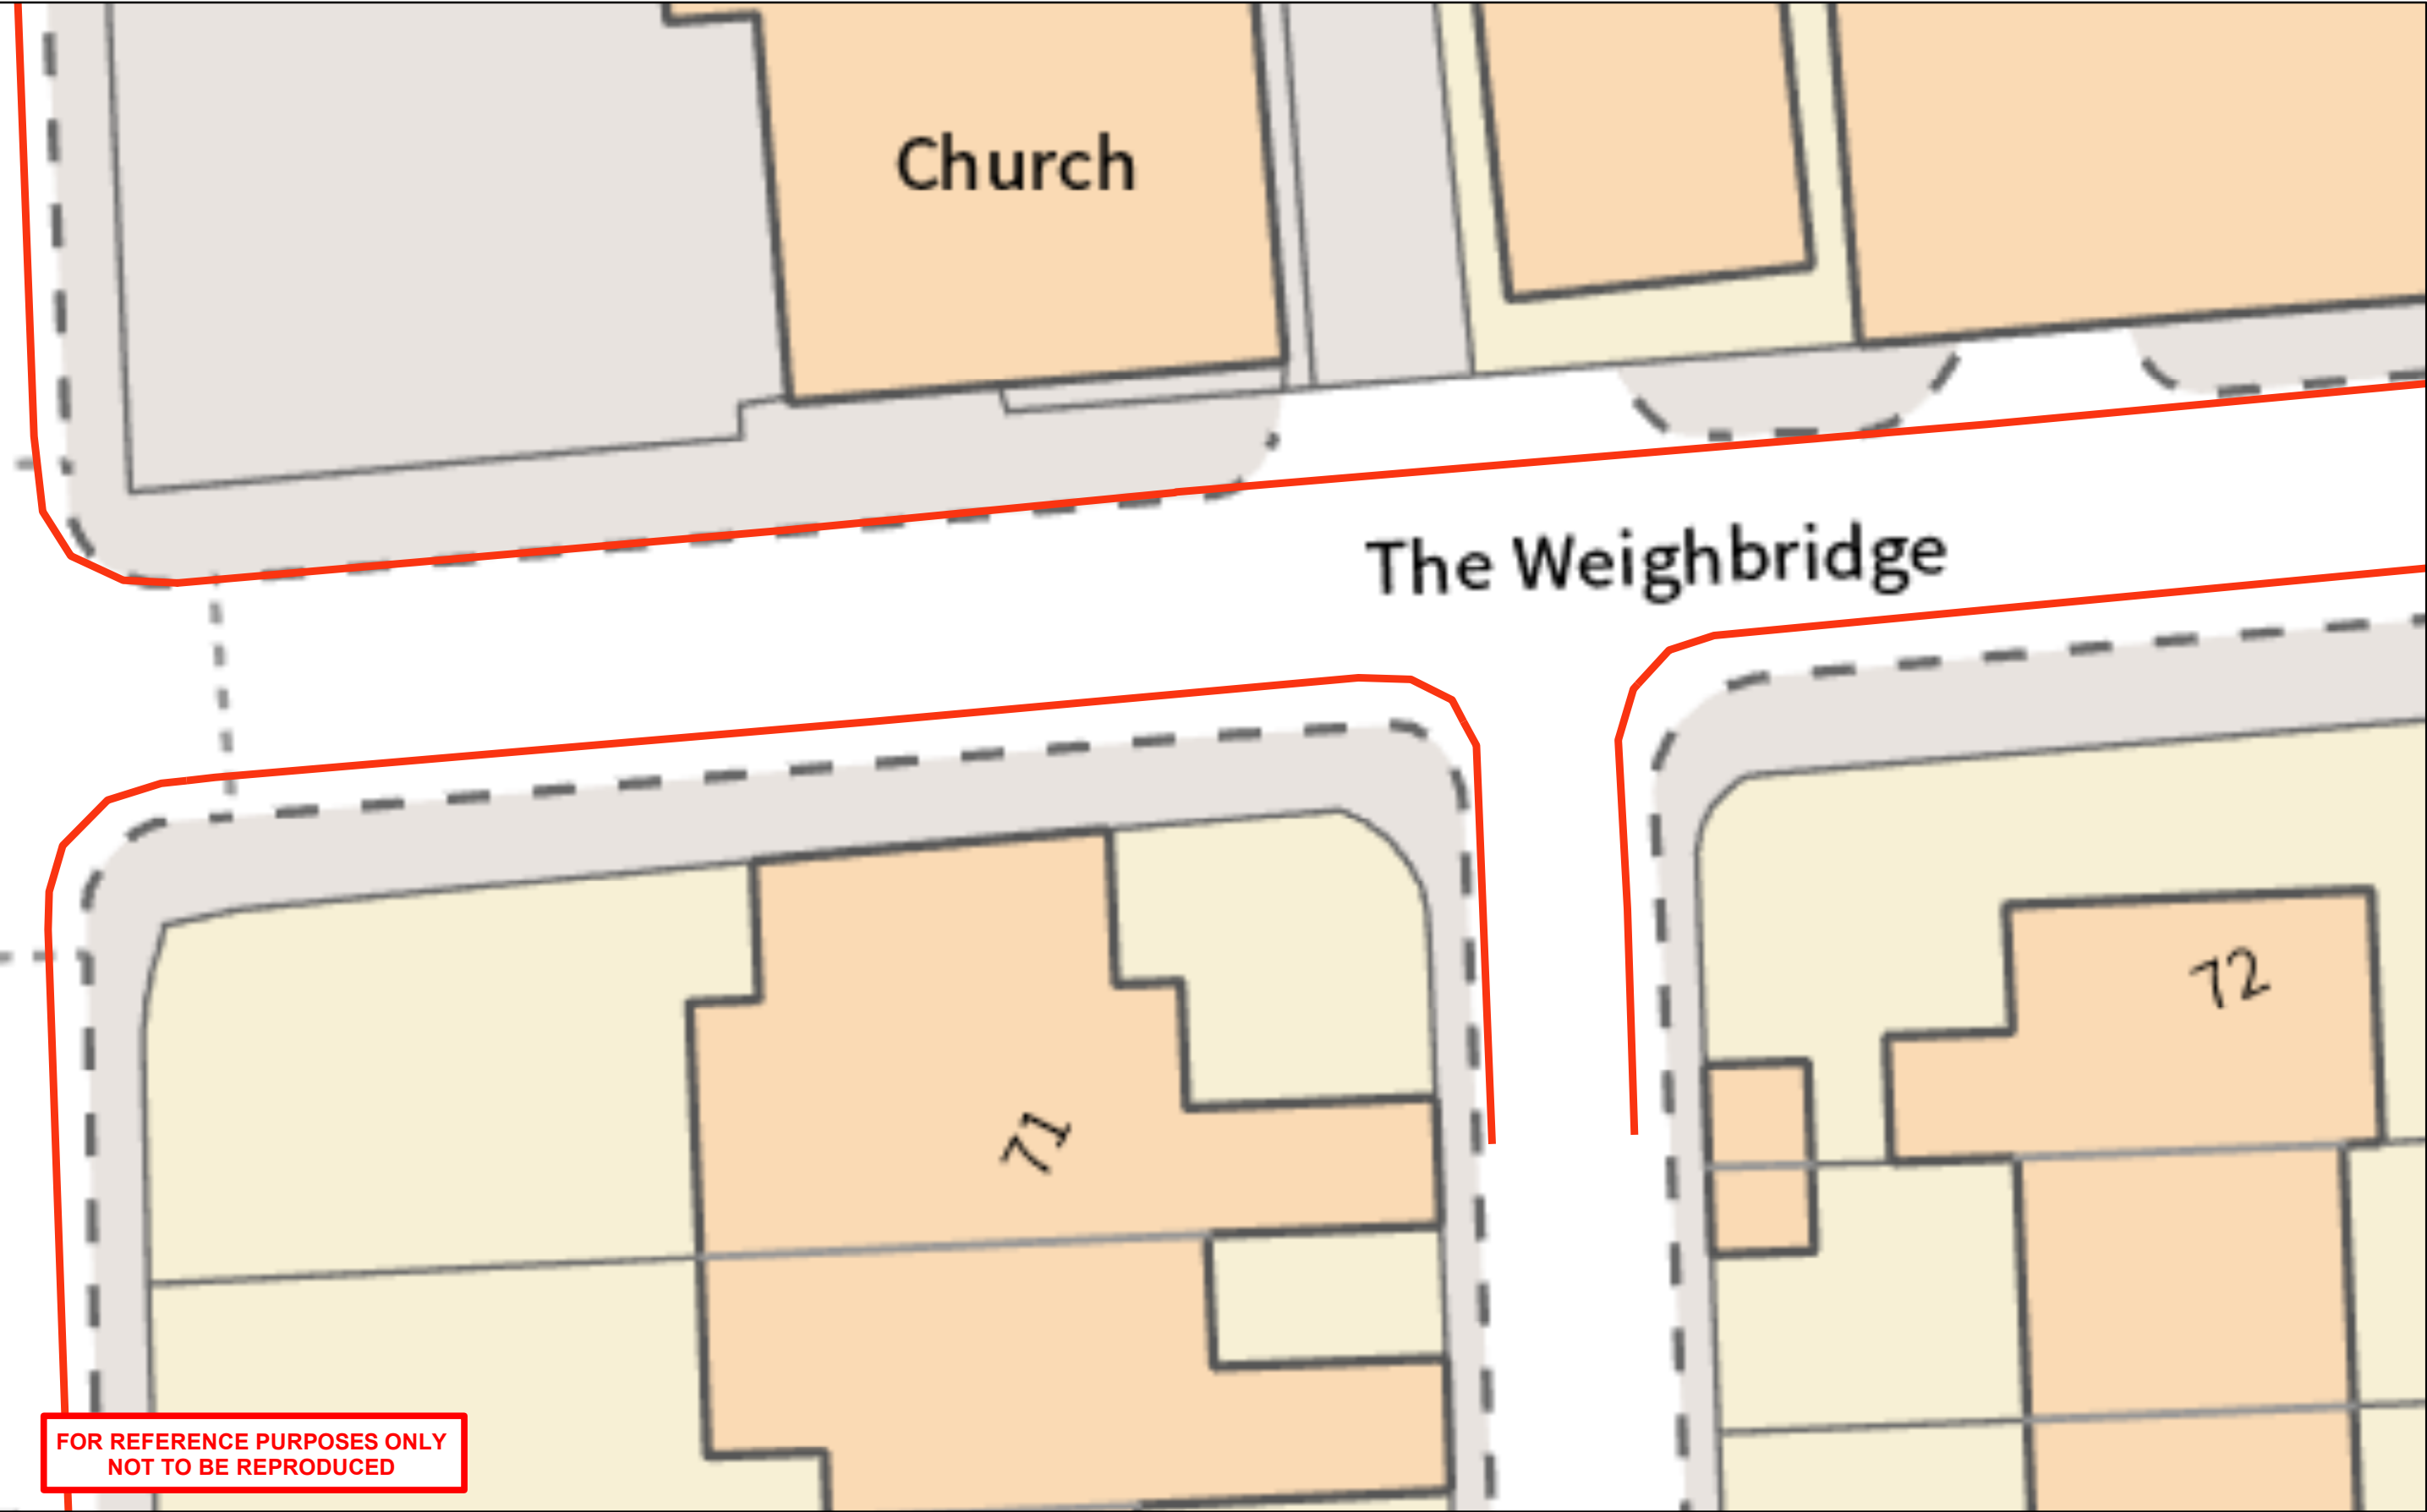

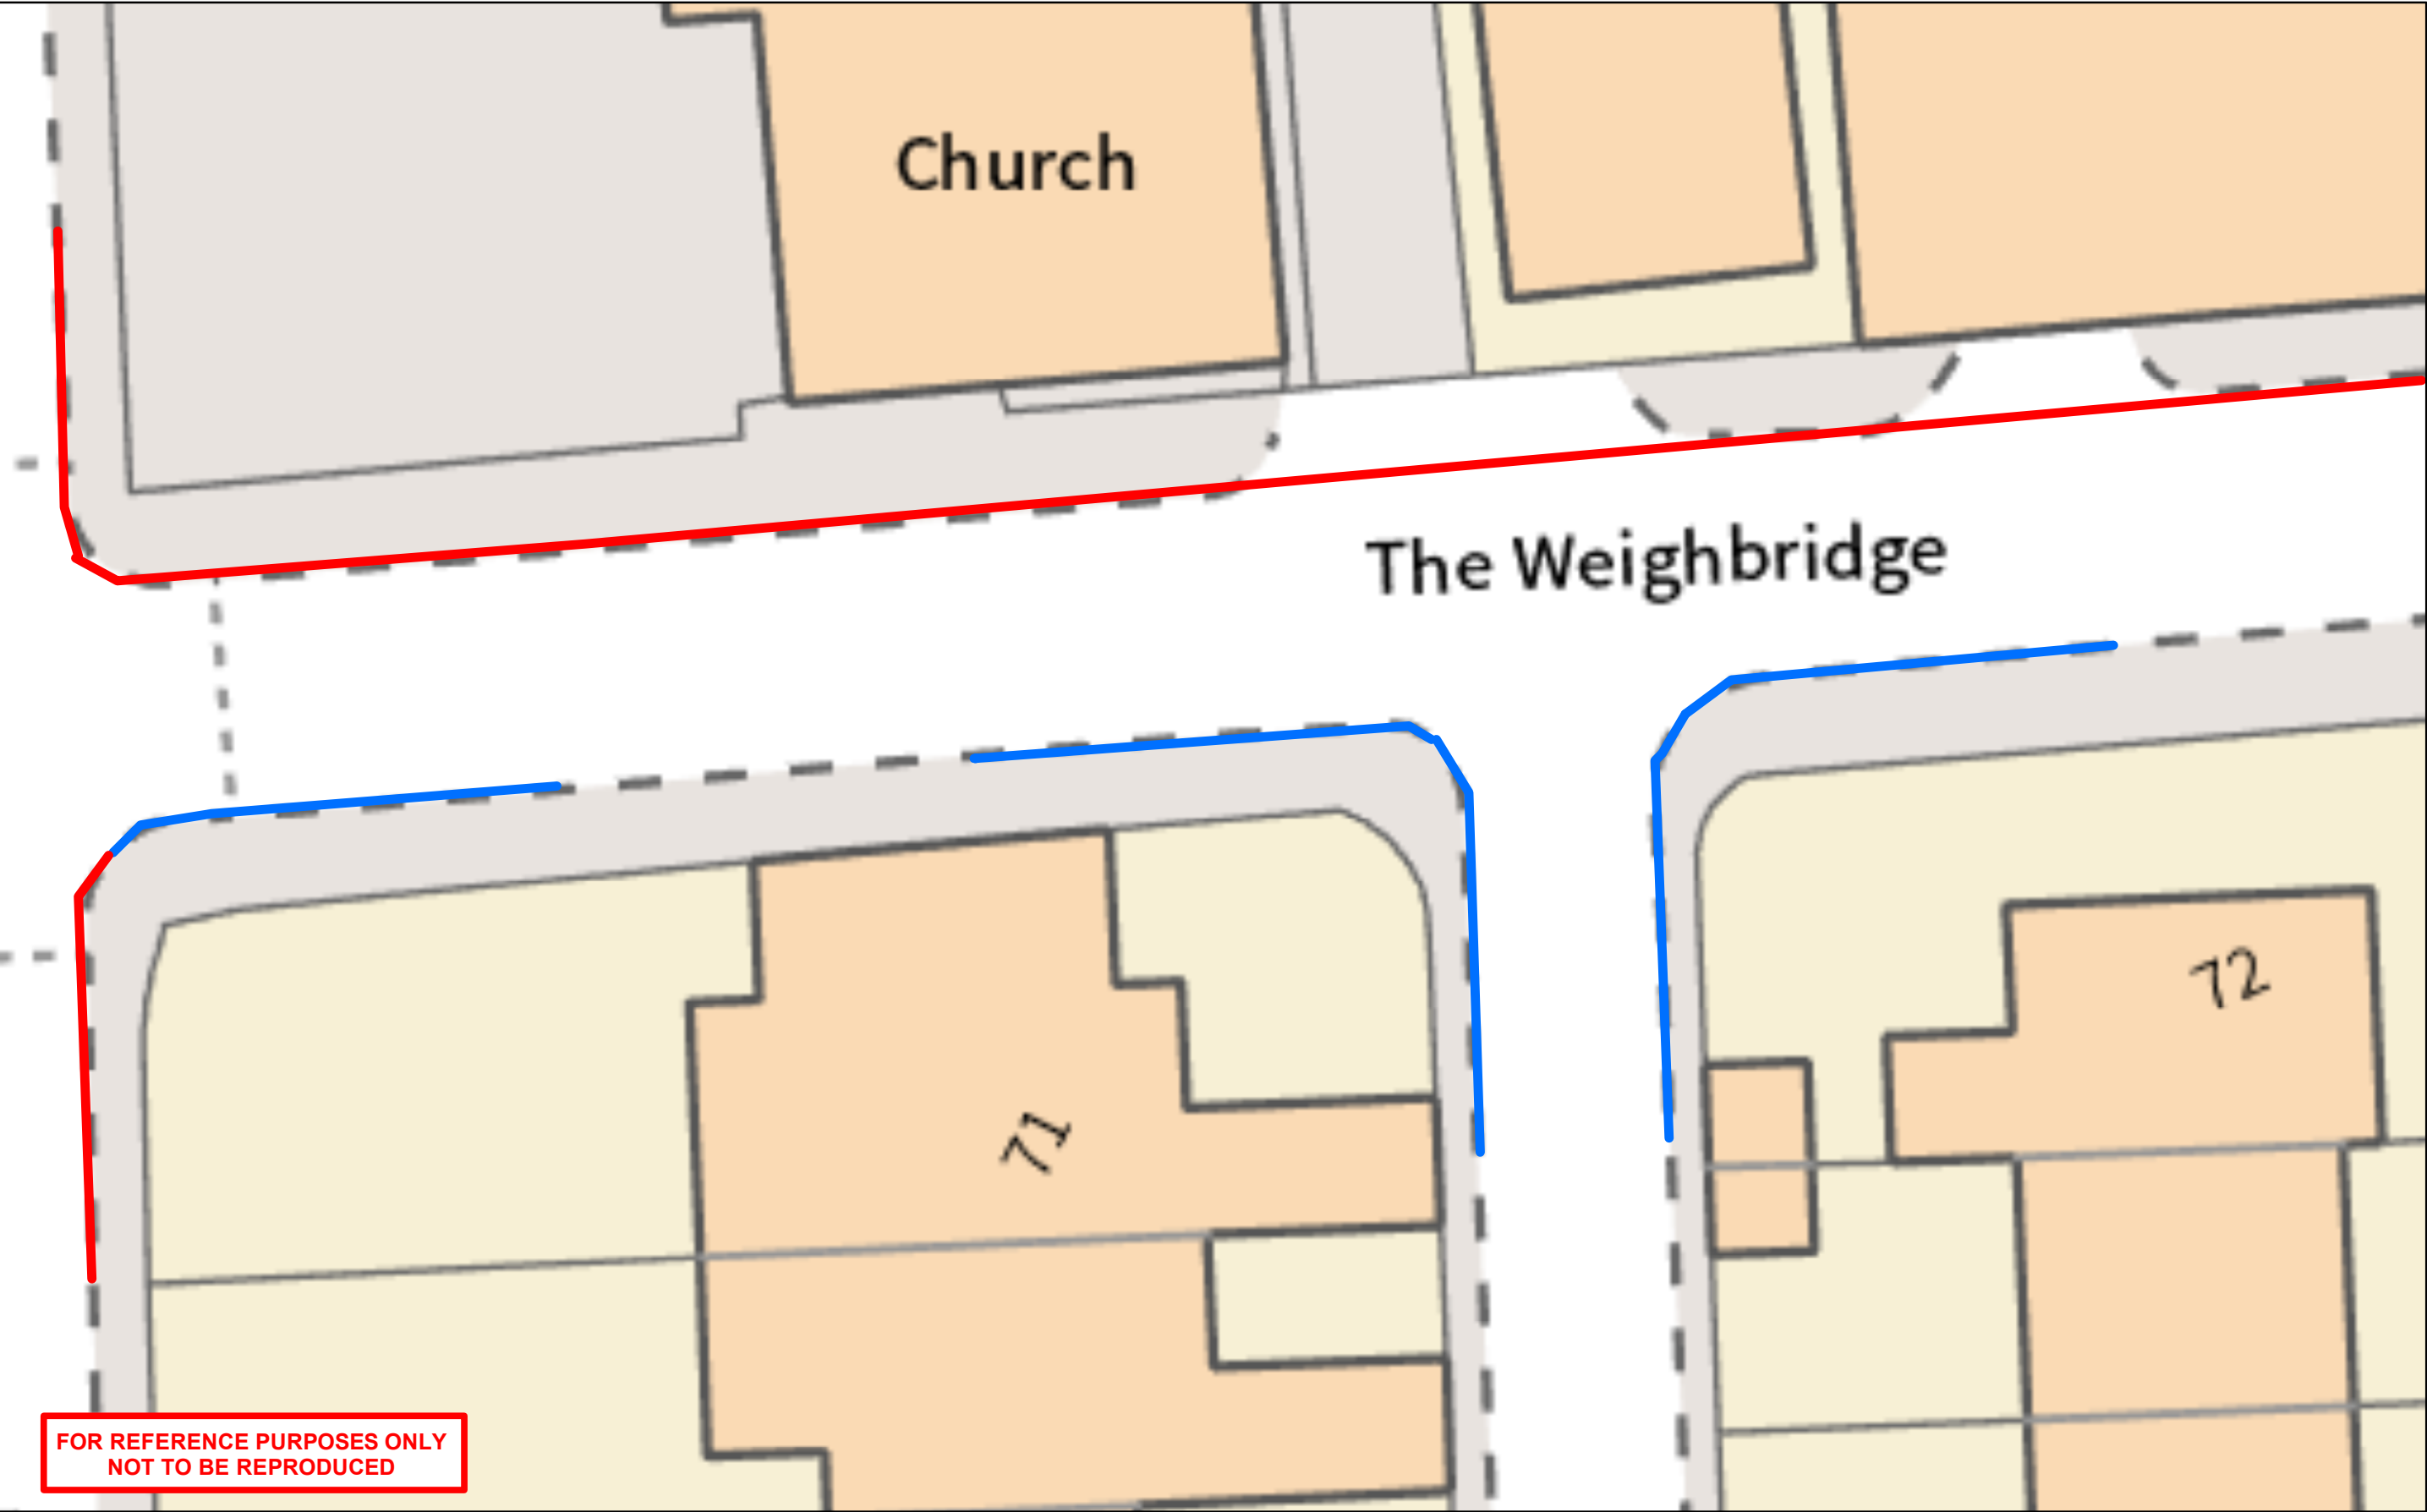

<p>Northumberland Northumberland County Council</p>	<p>Network Management Information System</p>	<p>Title: Proposed Double Yellow Lines Park Villas & Park View Ashington</p>			<p>Existing Double Yellow Lines —</p> <p>Proposed Double Yellow Lines —</p>	
<p>Northumberland County Council County Hall Morpeth Northumberland NE61 2EF Tel: 01670 533000</p>	<p><small>This map is reproduced from Ordnance Survey material with the permission of Ordnance Survey on behalf of the Controller of Her Majesty's Stationary Office Crown Copyright. Unauthorised reproduction infringes Crown Copyright and may lead to prosecution or civil proceedings. License no. 100049048 (2009).</small></p>	<p>Drn: SH</p>	<p>Date: March 21</p>	<p>Scale: NTS</p>		