

RECORD OF DECISION TAKEN BY SERVICE DIRECTOR - LOCAL SERVICES

Paul Jones

Dr. Thomlinson Church of England Middle School 20 MPH Speed Limit

Cabinet Member: Councillor John Riddle

04 January 2022

Purpose of Report

This report sets out the background to the proposals to introduce a 20 MPH speed limit in the vicinity of Dr. Thomlinson Church of England First School at Rothbury.

Recommendations

It is recommended that the proposed 20 MPH speed limit is implemented to improve road safety in the area.

Link to Corporate Plan

Living – 'We want you to feel safe, healthy and cared for' Enjoying – 'We want you to love where you live' Learning – 'We want you to achieve and realise your potential'

Key Issues

- 1. The County Council has received concerns regarding traffic speeds in the residential streets near Dr. Thomlinson Church of England Middle School in Rothbury.
- 2. The provision of a 20 MPH speed limit adjacent to Dr. Thomlinson Church of England Middle School is in accordance with the County Council's current policy.
- 3. The scheme is supported by the local County Councillor and school representatives.

4. The scheme is to be funded through the 2022/23 Local Transport Plan (LTP) programme.

Background

The introduction of speed limit changes on Silverton Lane near Dr. Thomlinson Church of England Middle School forms part of the 2022/23 Local Transport Plan. The scheme ties in with the County Council's road safety initiative to introduce reduced speed limits adjacent to all schools in Northumberland provided it is feasible to do so. Evidence suggests that measures of this kind adjacent to schools provide a safer environment for all road users.

Concerns have been raised regarding vehicles speeding outside the school, which presents road safety issues for pedestrians such as schoolchildren, cyclists and other road users with risk of collisions occurring.

As a result, a 20 MPH speed limit is proposed to be introduced on Silverton Lane in order to alleviate these concerns and covers the areas identified below in Figure 1. As the routes approach closer to the school entrance on the B6342 Garleigh Road, advisory 20 when lights flash signage will be provided to notify motorists that the speed should be significantly reduced during school start and end times. The measures will consist of new regulatory traffic signs along with road markings in the form of roundels at the entrance of the estate to indicate the new speed limit.

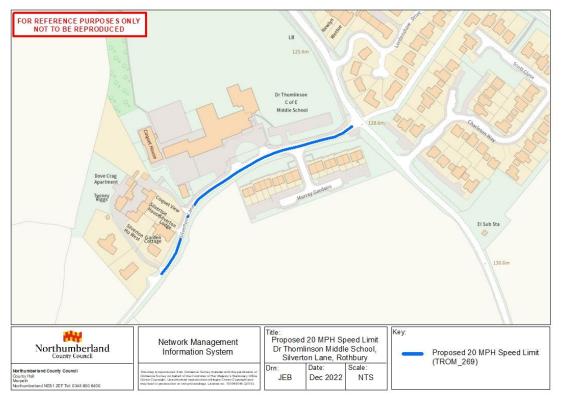


Figure 1: Proposed 20 MPH speed limit extents at Dr Thomlinson Church of England Middle School

Details of the proposals can be found in Appendix A. They are intended to increase road safety by reducing speed limits and to protect the amenity of the area overall. Northumbria Police, other emergency services and relevant statutory consultees will be notified of these amendments as part of the process for making the permanent Orders.

Implications Arising out of the Report

Policy	Consistent with existing policies	
Finance and value for money	The scheme will be financed through the LTP 2022/23 Programme	
Legal	Motorists will be required to comply with the Traffic Regulation Order	
Procurement	None	
Human Resources	None	
Property	None	
Equalities	N/A	
Risk Assessment	The proposal is designed to reduce the risks associated with driving at speed	
Crime & Disorder	Regulations in place to carry out enforcement	
Customer Consideration	A reduction in speed will lead to a safer environment for all road users	
Carbon reduction	Speed reduction assists with carbon reduction	
Ward	Rothbury	

Background Papers

File reference – S:\Highways\PROJECT\20\HE Minor Improvements\HE203444D - Dr Thomlinson Middle School Rothbury 20mph

Appendix A – Scheme Layout

<u>Author</u>

Report Author Will Binks, Programme Officer

DECISION TAKEN


Title of Officer	Service Director, Local Services
Subject	Proposed 20 MPH Speed Limit at Dr. Thomlinson Church of England Middle School in Rothbury
Consultation	Not required – NCC policy is to introduce 20 MPH speed limits at all schools provided it is feasible to do so. However statutory consultees have been informed
Decision Taken	To introduce a 20 MPH Speed Limit at Dr. Thomlinson Church of England Middle School in Rothbury

Signature of Director


Date


6 January 2023

Appendix A – Scheme Layout

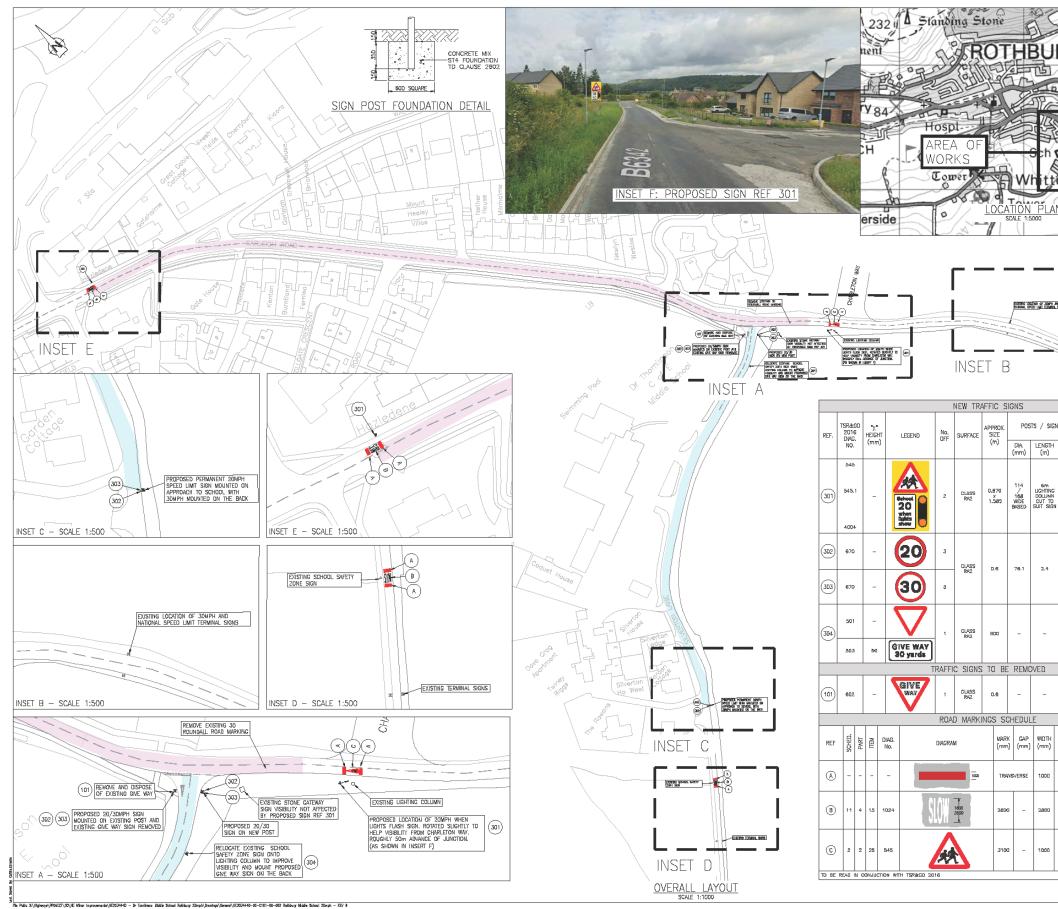

-		1	1 AN 2 1 18	Contract Drawing No.:1 of 1 A1
A			TERE	
	3)	MS		Northumberland
			Knock	All rights reserved. No part of this document may be reproduced in any material permission of Morianderband councy Cource length without the written permission of Morianderband cource) Cource length accordance with the provisions of Copyright, Designs and Patenta Act 1980, Urandhroired reproduction may lead to procession or vial proceedings.
2	TEN	2	KD That	reproduction may lead to prosecution or civil proceedings. NOTES:
0	H	LW C	Mill	1. IRAFEC SIGNS
E	P		S.J.M.	12699-1:2007, AND NATIONAL ANNEX, BE MANUFACTURED FEDMI ALUMINUM COMPOSITE
٢	3	M_{k}	, a	PANEL WITH CLASS RA2 SIGN FACE SHEETING UNLESS STATED OTHERWISE IN THE TRAFFIC SIGN SCHEDULE.
	ST.	N	0: 1 3	1.2. DESIGN WIND-LOADING TO DETERMINE SIGN SUPPORT AND FOUNDATION DESKIN TO BS EN
1	őn		P. R.	12698-1:2007, AND NATIONAL ANNEX, HAS BEEN ASSESSED USING BUCHANAN "SIGNLOAD" SOFTWARE OR SIMILAR APPROVED SOFTWARE
2	-1	52	VUE	1.3. ALL MECHANICAL FASTENERS FOR NEW SIGNS TO BE PROCURED ONLY FROM NHSS 3 APPROVED SOURCES.
A	1	' / .	NYA	1.4. ENSURE POSTS DO NOT PROTRUDE ABOVE SIGN EDGE.
		10		1.5. ENSURE A WINIWUM OF 0.5m CLEARANCE FROM EDGE OF CARRIAGEWRY. 1.6. ALL EXISTING TRAFFIG SIGNS WITHIN SCHEME
				UMITS ARE TO BE CLEANED DOWN. 2. ROAD MARKINGS
				2.1. NEW MARKINGS TO BE IN THERMOPLASITC SCREED WITH APPLED GLASS BEADS. 2.2. ROAD MARKINGS SHOULD BE IN ACCORDANCE
				2.2 KNOW INVESTIGATION OF A CONTROL OF AN ACCOMPANIE WITH DLAUSE 212 OF SIM, RETRO-REPLECTIVITY REQUIREMENTS FROM THE DATE OF APPLICATION OR DATE OF TRAFFICKING, WHICHEVER IS LATER, AND SHALL LAST FOR THE ENVERTIONAL LEFE OF
J.F	I			THE MARKING. 2.3. WARKINGS TO HAVE A REQUIREMENT OF A
1	948			HINIMUM RETRO-REFLECTIVITY VALUE OF 2DD MCD/M ² /LX. 2.4. THE MINIMUM LAD THOKNESS IS 2.0mm FDR
				SCREEDED WARKINGS AND 1.5mm FUR SPRAY APPLIED WARKINGS, IN NO CASE SHALL ANY
111	1			MATERIAL BE LAD MORE THAN 8mm THICK. 2.5. Area to be swept clean of detratus material. Prior to laying of NEW ROAD MARKINGS.
~	\leq			3. <u>SPECIFICATION FOR RED SURFACE</u> TREATMENT
				3.1. PREVIXED SURFACE TREATMENT WITH THERMOPLASTIC ROSIN-ESTER BINDER PROMENTED
				RED. IT SHOULD CONTAIN 55% + DR - 1% RED QUARTZITE AGGREGATE WITH A MINIMUM PSV 60 AND A MINIMUM TEXTURE DEPTH OF 1.55mm
				MEASURED BY THE 'SAND PATCH' TEST. THE MATERIAL SHOULD BE MANUFACTURED
SN:		NO		CONFORMING TO BS 5750. 4. <u>VARIABLE SPEED LIMIT SIGNS</u> 4.1. EOSTING VARIABLE SPEED LIMIT SIGNS ARE TO BE
	5	MOUNT HEIGHT (m)	REMARKS	TAKEN DOWN AND STORED FOR FUTURE USE 4.2. SIGNS TO BE DISCONNECTED BY NCC STREET
1	No.	ψų		UGHTING. 4.3. NEW WRABLE SPEED LINIT SIGNS REF JO1, JD3 NAD 304 ARC TO BE BY WESTCOTEC. 4.4. FOR OPERATIONAL TIMES REFER TO SCHEDULE
				4.4. FOR OPERATIONAL TIMES REFER TO SCHEDULE LED / WIS SIGN OPERATION SCHEDULE
	1	2.1	SOLAR POWERED WESTEDTEC SCHOOL LED SIGN	
8N				LEGEND:
_				- PROPOSED ROAD MARKING
			MOUNTED ON THE BACK OF SIGN REF 301	- EXISTING ROAD MARKING
			301	PROPOSED SIGN
	1	1.8	MOUNTED ON THE	EXISTING SIGN
			MOUNTED ON THE BACK OF SIGN REF 302	PROPOSED PERMANENT 20MPH
-	_			PROPOSED ADVISORY 20MPH
			MOUNTED ON EXISTING LIGHTING	
	-	1.8	EXISTING LIGHTING COLUMN BACK TO BACK WITH RELOCATED SCHOOL WARNING SIGN	
			WARNING SIGN	COMMENTS FROM NS De Rore
				Reproduced fromflassed upon the Ordnance Suney mapping with permission of the Controller of the Miglicity's Stationery Office. 0 Crean coppinght. Limathorized reproduction intringes Come coppinght and may period be proceeding on out proceedings. NORTH-UMBERLAND COUNTY COUNCIL - 0.8. License No. (00049048 (2029)
]		REMOVE EXISTING SIGN AND DISPOSE	Brading Statute FEASIBILITY
	-	-	SIGN AND DISPDSE OFF SITE KEEPING EXISTING POST IN SITU.	Chrit NORTHUMBERLAND COUNTY COUNCIL
				COUNTY HALL, MORPETH NORTHUMBERLAND, NE61 ZEF
Γ				ROTHBURY MIDDLE SCHOOL
	ROAD STUDS		USE	20MPH
+				Drawing Title
	_ RED SURFACE TREATMENT BAND		SURFACE TREATMENT BAND	SCHEME LAYOUT
- SLOW LETTERING			^{Boole(1)} AS SHOWN	
		LOW LETTERING		
				Northumberland
		SCHE	DL WARNING ROAD	County Council
-		OF 54 SIDE WI	DEL WARNING RDAD IG PAINTED IN STILE 5 4040 X 1600mm DTHS 150mm BOTTOM 450mm	Technical Services
L				CE Davie: Chadwel: Peawart CE JAN' 22 RWDD GM Drowing Namiwe: Revision:
				HE203444D-00-C181-01-002 A
				HE203444D

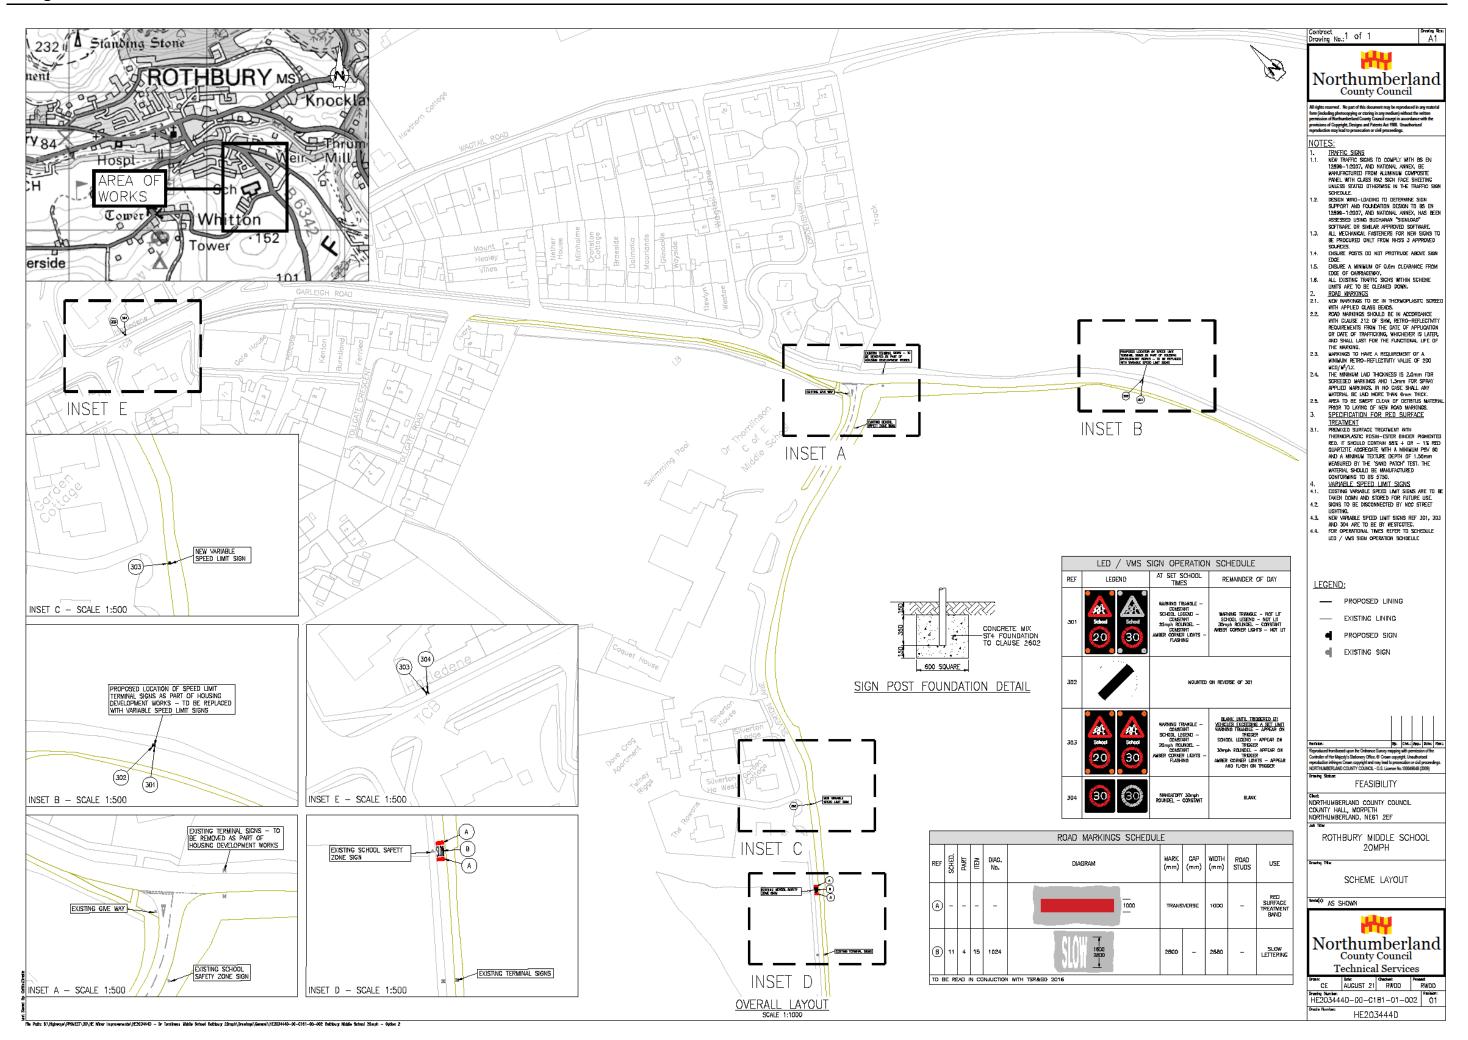

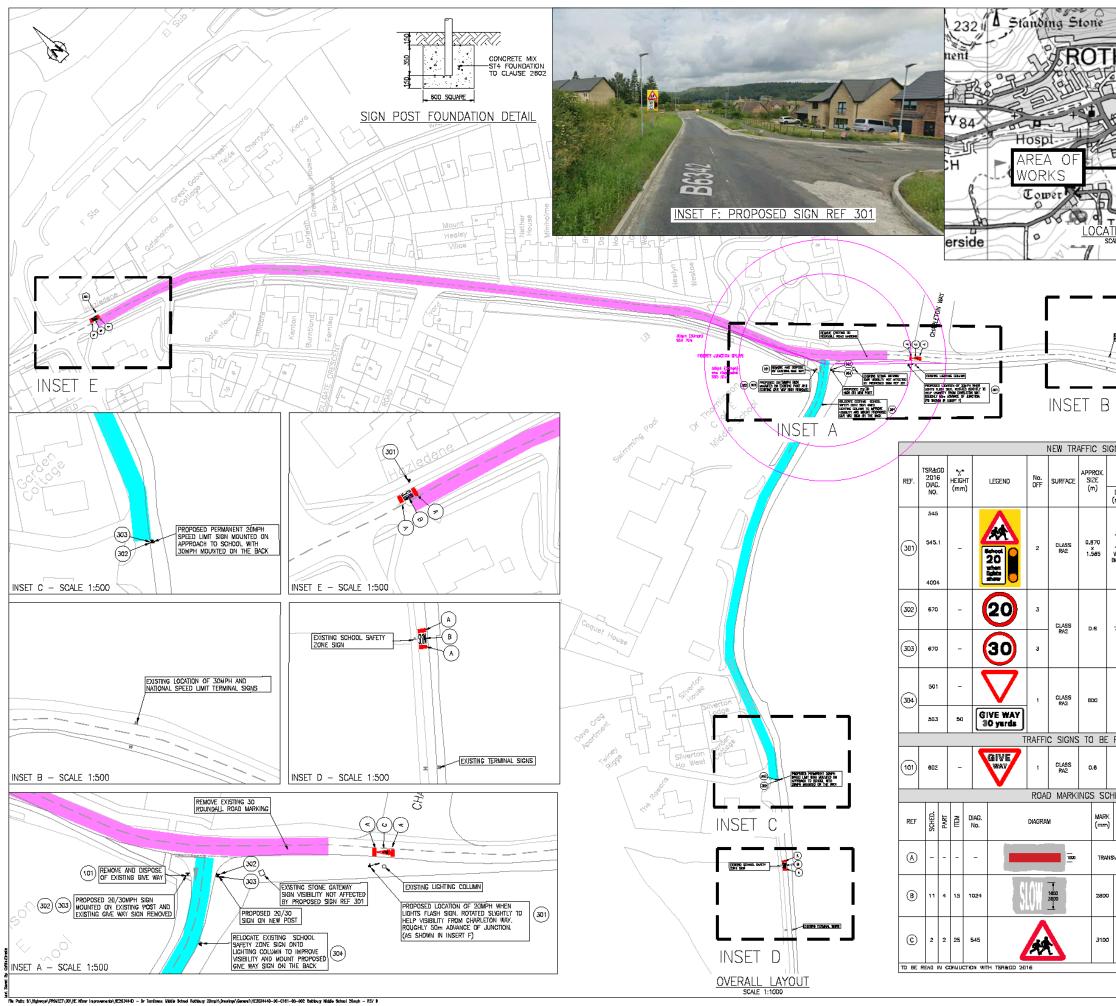

	0-				Contract 1 of 1
F	35	24	00	TIN	Contract Drawing No.:1 of 1 A1
H	3U	R	MS	Knock	Northumberland
S	-10	5	×~	51	All rights reserved. No part of this document may be reproduced in any material form funduating photocopying or storing in any medium) without the written permission of Northumberland Courty Courcel except in accordance with the provisions of Copyright, Designs and Paters Act 1980. Unathronized networks on may lead to procession or oribl proceedings.
J.	Ale	TEN	2	Thru	reproduction may lead to prozecution or civil proceedings. NOTES:
	Sh tt	a Bann		Mill	I. IRVETC.SIGNS I. MARTING SIGNS TO COMPLY WITH BS EN ILSBS-12007, AND NATIONAL ANNEX, BE MAUGHZCIURED FROM ALUMINUM COMPOSITE MAUGHZCIURED FROM ALUMINUM COMPOSITE MAUGHZCIURED FROM VERSION FACE SIGN SUBJECT SIGNS ILSBS-12007, AND MAIDINAL ANNEX, HAS BEEN ILSBS-12007, AND NATIONAL ANNEX, HAS BEEN
TION	PLA		52	XX	BE PROCURED ONLY FROM NHSS 3 APPROVED SOURCES. 1.4. ENSURE POSTS DO NOT PROTRUDE ABOVE SIGN
ALE 1:5	6000		10		EDGE. 1.5. ENSURE A MINIMUM OF Q.5m CLEARANCE FROM EDGE OF CARRIAGEWAY.
1					 ALL EXISTING TRAFFIG SIGNS WITHIN SCHEME UMITS ARE TO BE GLEANED DOWN. <u>ROAD MARKINGS</u>
_	—		Ì		2.1. NOW WARKINGS TO BE IN THEMORASITS SCREED WITH APPLED CLASS BEACS. 2.2. ROOM MARKINGS SHOULD BE IN ACCORDANCE WITH CLAUSE 212 OF SHM, RETRO-REFLECTIONTY REQUIRENTS FROM THE DATE OF APPLICATION OR DATE OF TRAFFLOKING, WHICHER'S IS LATED.
EXERCISE LOS	2710H OF 2011FH J EED LLI <u>JIT TEXMINI</u>		l		And shall last for the functional life of the marking. 2.3. Markings to have a requirement of a
NICHE P		. 			 WINIMUM RETRO-REFLECTIVITY VALUE OF 200 WCD/W²/LX. 2.4. THE MINIMUM LAID THICKNESS IS 2.0mm FDR SCREEDED MARKINSS AND 1.5mm FDR SPRY
					APPLIED WARKINGS IN NO CASE SHALL ANY WATERIAL BE LAD MORE THAN GIME THICK. 2.5. AREA TO BE SMEPT CLEAN OF DETRITUS NATERIAL
					PRIDE TO LAYING OF NEW ROAD MARKINGS. 3. <u>Specification for red surface</u> <u>Treatment</u>
					3.1. PREMIXED SURFACE TREATMENT WITH THERMOPLASTIC ROSIN-ESTER BINDER PREMEMTED RED. IT SHOULD CONTAIN 55% + 0R - 1% RED
200					QUARTZITE ADGREGATE WITH A MINIMUM PSV 60 AND A MINIMUM TEXTURE DEPTH OF 1.55mm MEASURED BY THE 'SAVID PATCH' TEST. THE
SNS .					ATTENAL SHOULD BE MANUFACTURED CONFORMING TO BS 5750. 4. VARIABLE SPEED LIMIT SIGNS 4.1. COSTING WRAMALE SPEED LIMIT SIGNS ARE TO BE
	ts / sigi	NS	MOUNT HEIGHT REMARKS (m)	 4.1. EDSTRUE WARDARD SPEED FOR FUTURE USE TAKEN DOWN AND STORED FOR FUTURE USE 4.2. SIGNS TO SUSCONNECTED BY NCC STREET UGHTING. 	
DIA. (mm)	LENGTH (m)	No.	1.14		4.3. New WARABLE SPEED LINIT SIGNS REF 301, 3D3 NEW 304 ARE TO BE BY WESTCOTEC. 4.4. FOR OPERATIONAL TIMES REFER TO SCHEDULE
114 / 168 WIDE BASED	6m LICHTING COLLMIN CUT TO SUIT SIGN	1	2.1	SOLAR POWERED Westdotec School Led Sign	LED / WAS SIGN OPERATION SCHOELLE LEGEND: PROPOSED ROAD MARKING
			1 1.8	MOUNTED ON THE	EXISTING ROAD MARKING
76.1	2.4	1		BACK OF SIGN REF 301	PROPOSED SIGN EXISTING SIGN
		1.8	MOUNTED ON THE BACK OF SIGN REF 302	EXISTING SIGN PROPOSED PERMANENT 20MPH	
				302	PROPOSED ADVISORY 20MPH
-	_	-	1.8	Mounted on Existing Lighting Colling Back To Back With Relocated School Warning Sign	UPDATED BASED ON CE CE CE CE COMMENTS FROM NS B: Cex Beal Beal Beal Beal Rendez Strateged you be Orderez Saver grapping Bingmation of be
REMO	OVED				Controller of Her Majesty's Stationery Office. © Crown copyright. Unsuftworised reproduction infringes Crown copyright and may lead to prosecution or civil proceedings. NORTHUMBERLAND COUNTY COUNCIL - 0.5. License No.100049048 (2009)
-	-	-	-	REMOVE EXISTING SIGN AND DISPOSE OFF SITE KEEPING EXISTING POST IN	FEASIBILITY
HEDUL	E			SITU.	ENH NORTHUMBERLAND COUNTY COUNCIL COUNTY HALL, MORPETH NORTHUMBERLAND, NE61 2EF
GAP (mm)	WIDTH (mm)	Road Studs		USE	AN THE ROTHBURY MIDDLE SCHOOL 20MPH
SVERSE	1000	-	RED	Surface treatment Band	Broading The SCHEME LAYOUT
					^{BenK(1)} AS SHOWN
-	2860	-	5	LOW LETTERING	***
-	1000	-	schi Markii Of 54 Side Wi	DDL WARNING RDAD IG PAINTED IN STYLE 15 4040 X 1600mm DTHS 150mm BOTTOM 450mm	Northumberland County Council Technical Services
					HE203444D-00-0181-01-002 A Drude Number HE203444D