

NORTHUMBERLAND COUNTY COUNCIL
TRAFFIC REGULATION ORDER

(Ref: TRO_006_24)

Northumberland County Council

North Northumberland (Northern) Area (Parking Places)

Composite Order 2011

Amendment No 24 Order 2021

Made: 17 May 2021

Coming into Force: 1 June 2021

Northumberland County Council (hereinafter referred to as "the Council") in exercise of their powers under Sections 1, 2, 4, 32, 35, 45, 46 and Part IV 4 of Schedule 9 of the Road Traffic Regulation Act 1984 ("the Act of 1984"), and after consulting with the Chief Officer of Police in accordance with Part III of Schedule 9 to the Act of 1984 and of all other enabling powers hereby make the following Order:-

1. Commencement and Citation

This Order shall come into operation on the 1st June 2021 and may be cited as "Northumberland County Council North Northumberland (Northern) Area (Parking Places) Composite Order 2011 – Amendment No 24 Order 2021".

2. In the Order:-

"Order" means "Northumberland County Council North Northumberland (Northern) Area (Waiting and Loading) Composite Order 2011".

"Amendment Order" means "Northumberland County Council North Northumberland (Northern) Area (Waiting and Loading) Composite Order 2011 – Amendment No 24 Order 2021".

The Interpretation Act 1978 shall apply to this Order as it applies to an Act of Parliament.

3. Provisions

The following provisions set out below and in The Schedule to this Amendment Order shall be additions to, deletions from, or substitutions in the restrictions in the Order:

(A) Additions

to Schedule 1 – Residents Permit Holders Parking Places

(Referenced in this Amendment Order as: First Schedule – ADDITIONS)

(B) Deletions

None

(C) Substitutions

None

THE COMMON SEAL OF NORTHUMBERLAND COUNTY COUNCIL was hereunto affixed this 17th day of May 2021 in the presence of:-



M. Wilcock

Duly Authorised Officer

Seal Number: 23036

FIRST SCHEDULE

ADDITIONS – Northumberland County Council North Northumberland (Northern) Area
(Parking Places) Composite Order 2011 – Amendment No 24 Order 2021 – TRO_006_24

Schedule 1 – Residents Permit Holders Parking Places

Ref No	Street	Town	Side	Description	Permitted Hours	Special Manner of Standing	Zone
006_24_000_7985	INGRAM ROAD	BAMBURGH	West	At a point 116 metres south of its junction with Lucker Road to a point 177 metres south of its junction with Lucker Road	1	N/A	BA


NORTHUMBERLAND COUNTY COUNCIL


**ROAD TRAFFIC REGULATION ACT 1984
NORTH NORTHUMBERLAND (NORTHERN) AREA (PARKING PLACES)
COMPOSITE ORDER 2011 AMENDMENT NO 24 ORDER 2021**

**STATEMENT OF THE COUNCIL'S REASONS FOR
MAKING THE ORDER**

Ingram Road, Bamburgh

The Order is necessary to improve road safety by facilitating parking for local residents and reducing obstructive and indiscriminate non-residential parking associated with visitors to Bamburgh.

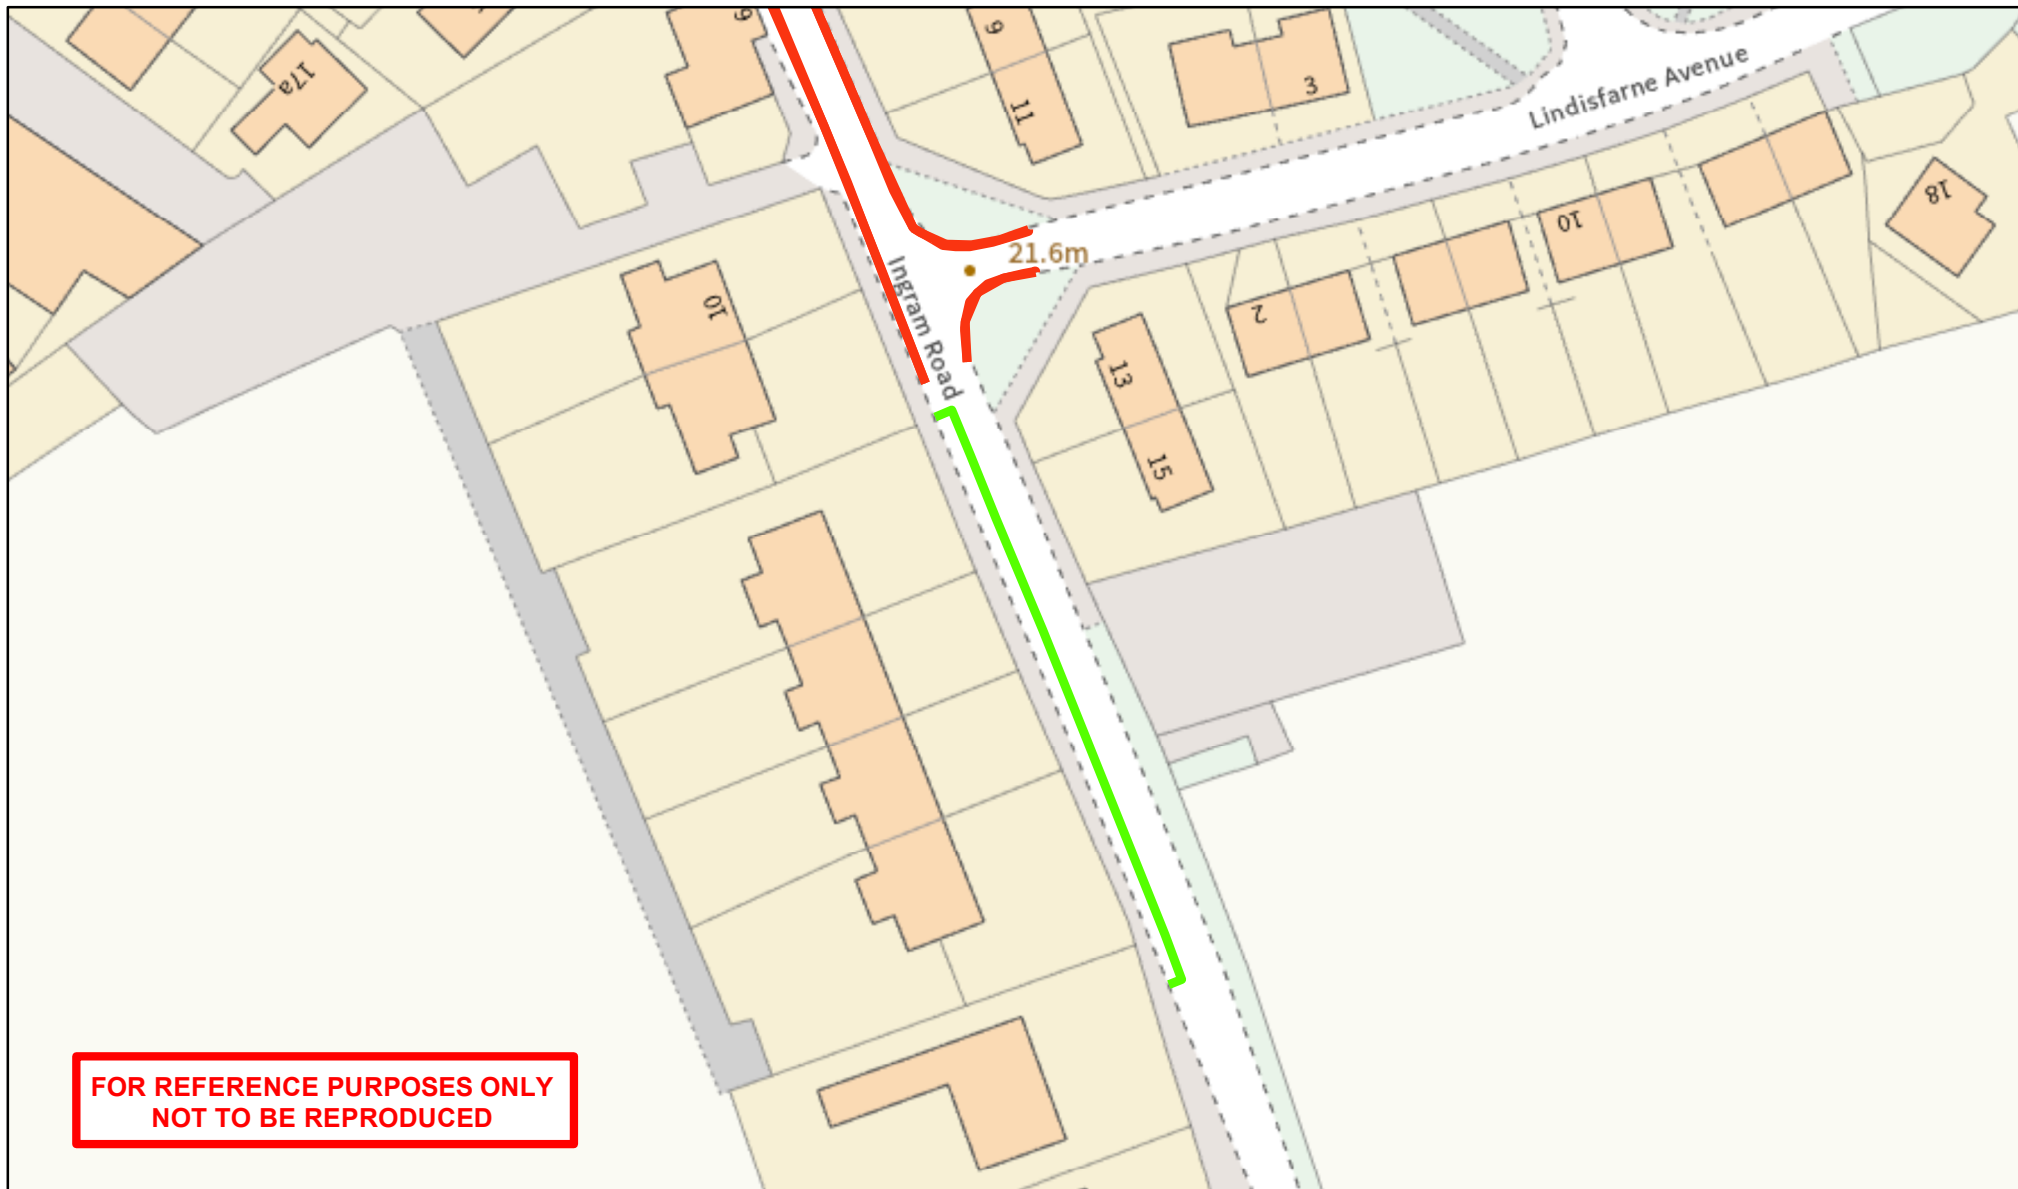

 <p>Northumberland County Council</p>	<p>Network Management Information System</p>		<p>Title: Proposed Residents' Only Permit Parking Ingram Road Bamburgh</p>			<p>Key:</p> <p>— Existing 'No Waiting at Any Time' Restrictions (Double Yellow Lines) to Remain</p> <p>— Proposed Residents' Only Permit Parking Bays All Days, All Hours</p>
<p>Northumberland County Council County Hall Morpeth Northumberland NE61 2EF Tel: 0345 600 6400</p>	<p><small>This map is reproduced from Ordnance Survey material with the permission of Ordnance Survey on behalf of the Controller of Her Majesty's Stationary Office Crown Copyright. Unauthorised reproduction infringes Crown Copyright and may lead to prosecution or civil proceedings. License no. 100049048 (2019).</small></p>		<p>Drn: WB</p>	<p>Date: 07.04.2021</p>	<p>Scale: 1:750</p>	