

NORTHUMBERLAND COUNTY COUNCIL

TRAFFIC REGULATION ORDER

(Ref: TRO\_010\_14)

---

Northumberland County Council

North Northumberland (Southern) Area (Parking Places)

Composite Order 2011

Amendment No 14 Order 2019

Made: 14 May 2019

Coming into Force: 28 May 2019

---

Northumberland County Council (hereinafter referred to as "the Council") in exercise of their powers under Sections 1, 2, 4, 32, 35, 45 and 46 and Part IV of Schedule 9 of the Road Traffic Regulation Act 1984 ("the Act of 1984"), and after consulting with the Chief Officer of Police in accordance with Part III of Schedule 9 to the Act of 1984 and of all other enabling powers hereby make the following Order:-

**1. Commencement and Citation**

This Order shall come into operation on the 28 May 2019 and may be cited as "NCC North Northumberland (Southern) Area (Parking Places) Composite Order 2011- Amendment No 14 Order 2019".

**2. In the Order:-**

"Order" means "NCC North Northumberland (Southern) Area (Parking Places) Composite Order 2011".

"Amendment Order" means "NCC North Northumberland (Southern) Area (Parking Places) Composite Order 2011- Amendment No 14 Order 2019".

The Interpretation Act 1978 shall apply to this Order as it applies to an Act of Parliament.



### 3. Provisions

The following provisions set out below and in The Schedule to this Amendment Order shall be additions to, deletions from, or substitutions in the restrictions in the Order:

#### (A) Additions

to Schedule 1 – Residents Permit Holders Parking Places

(Referenced in this Amendment Order as: First Schedule - ADDITIONS)

#### (B) Deletions

None


#### (C) Substitutions

None


---

GIVEN under the Common Seal of the County Council of Northumberland this 14<sup>th</sup> day of May 2019.

THE COMMON SEAL OF THE COUNTY COUNCIL OF NORTHUMBERLAND was hereunto affixed in the presence of:-

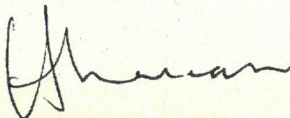

Duly Authorised Officer

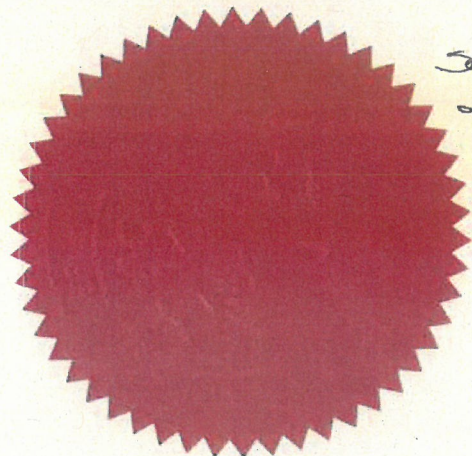

Seal no.  
2059.

## **FIRST SCHEDULE**

### **ADDITIONS – NCC North Northumberland (Southern) Area (Parking Places) Composite Order 2011- Amendment No 14 Order 2019 TRO\_010\_14**

#### **Schedule 1 – Residents Permit Holders Parking Places**

Ref No	Town	Street	Side	Description	Permitted Hours
010_14_000_6862	MORPETH	COTTINGWOOD LANE	Both	For its entire length	4.1
010_14_000_6863	MORPETH	SOUTH TERRACE	Both	For its entire length	4.1
010_14_000_6864	MORPETH	DAWSON PLACE	Both	For its entire length	4.1
010_14_000_6865	MORPETH	COTTINGVALE	Both	For its entire length	4.1
010_14_000_6866	MORPETH	COTTINGLEA	Both	For its entire length	4.1



**ROAD TRAFFIC REGULATION ACT 1984  
THE COUNTY OF NORTHUMBERLAND  
NORTH NORTHUMBERLAND (SOUTHERN) AREA (WAITING AND LOADING)  
COMPOSITE ORDER 2011 AMENDMENT NO 31 ORDER 2019**


**&**

**NORTH NORTHUMBERLAND (SOUTHERN) AREA (PARKING PLACES)  
COMPOSITE ORDER 2011 AMENDMENT NO 14 ORDER 2019**

**STATEMENT OF THE COUNCIL'S REASONS FOR**

**MAKING THE ORDERS**

The proposals have been considered necessary to improve parking for residents, reduce inconsiderate parking and reduce congestion.

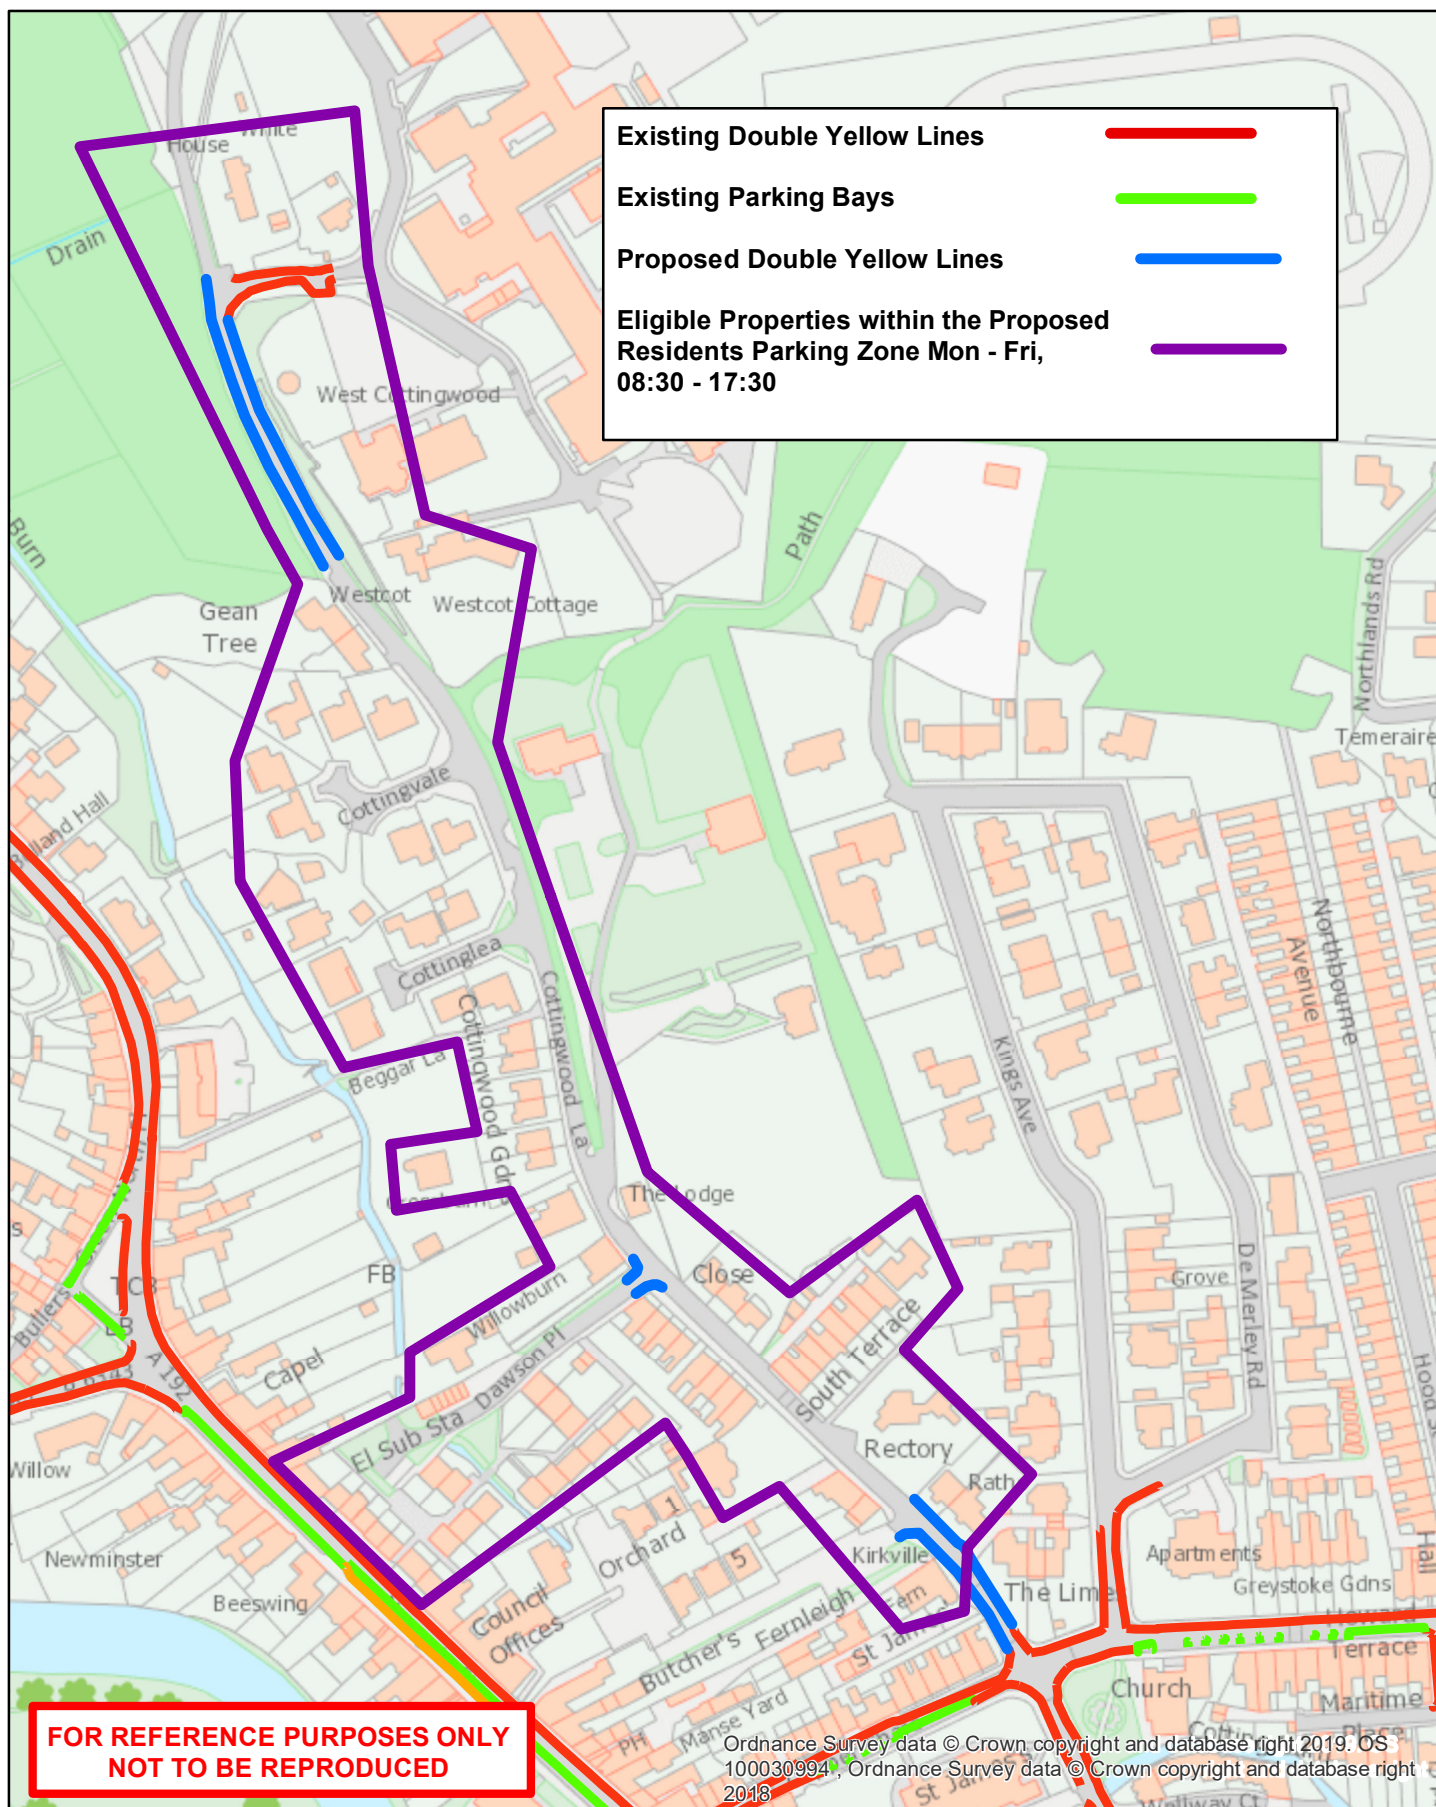

<p><b>Northumberland</b> Northumberland County Council</p>	<p><b>Network Management Information System</b></p>		<p><b>Title:</b> 2018/024 Cottingwood Lane / Dawson Place Proposed RPZ Morpeth</p>		
<p>Northumberland County Council County Hall Morpeth Northumberland NE61 2EF Tel: 01670 533000</p>	<p>This map is reproduced from Ordnance Survey material with the permission of Ordnance Survey on behalf of the Controller of Her Majesty's Stationary Office Crown Copyright. Unauthorised reproduction infringes Crown Copyright and may lead to prosecution or civil proceedings. License no. 100049048 (2009).</p>		<p><b>Drn:</b> SH</p>	<p><b>Date:</b> Feb 2019</p>	<p><b>Scale:</b> NTS</p>