






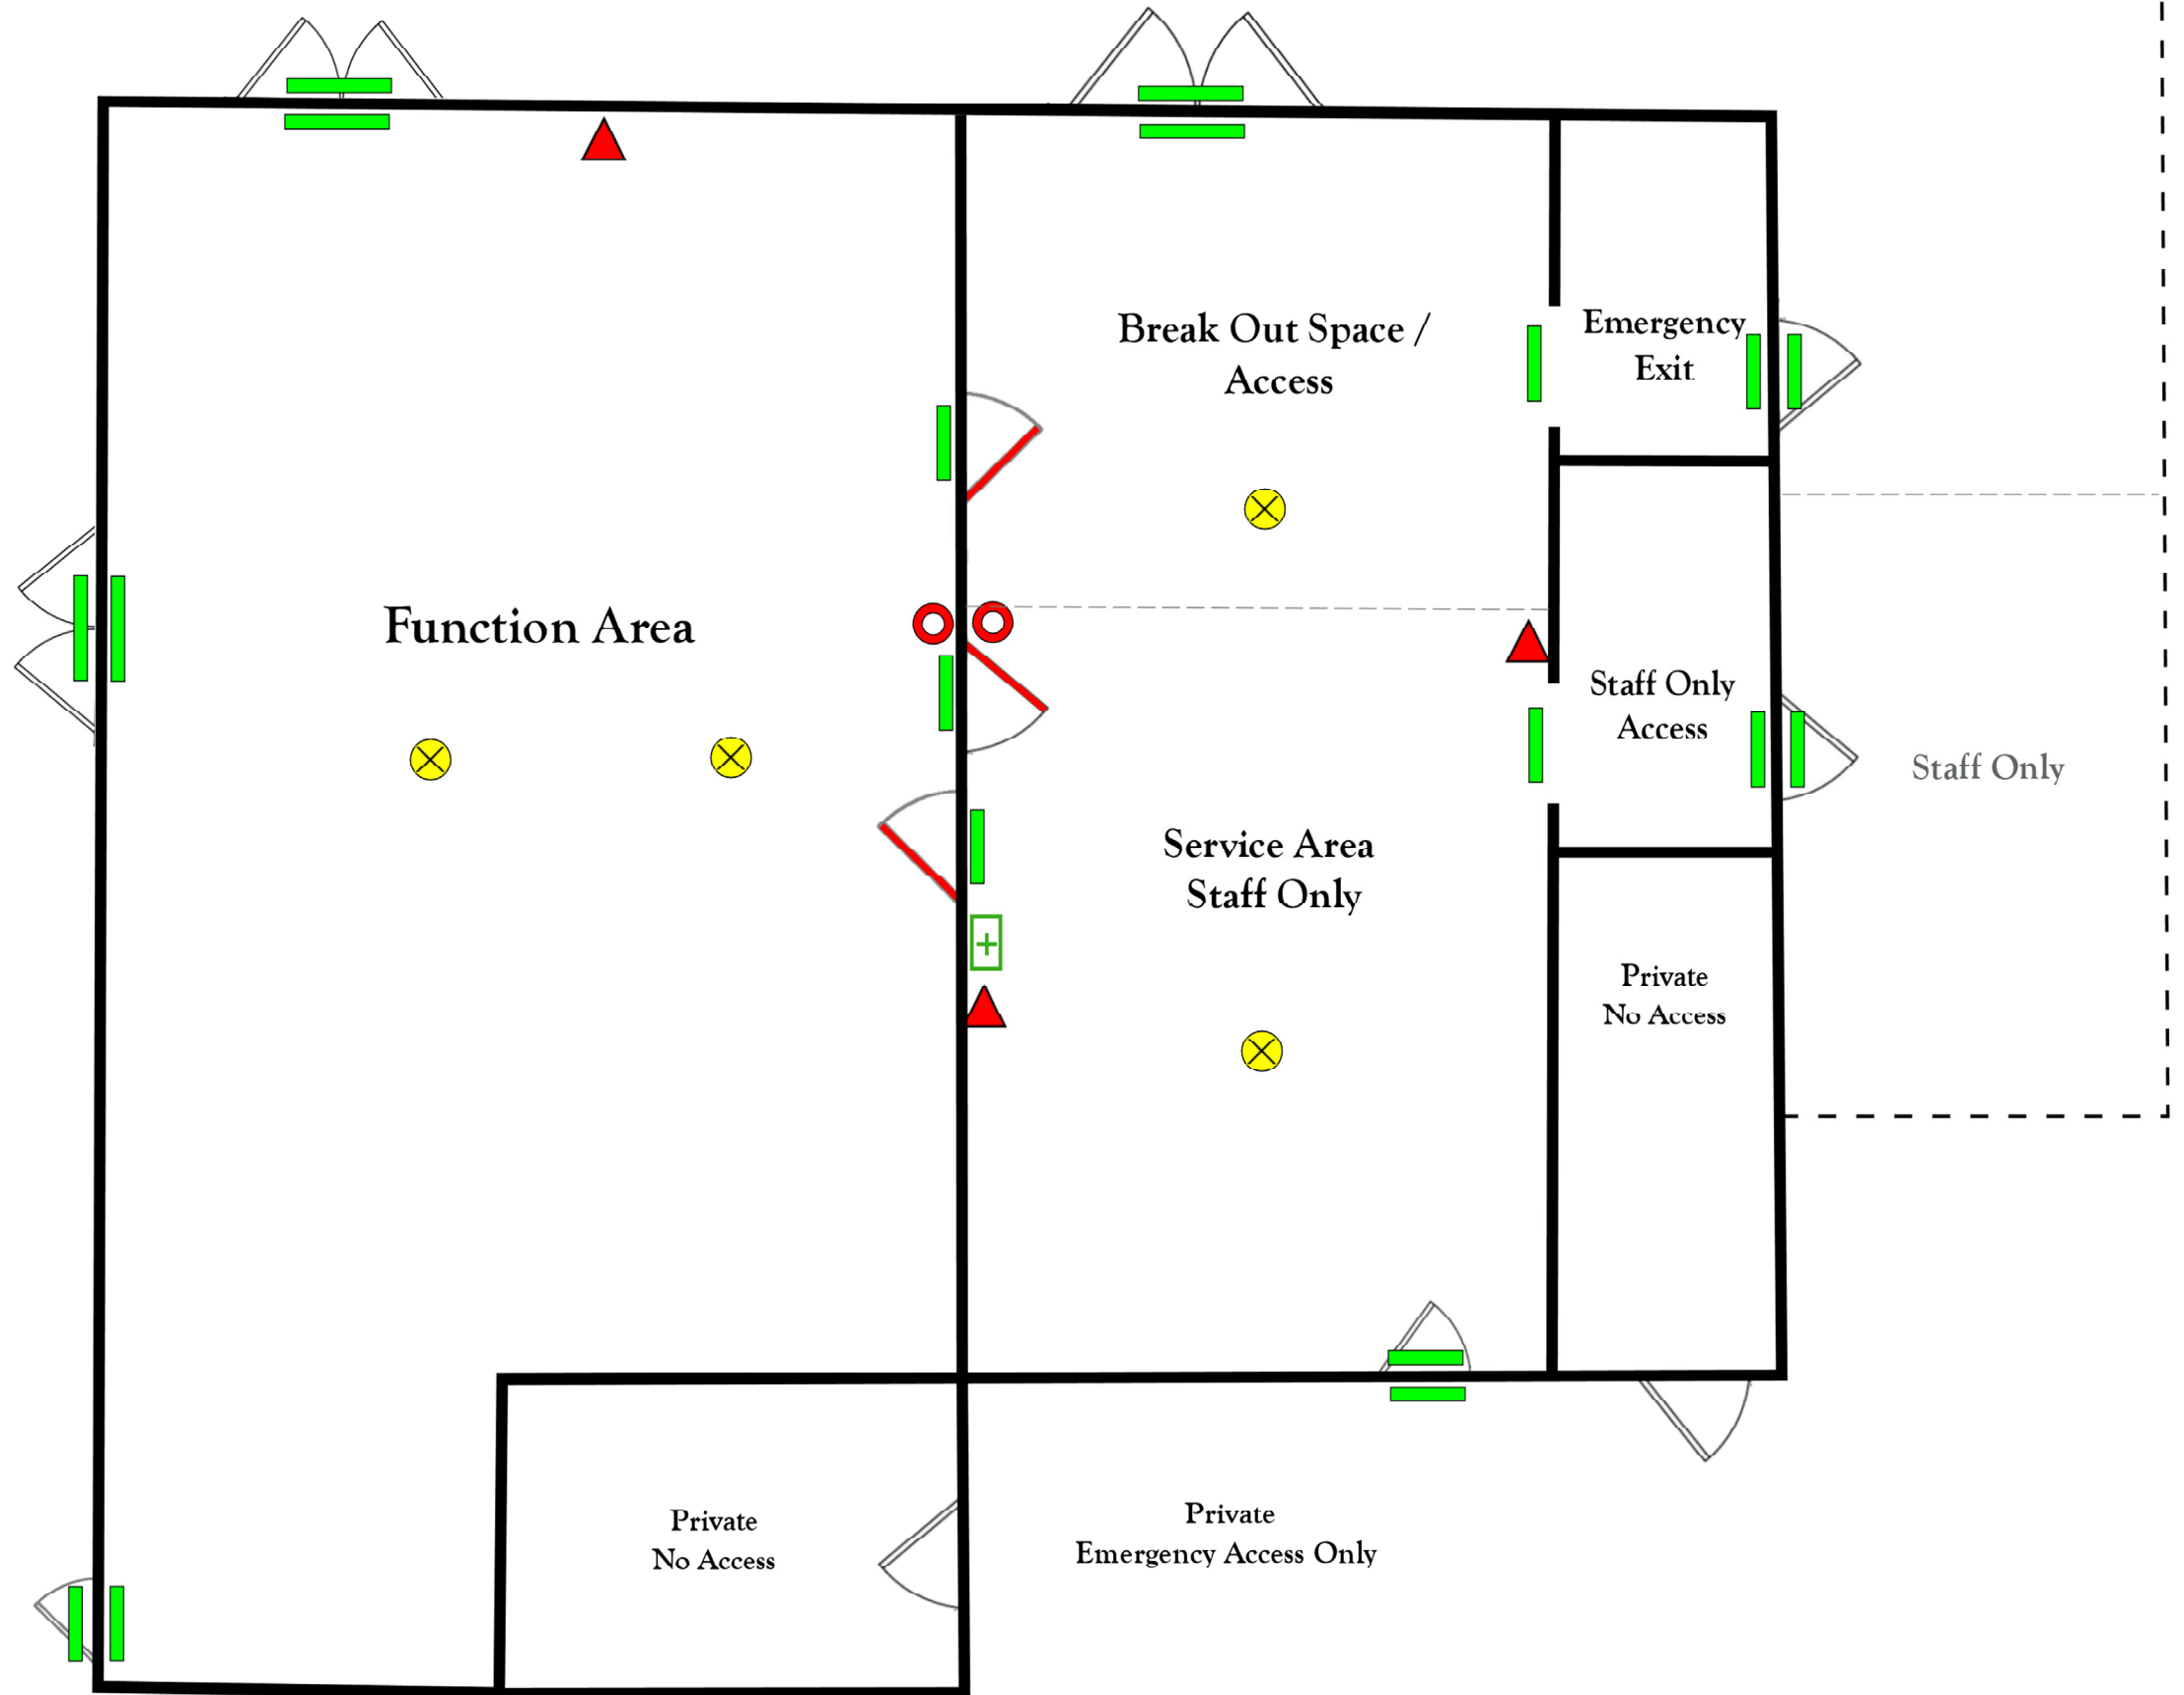

The Hay Shed at Hallington Mill
Premises Plan, March 2024

Scale 1:100 @ A3



KEY:

-  Fire Exit with Emergency Lights
-  Fire Fighting Equipment
-  Fire Alarms
-  Area Emergency Lighting
-  Self-closing 30 minute fire door
-  First Aid Kit