


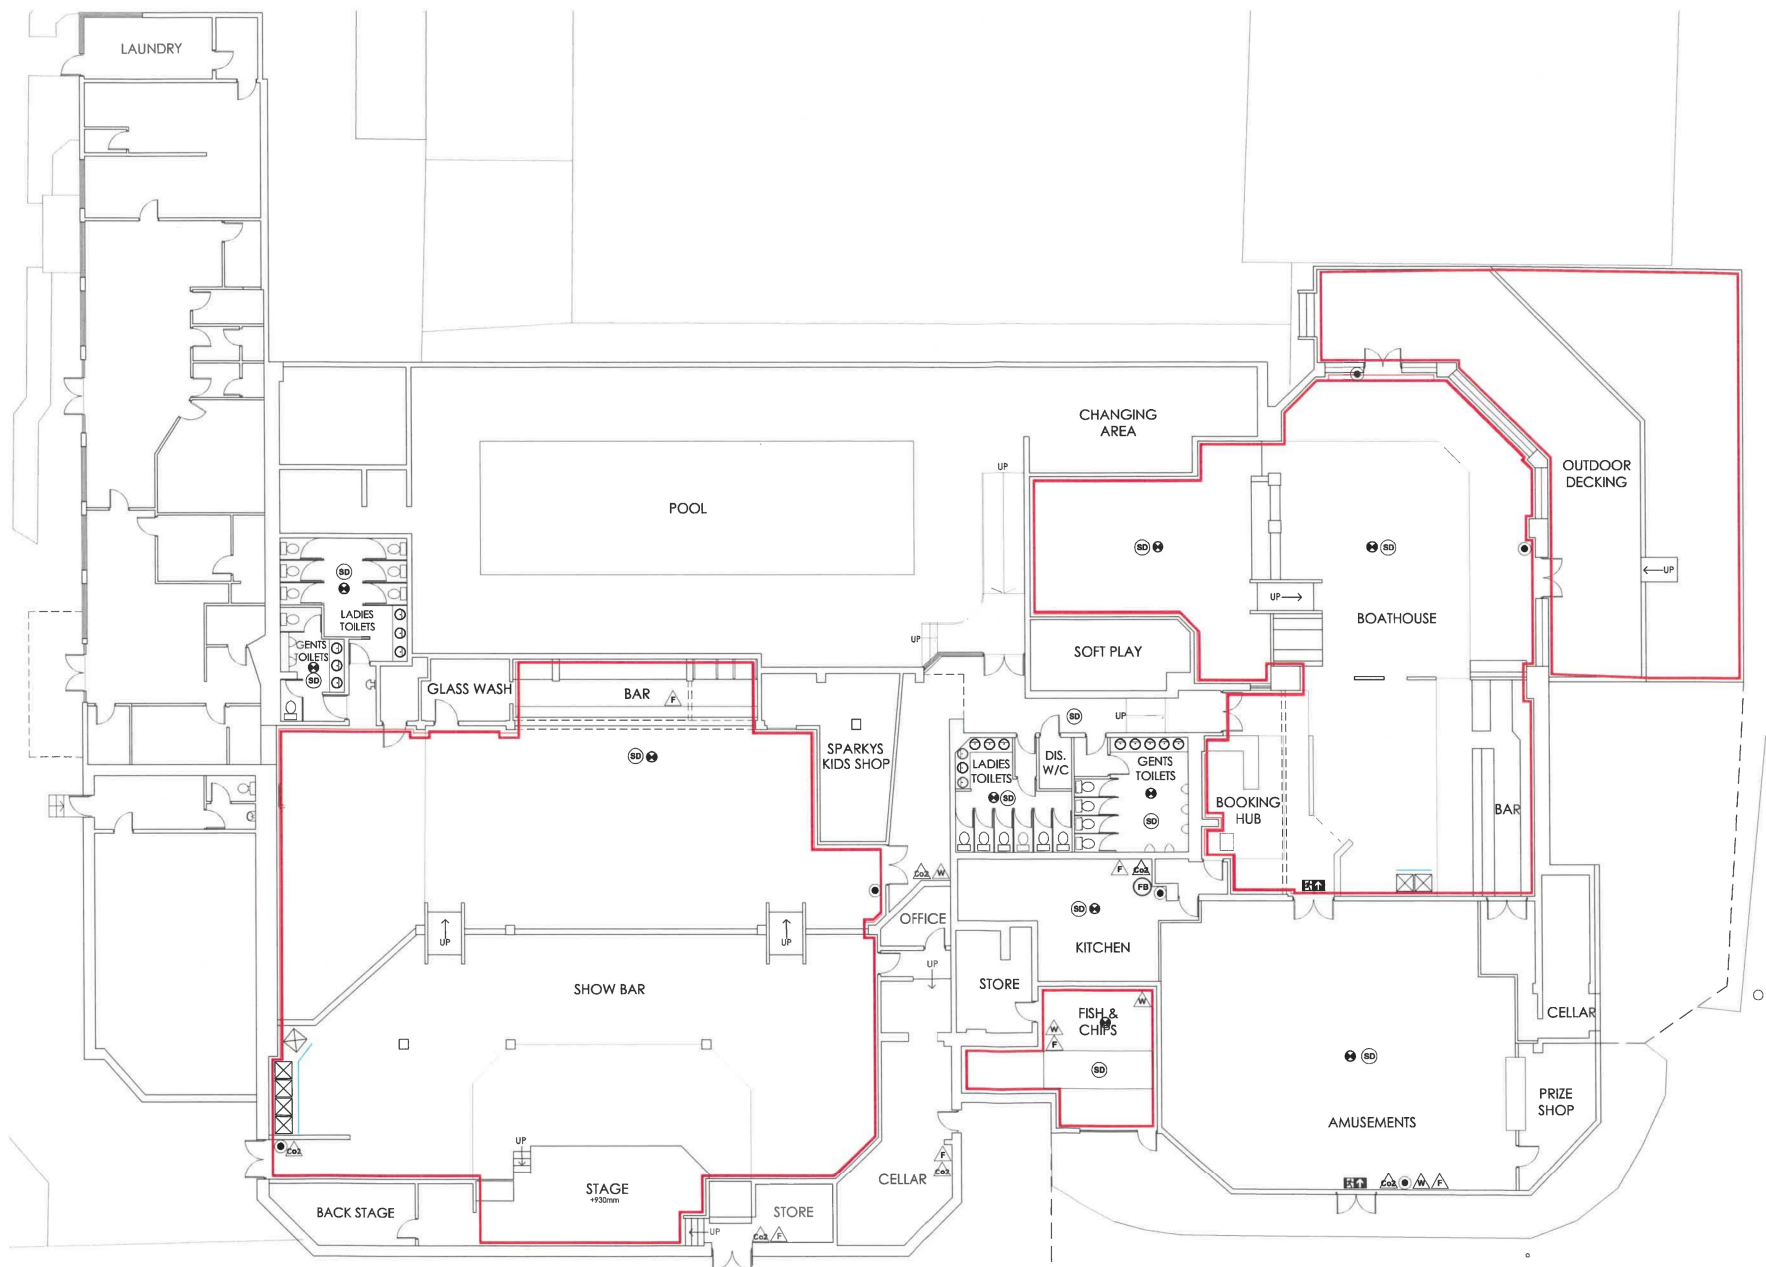

NOTE: THIS DRAWING CONTAINS SURVEY INFORMATION FROM A THIRD PARTY. FOR THIS REASON IT SHOULD BE USED AS A LICENSING PLAN ONLY, SURVEYED BY OTHERS.

KEY:

- GAMING MACHINES
- AREA TO BE USED FOR LICENSABLE ACTIVITIES.
- Fire Blanket
- Dry powder extinguisher
- Foam extinguisher
- Co2 extinguisher
- Water extinguisher
- Smoke detector
- Heat detector
- Illuminated exit sign to current legislation
- Break glass alarm point
- Alarm sounder
- Emergency Light
- 30FD 5 Indicates 30min fire resistant door with smoke seal and self closing door closer.
- Alarm visual warning

Innsight Design Ltd Copyright. This drawing and design and all the information contained therein is the sole copyright of Innsight Design Ltd and reproduction in any form is forbidden unless permission is obtained in writing.

DO NOT SCALE. WRITTEN DIMENSIONS TO BE USED IN PREFERENCE TO SCALED DIMENSIONS. ALL DIMENSIONS TO BE CHECKED ON SITE BY CONTRACTOR & ALL DISCREPANCIES TO BE REPORTED TO THE DESIGNER.

REVISIONS

A. LICENSING SYMBOLS ADDED, LAYOUT REVISED.	17/2/25	AC
B. REVISIONS REQUESTED BY AK.	24/2/25	AC
C. TOILET LAYOUT ADDED, STAGE HT REVISED	24/2/25	AC
D. REVISIONS REQUESTED BY AK.	27/2/25	AC

SCALE

1:100 @A1

DATE

JAN 2025

DRAWN BY

AC

DRAWING NO

2584 / L1 D

DRAWING TITLE

PROPOSED LICENSING PLAN

innsight

91 Ponderosa Business Park, Smithills Lane, Heckmondwike
West Yorkshire, WF16 8PR, United Kingdom
01924 411727 01924 411840 info@innsightdesign.co.uk
www.innsightdesign.co.uk

JOB TITLE

SANDY BAY HOLIDAY PARK
PARKDEAN RESORTS
NE63 9YD

PROPOSED LICENSING PLAN

2584 / L1



Innsight Design Ltd Copyright. This drawing and design and all the information contained therein is the sole copyright of Innsight Design Ltd and reproduction in any form is forbidden unless permission is obtained in writing.

DO NOT SCALE. WRITTEN DIMENSIONS TO BE USED IN PREFERENCE TO SCALED DIMENSIONS. ALL DIMENSIONS TO BE CHECKED ON SITE BY CONTRACTOR & ALL DISCREPANCIES TO BE REPORTED TO THE DESIGNER.

REVISIONS
A. REVISIONS REQUESTED BY AK 27/02/25 AC
B. REVISIONS REQUESTED BY AK 3/03/25 AC

SCALE
1:200 @A1
DATE
JAN 2025
DRAWN BY
AC

DRAWING NO.
2584 / L4B

DRAWING TITLE
SITE PLAN

innsight
91 Ponderosa Business Park, Smithills Lane, Heckmondwike
West Yorkshire, WF16 0PR, United Kingdom
01924 411737 01924 411847 a.adams@innsightdesign.co.uk
www.innsightdesign.co.uk

JOB TITLE
SANDY BAY HOLIDAY PARK
PARKDEAN RESORTS
NE63 9YD
SITE PLAN
2584 / L4

PROPOSED KITCHEN LAYOUT

1. 2 NO. WALL MOUNTED WATER HEATER - BY OTHERS
2. UNDER COUNTER SINGLE DOOR FREEZER
3. UNDER COUNTER DISHWASHER
4. ST/STEEL DISHWASHER SINK
5. ST/STEEL WALL SHELF - 2 TIER
6. KNEE OPERATED WASH HAND BASIN
7. 2 NO. ST/STEEL HEATED WALL SHELF - 2 TIER
8. ST/STEEL WALL SHELF - 2 TIER
9. COUNTER CHICKEN FRIDGE
10. ST/STEEL WALL SHELF - 2 TIER
11. BREADING STATION
12. ST/STEEL INFILL TABLE
13. 4 NO. KVS - BY OTHERS
14. 4 NO. ST/STEEL FRYER BRACKETS
15. 2 VAT PITCO FRYER SYSTEM
16. 2 VAT PITCO FRYER SYSTEM
17. VENTILATION CANOPY
18. ST/STEEL DUMP STATION
19. ST/STEEL HEATED GANTRY
20. UNDER COUNTER SINGLE DOOR FRIDGE
21. 2 NO. ST/STEEL WALL SHELF - 2 TIER
22. ST/STEEL JOINING TABLE
23. BUN TOASTER
24. 4 NO. BOTTLE WARMER
25. 3 NO. SLIM JIM BIN
26. SPARE NUMBER
27. THERMOWELL
28. ST/STEEL EXPO TABLE
29. ST/STEEL CUTLERY AND NAPKIN HOLDER
30. SPARE NUMBER
31. DOUBLE DOOR BOTTLE COOLER
32. DOUBLE DOOR BOTTLE COOLER
33. ST/STEEL TILL SECTION
34. TILL - BY OTHERS
35. UNDER COUNTER FREEZER
36. UPRIGHT FRIDGE
37. 2 NO. FLY KILLER
38. SPARE NUMBER
39. MICROWAVE
40. WASH HAND BASIN
41. CHEST FREEZER
42. ST/STEEL WALL SHELF - 2 TIER
43. 4 NO. UPRIGHT FRIDGE
44. STORAGE RACKING - NYLON - 4 TIER
45. ST/STEEL PREP SINK
46. ST/STEEL WALL SHELF - 2 TIER
47. STORAGE RACKING - 4 TIER - NYLON
48. 2NO SLIM JIM BIN
49. ST/STEEL PREP BRINING SINK
50. ST/STEEL WALL SHELF - 2 TIER
51. ST/STEEL WALL SHELF - 2 TIER
52. S/STEEL TABLE
53. GREASE TRAP

AREA TO BE USED FOR LICENSABLE ACTIVITIES

11



All Dimensions To Be Confirmed On Site.

Drawing Accepted

Drawing Number :	CA1487624-01	Revision :	C	Date :	16/09/24
Drawing Status :	Preliminary				