






LICENSING PLAN. RESTAURANT PINE. VALLUM FARM. WELTON. NE18 0LL.


- LICENSABLE AREA. 
- CCTV CAMERAS. 
- FIRE EQUIPMENT. 
- FIRE EXITS. 



Proposed First Floor Plan

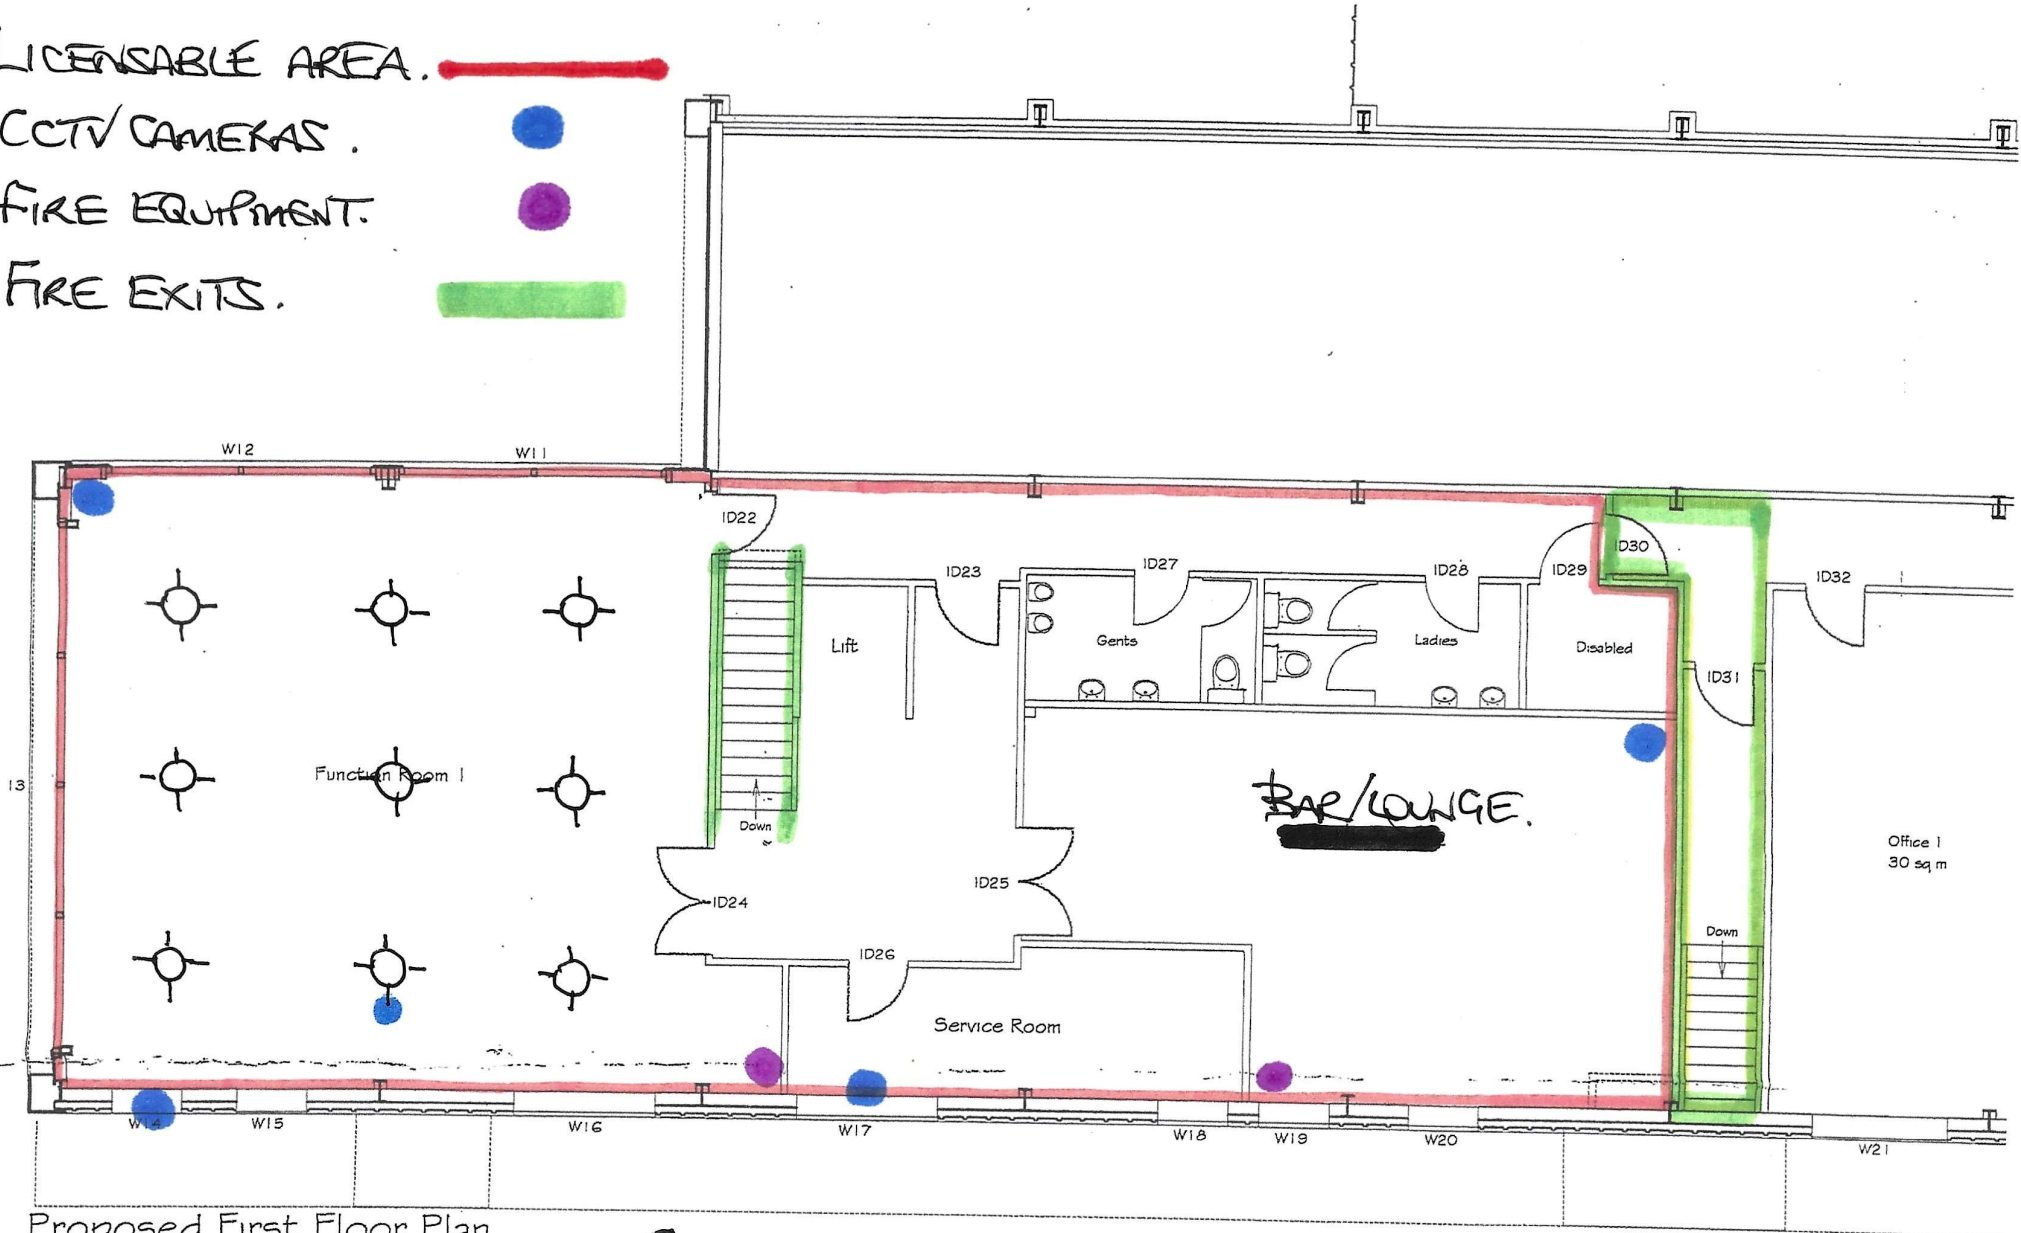SCALE 1cm : 1m @ A4 1:100.

MAIN ENTRANCE & EXIT INTO GAR PARK

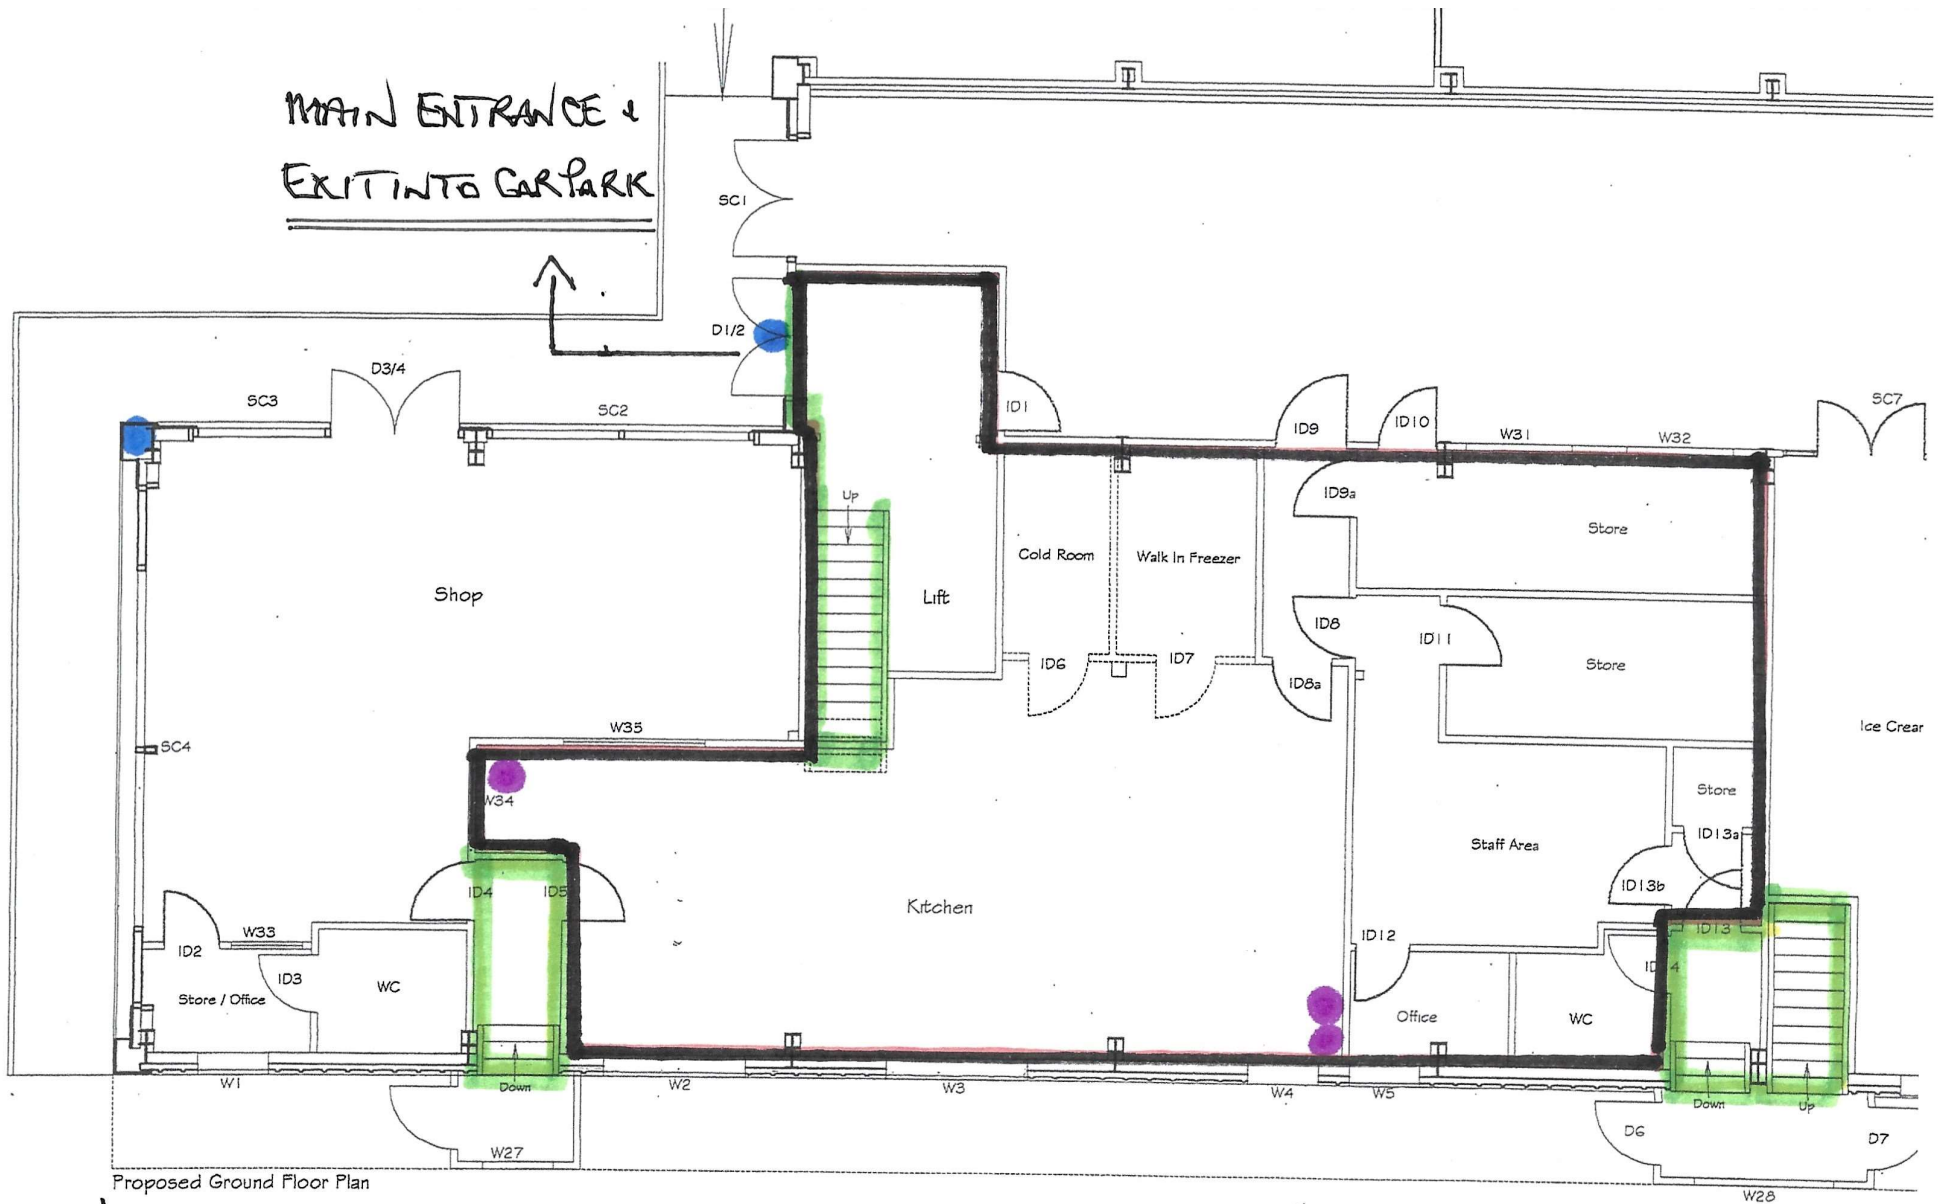

Proposed Ground Floor Plan