



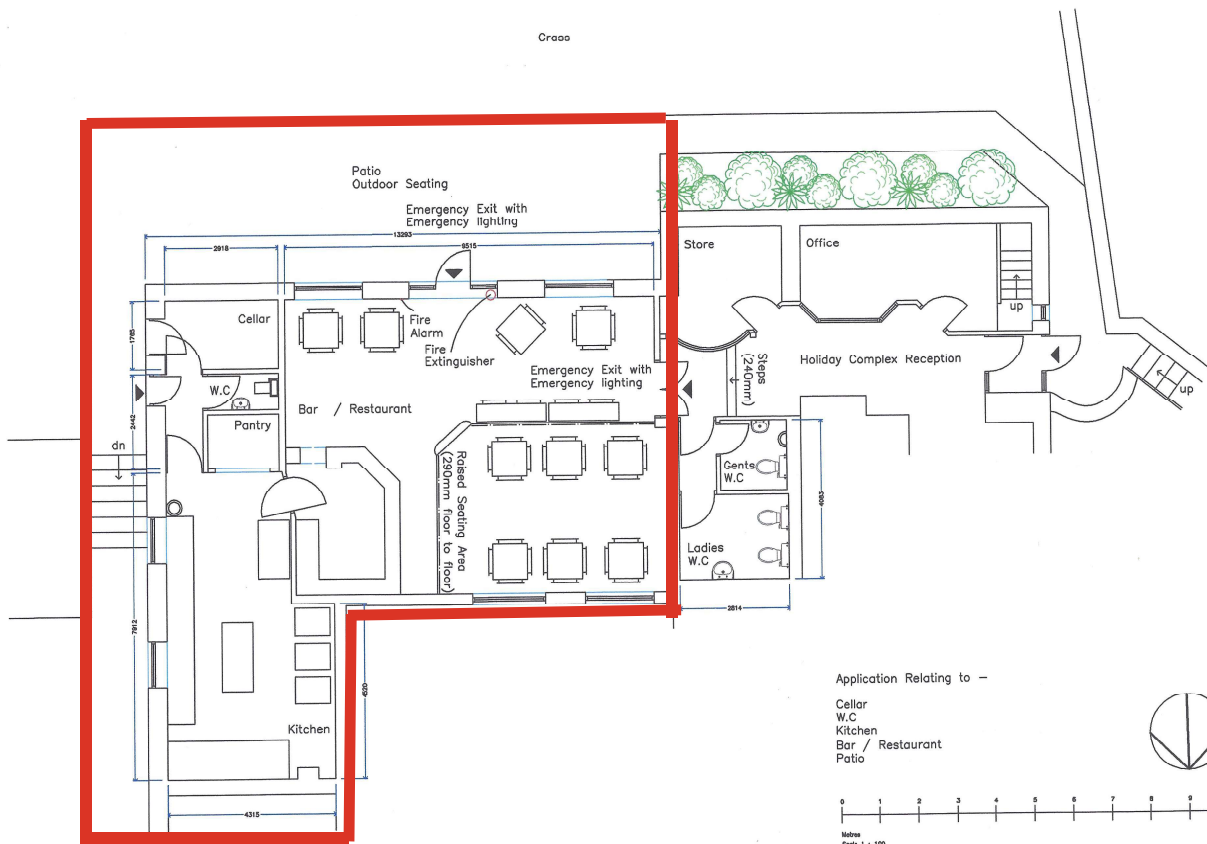

Application Relating to -

Cellar
W.C.
Kitchen
Bar / Restaurant
Patio

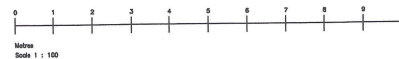

PROJECT Premises Licence Application	
The Chevalier Court (Formerly Harvey's Restaurant) Cheviot Manor & Botby Barns Airedale Wooler Northumberland, NE71 6TA	
CLIENT Mr. J. Dobson & Mr. C. Scott	
TITLE Existing Floor Layout	
SCALE 1 : 100 @ A3	DATE May 2025
PROJECT NO. 25 / 1580	DWG NO. 01
REVISIONS	
DOBSONS DESIGN LTD The Crossings, Yeavering, Kildesborough, Wooler Northumberland, NE71 6BG Tel: (01668) 216363 Fax: (01668) 216165 GDOBSONS DESIGN LTD	