



Magpie Filling Station, Station Road, Cramlington, Northumberland, NE23 8BH

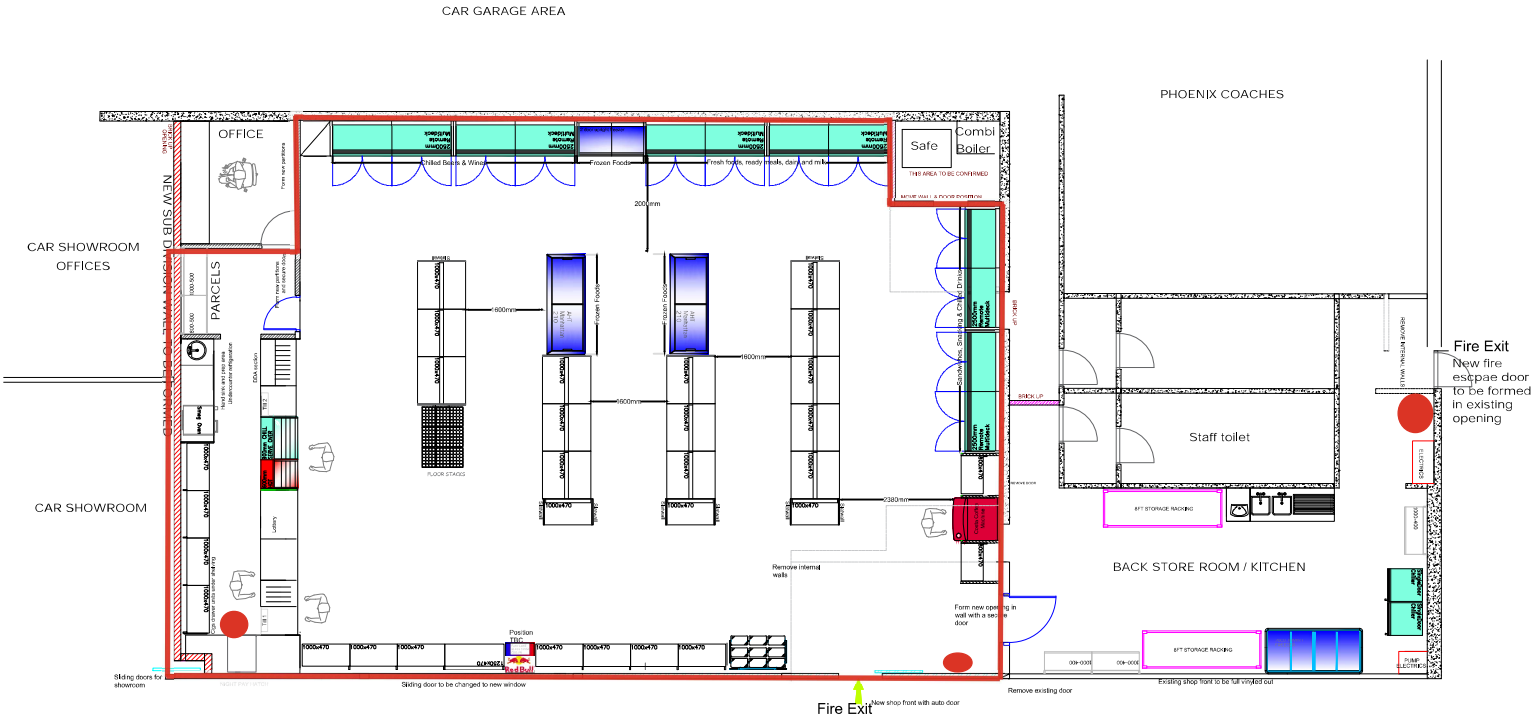

Licensed area

Fire Extinguisher

Existing Ceiling:	-
Proposed Ceiling:	-
Depth Of Frieze:	-
Wall Column Height:	-
Gondola Column Height:	-
Suspended Ceiling:	-
	-
	-
	-
	-
Floor Specification:	-
	-
	-
	-
	-
Lighting Specification:	-
	-
	-
	-
	-
Woodwork Finish:	-
Shelving Colour:	-
Kickplate Colour:	-
Ticket Rail Colour:	-
Dairy Trim Colour:	-
Slatwall Finish:	-
Frieze Finish:	-



Vertex R.A.S. Ltd  
Sir William Smith Road  
Kirkton Industrial Estate  
Arbroath  
Angus  
DD11 3RD

Tele: 01241 876796  
F.A.X.: 01241 878010  
www.vertexscotland.com

Project Details:	-PENNY PETROLEUM -MAGPIE SERVICE STATION -STATION RD -CRAMLINGTON -NE238BH -
------------------	---

Drawing Title:	- Layout
Drawing No:	-
Scale:	1:75
Date:	-
Drawn By:	- JF
Revision:	- I
Project Rep:	-
Revision By:	- JF

All Plans and quotations remain the property of the designer, who retain the copyright.  
Drawings are based upon site information supplied by third parties and as such their accuracy cannot be guaranteed.  
All features are approximate and subject to clarification.  
Therefore, no shop plan or shelving elevation example, may be copied or used as a basis for quotation by other persons or companies, without written permission from the proprietor of the company  
**DO NOT SCALE**