


LEGEND 1:500

	Site boundary		Free standing planters with ornamental planting See Images 2
	Existing trees to be retained		Granite kerbs
	Existing cobblestones lifted, cleaned and relaid		Rolled asphalt crossing point with buff aggregate chippings
	Existing tarmac road (to be resurfaced where required)		Pink/ red granite blister paving at controlled crossing points
	Existing cycle stands to be retained and repainted		Buff/ grey granite blister paving at uncontrolled crossing points
	Buff sandstone flag footpaths See Image 1		Cropped grey granite setts around existing telephone kiosk
	Grey granite paved vehicle access points		Benches (timber with steel frames) See Images 4
	Street trees See image 3		Areas outwith NCC ownership, proposals ongoing to be agreed with landowners

Product Images

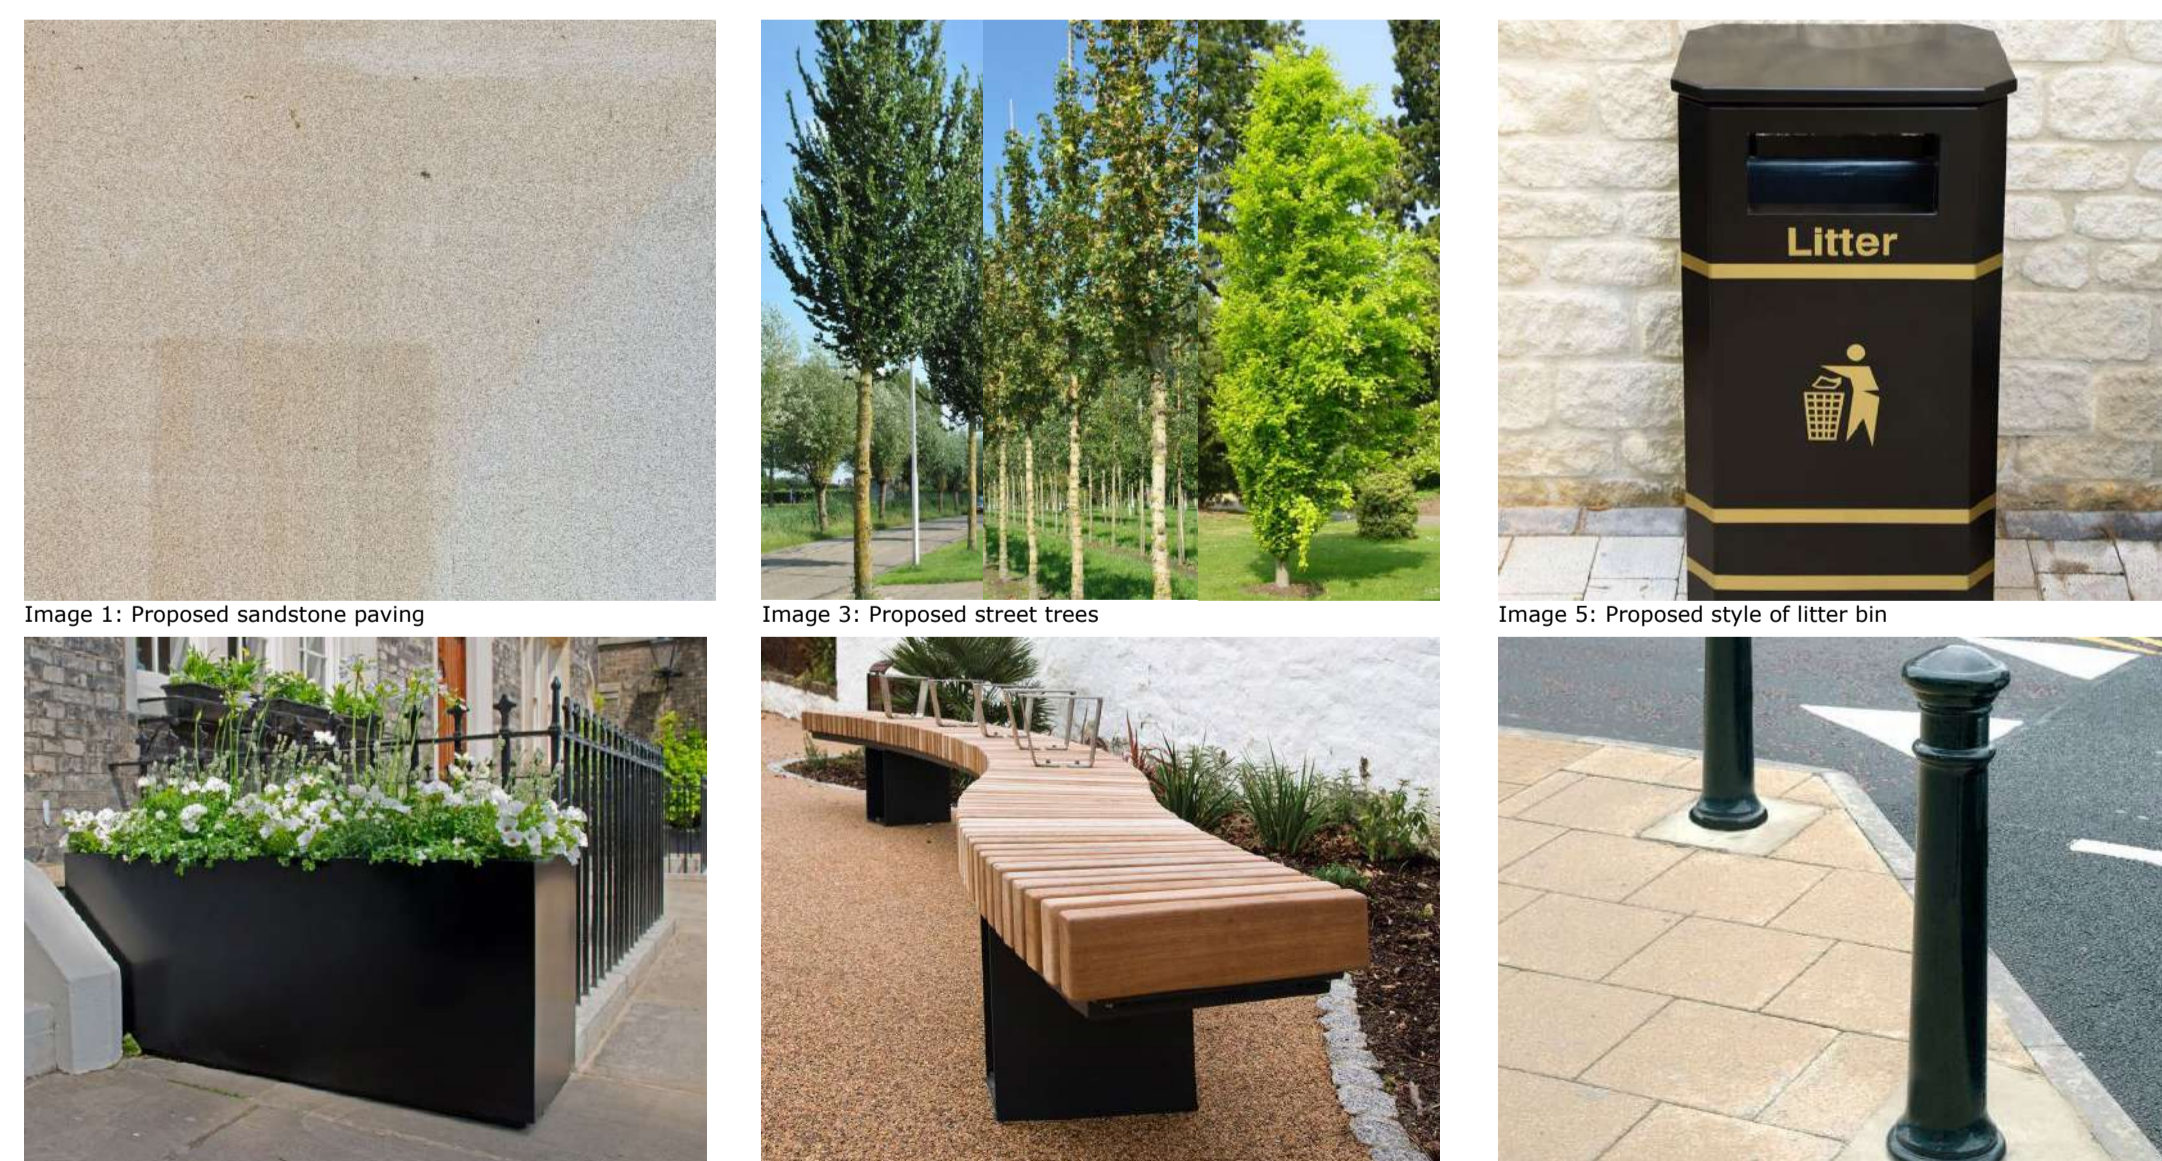

Project managed and funded by: **Northumberland County Council**
 Part funded by: **Historic England**
 In partnership with: **Hexham Community Partnership**

1384_HEXHAM PUBLIC REALM SCHEME
 Northumberland County Council
Illustrative Landscape Masterplan

SouthernGreen

