



13 (inset)

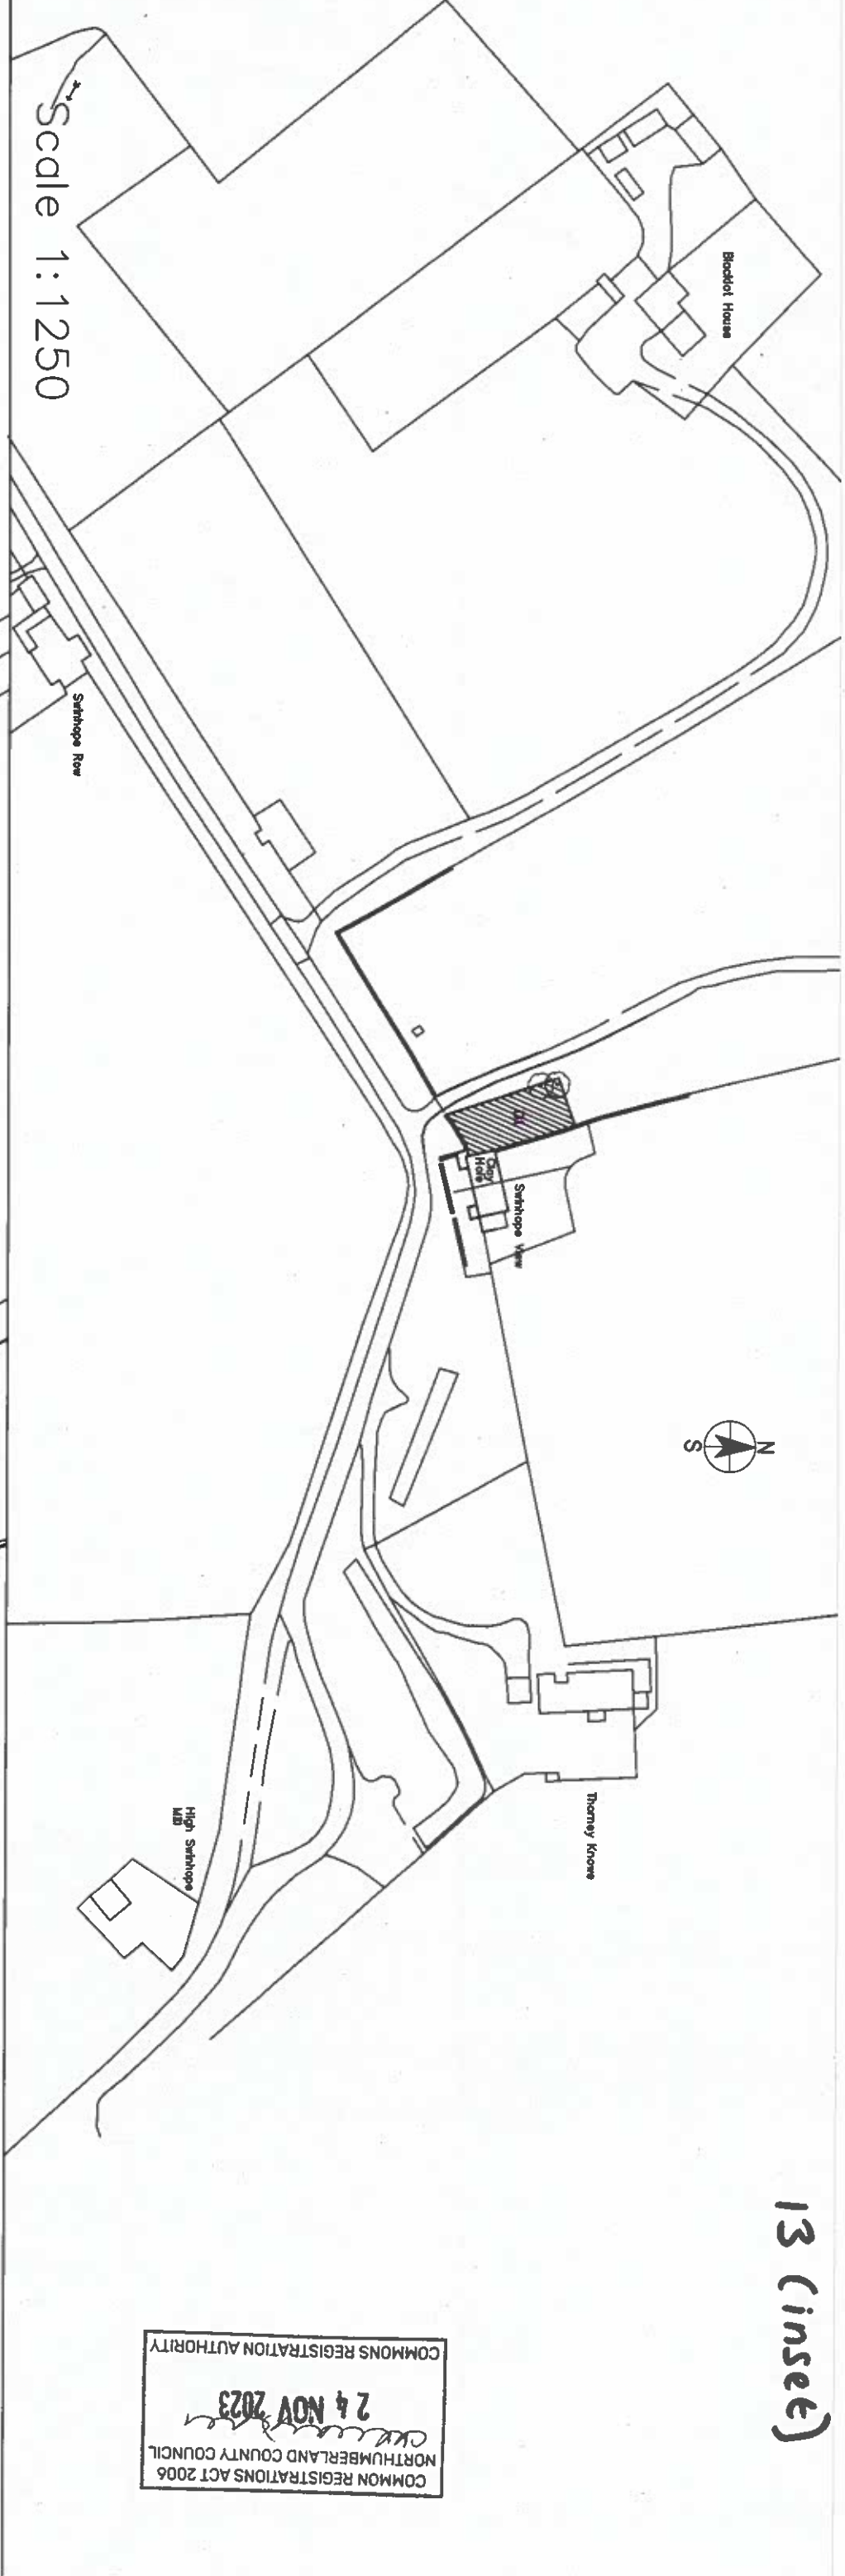

Scale 1:1250

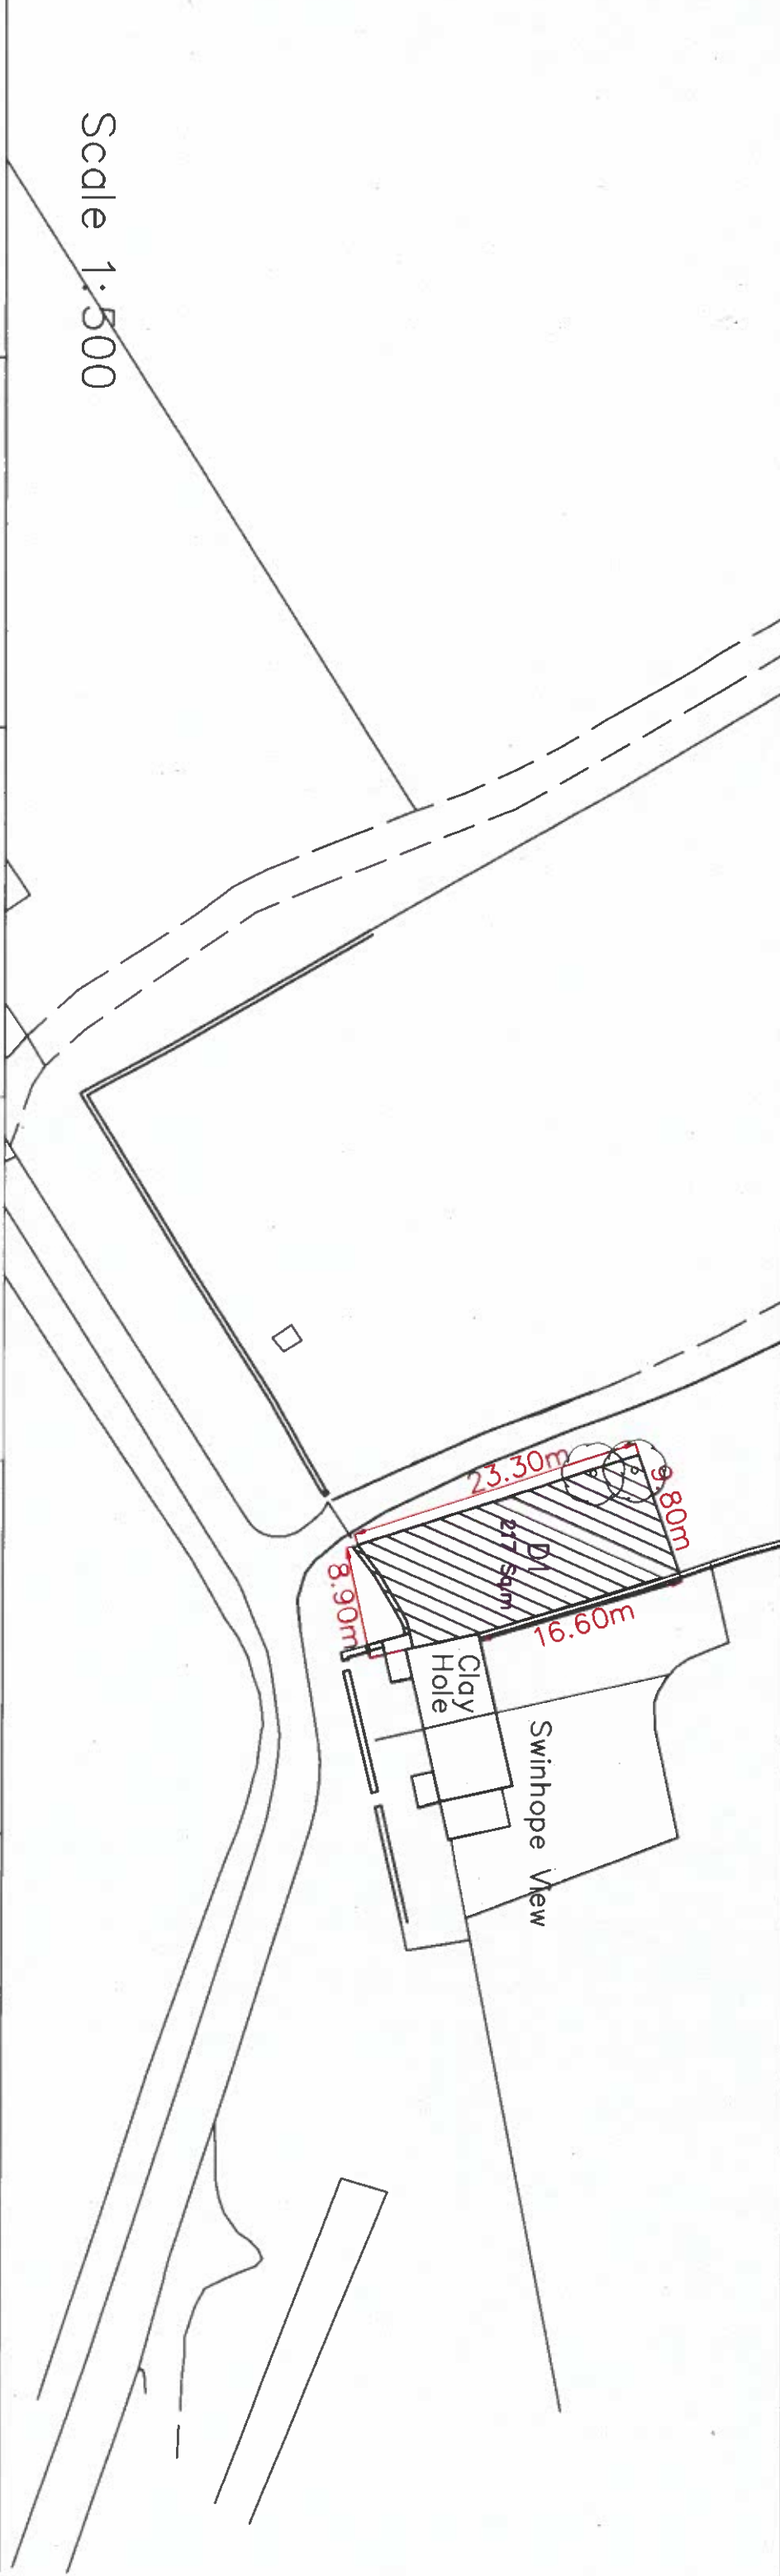

Scale 1:500

12.5m

25m

37.5m

50m

Scale Bar 1:1250 @A3

5m

10m

15m

20m

25m

Scale Bar 1:500 @ A3

Rev.

Date

Description

SMITH MARSTON

Building Surveyors

CHARTERED BUILDING SURVEYORS

20-22 Wenlock Road, London, N1 7GU

email: info@smithmarston.co.uk

www: boundary-disputes.co.uk

Client

Northumberland County Council

Address

Clay Hole, Sparty Lea, NE47 9UR

Drawing Title

Plan to show land to removed from 'The Common'

Scale

As shown PS

Date

10.08.23

Drawn

PS

Checked

Drawing No.

D.22102.01

Revision

COMMON REGISTRATIONS ACT 2006
NORTHUMBERLAND COUNTY COUNCIL
24 NOV 2023
COMMONS REGISTRATION AUTHORITY