




SCALE 1:1000 @ A1

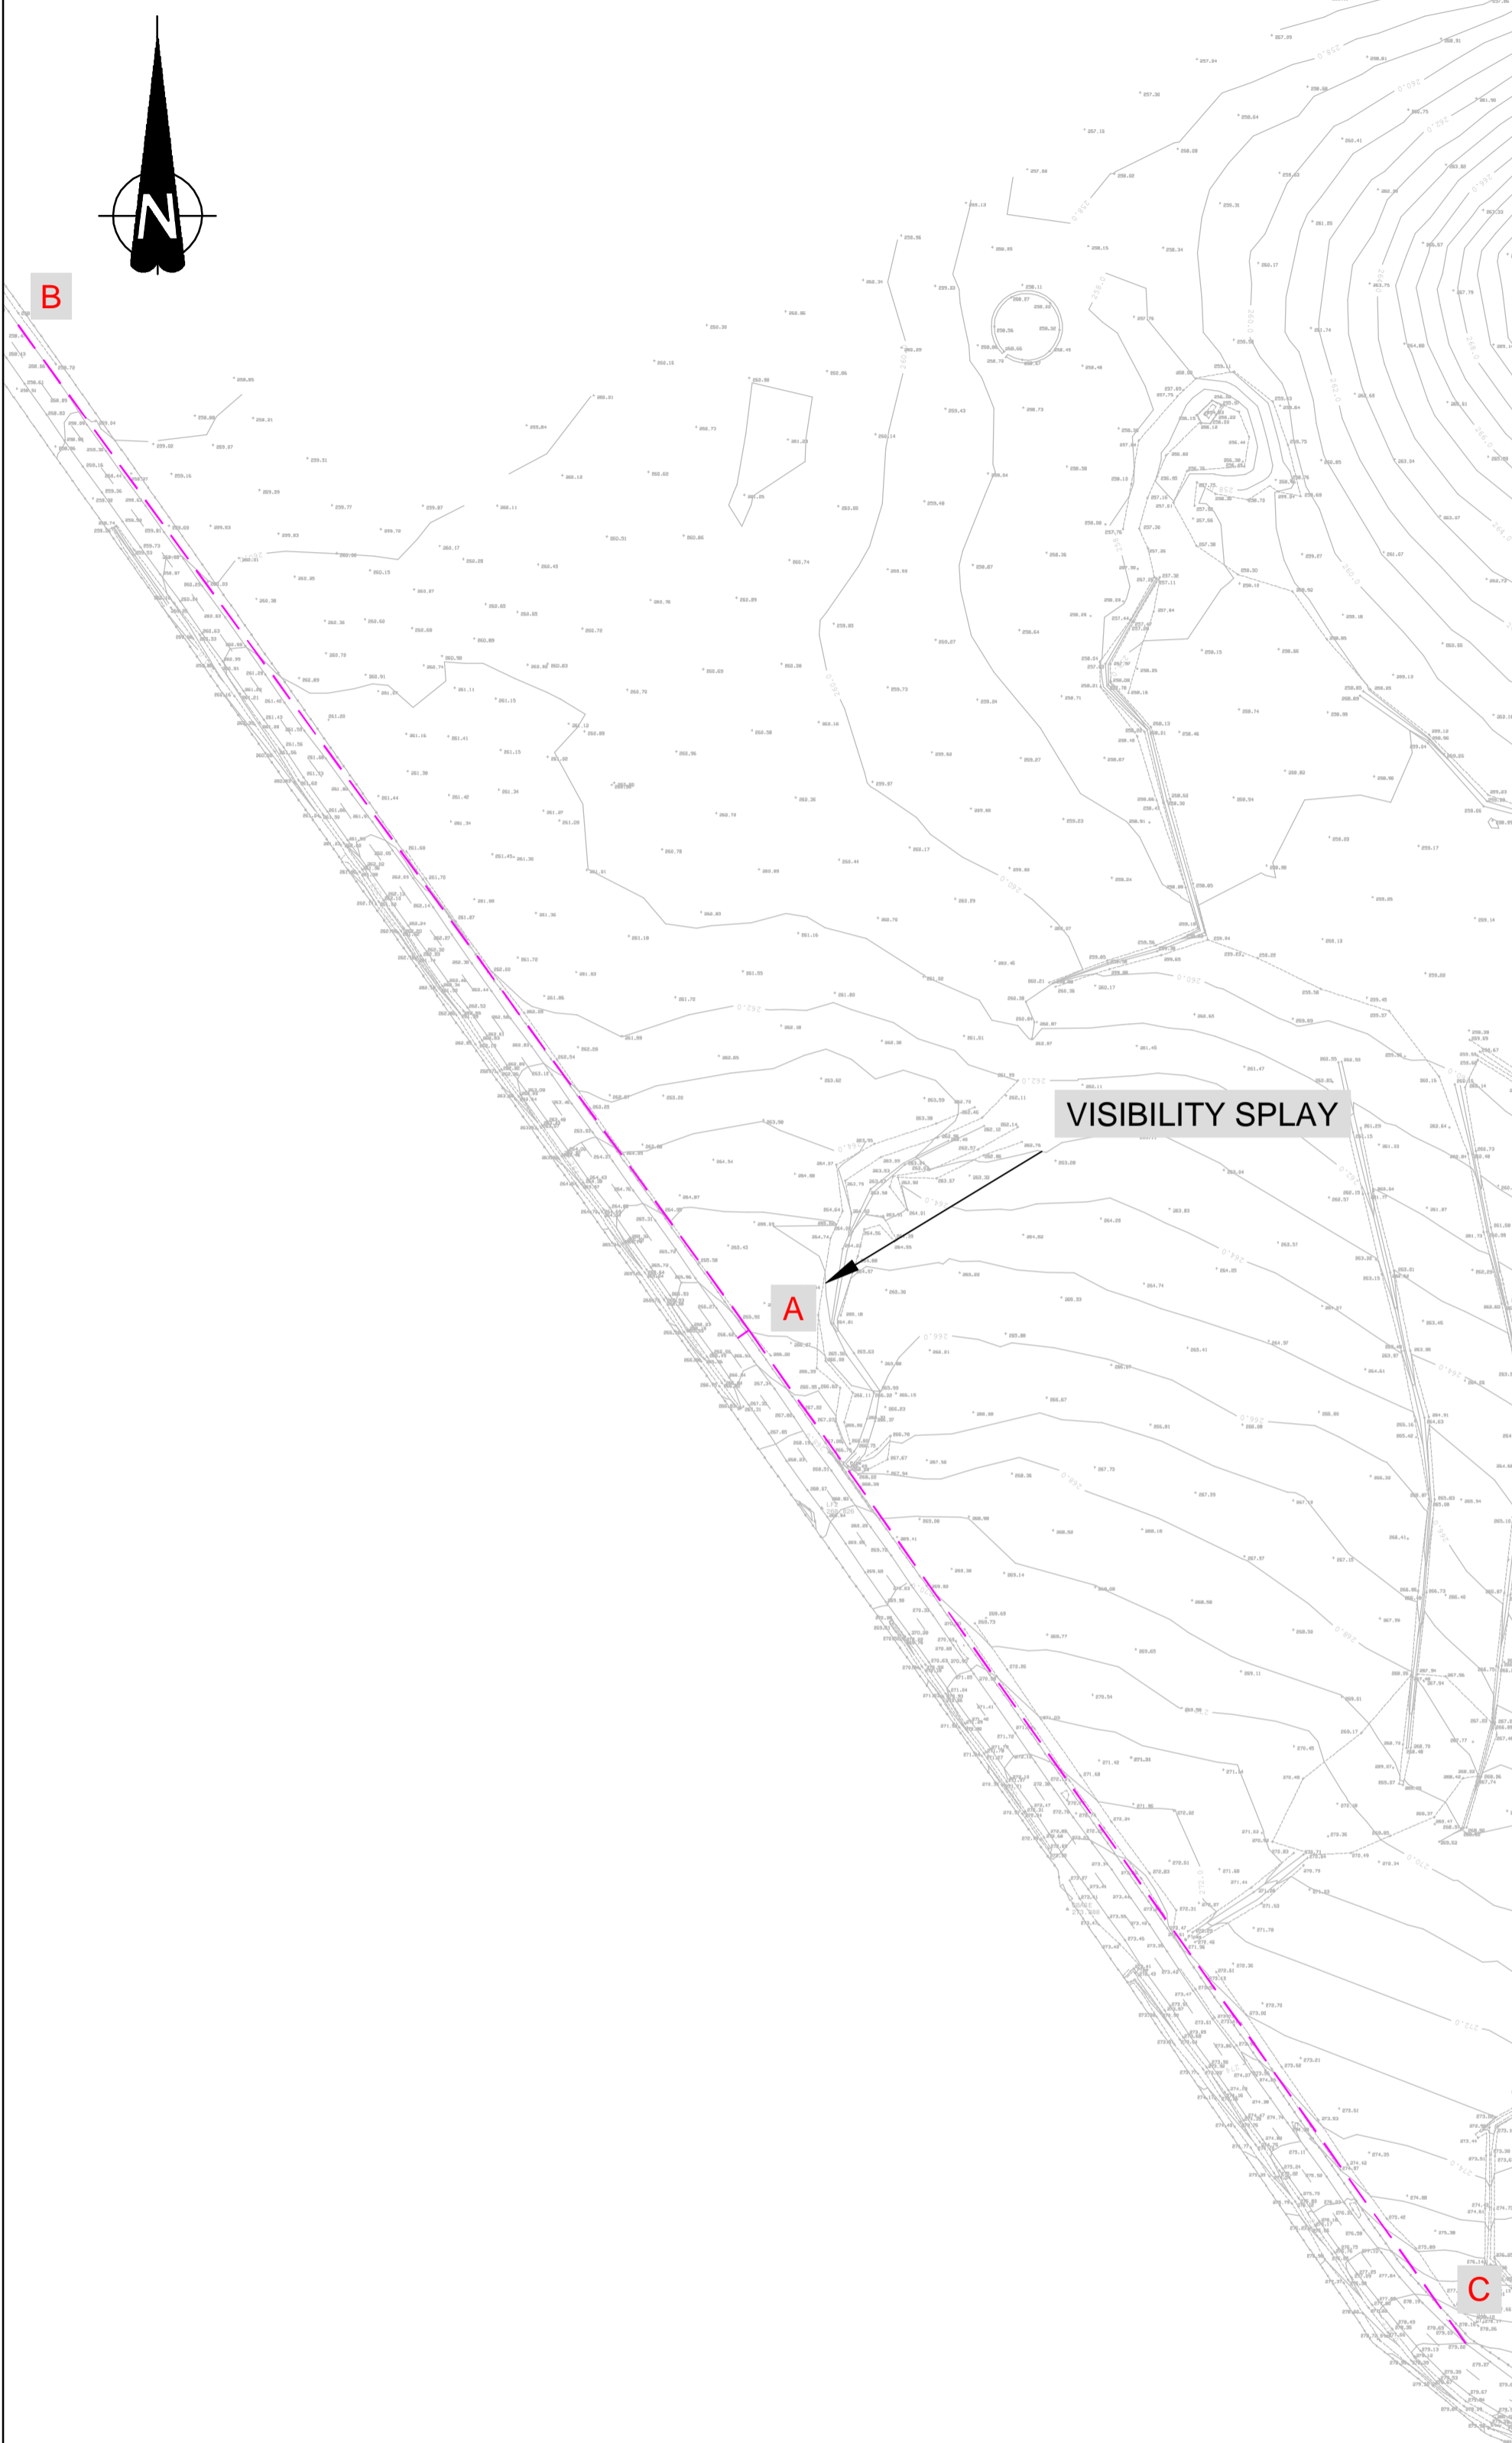

VISIBILITY SPLAY 2.4m X 215m - RIGHT
SCALE 1:500m

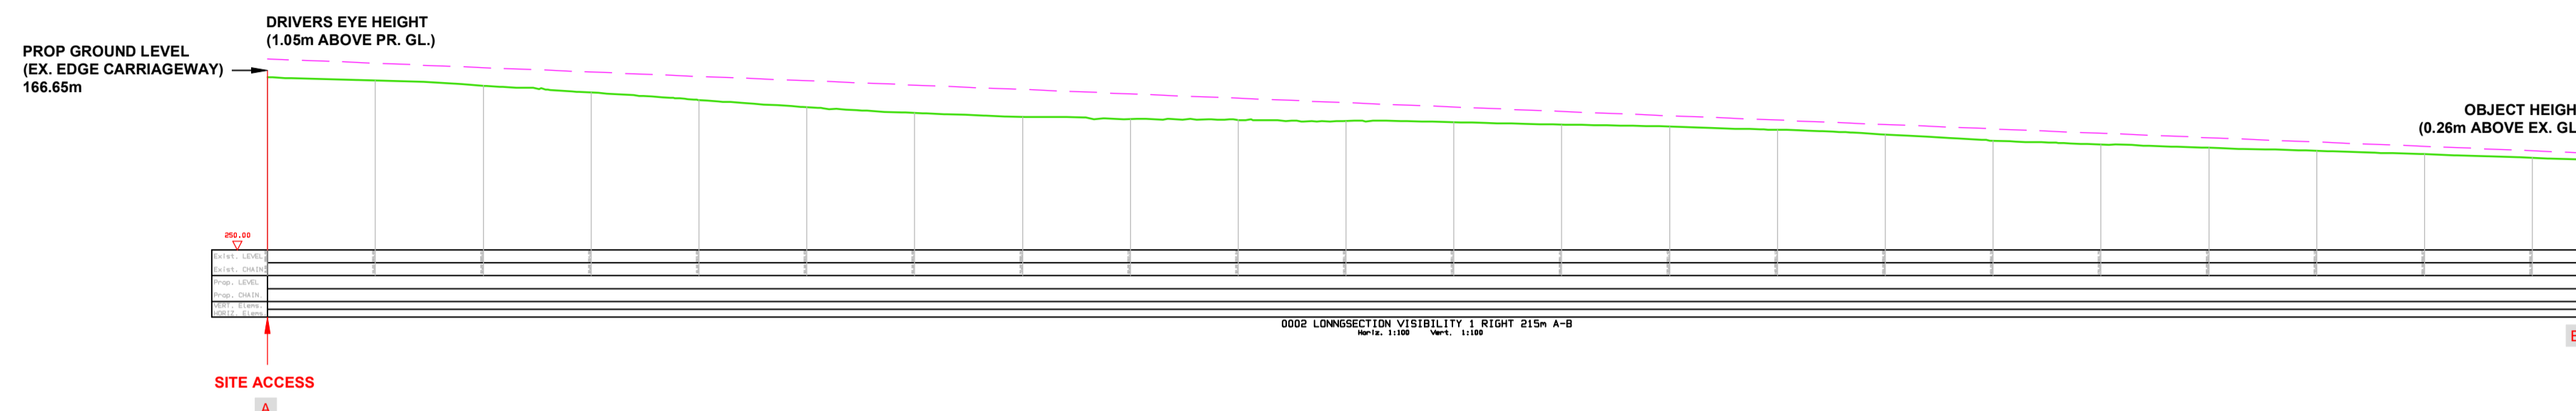

VISIBILITY SPLAY 2.4m X 215m - LEFT
SCALE 1:500

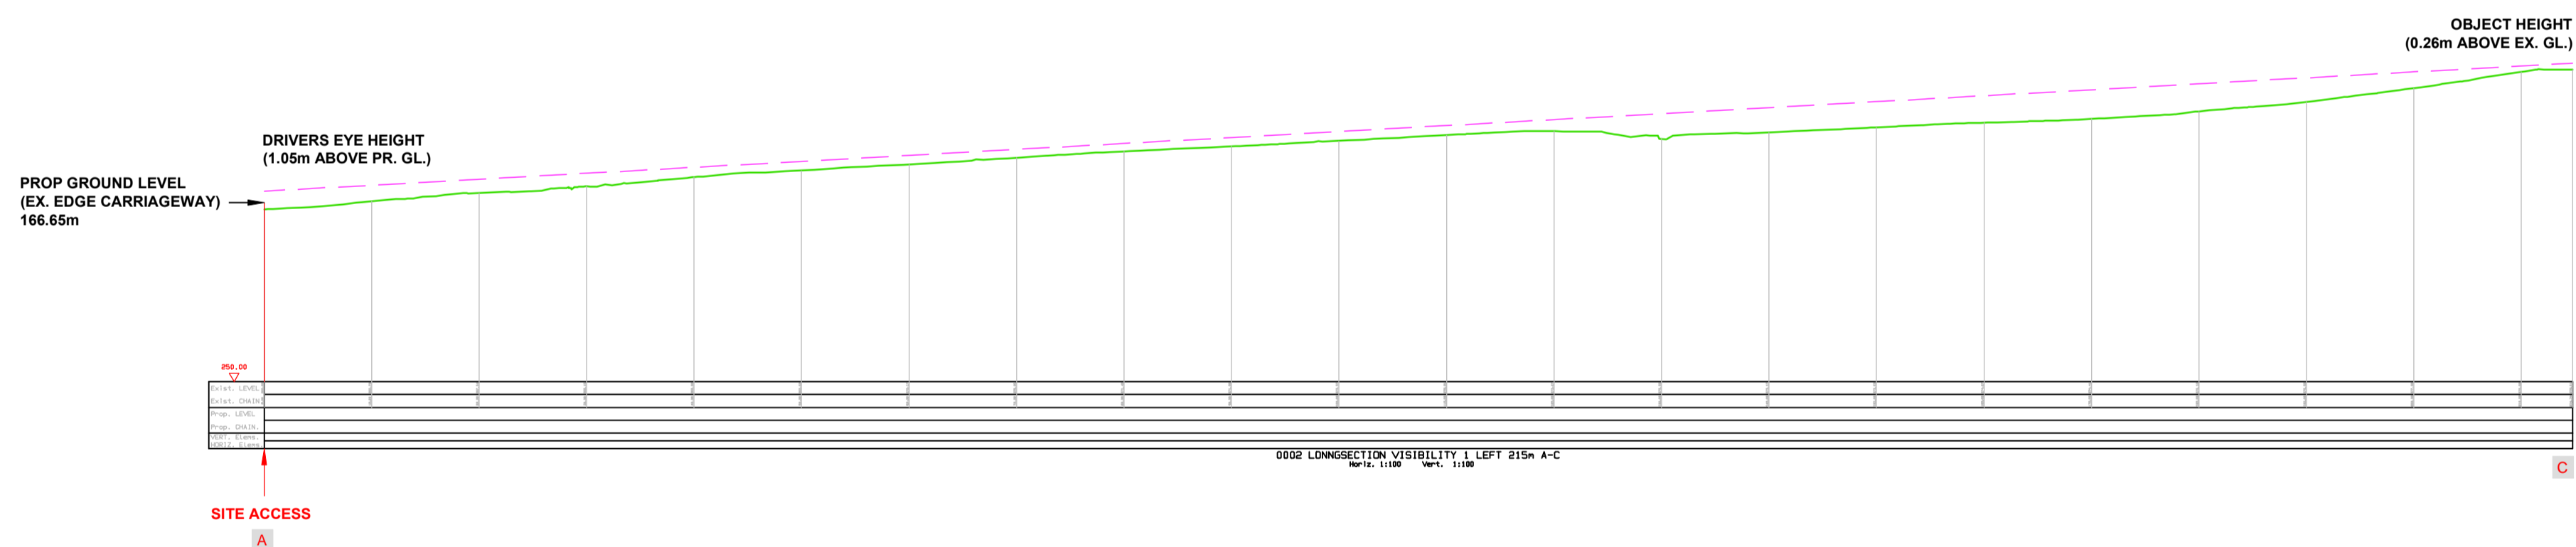

- VISIBILITY SPLAY 2.4m x 215m
- EXSITING GROUND LEVEL

NOTES:
1. BASE DRAWING: B6312 Sacriston - TD646 Elizabeth Landmark, Cold Law - Topographic Survey.dwg (RECEIVED 20/12/2018)

© Crown Copyright and Database Rights (2018)
Ordnance Survey
Licence No. 0100031673

© Copyright Reserved

CLIENT
VISCOUNT DEVONPORT

PROJECT
ELIZABETH LANDMARK

DRAWING TITLE
**PROPOSED SITE ACCESS ARRANGEMENT
VISIBILITY SPLAY
VERTICAL ALIGNMENT**



DRG No
JN1784-Dwg-0004

SCALE
AS SHOWN @ A1

DATE
JANUARY 2019

DRAWN BY
MS

CHECKED BY
LW

APPROVED BY
RS

<http://www.saj-consultants.com>