


- NOTES - IF IN DOUBT, ASK**
- Do not scale directly from this drawing.
  - All dimensions are in metres.
  - All levels are shown in metres Above Ordnance Datum (AOD).
  - All levels and dimensions are to be checked on site by the site manager/contractor prior to commencing any works or ordering any materials.
  - This drawing is to be viewed in conjunction with all other detailed drawings and specifications from all members of the design team.
  - Any conflicts/discrepancies are to be highlighted to Southern Green prior to commencing works or ordering any materials.

**CDM - SAFETY, HEALTH & ENVIRONMENTAL INFORMATION**  
**Principal Designer: Simon Hitchens Ltd**


In addition to the hazards/ risks normally associated with the types of work detailed on this drawing, note the following project specific risks which require attention/ mitigation by the contractor undertaking the works:

**Construction:** none identified at this time  
**Maintenance/ Cleaning:** none identified at this time  
**Decommissioning/ Demolition:** none identified at this time

It is assumed that all works will be carried out by a competent contractor, working where appropriate, to their own approved method statement. This is not an exhaustive list and reference must be made to the Construction Phase Plan or Health and Safety File and any additional Risk Assessment documents available.

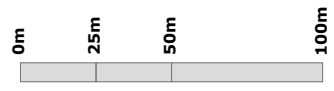

**Scale Bar - 1:2500 @ A4**

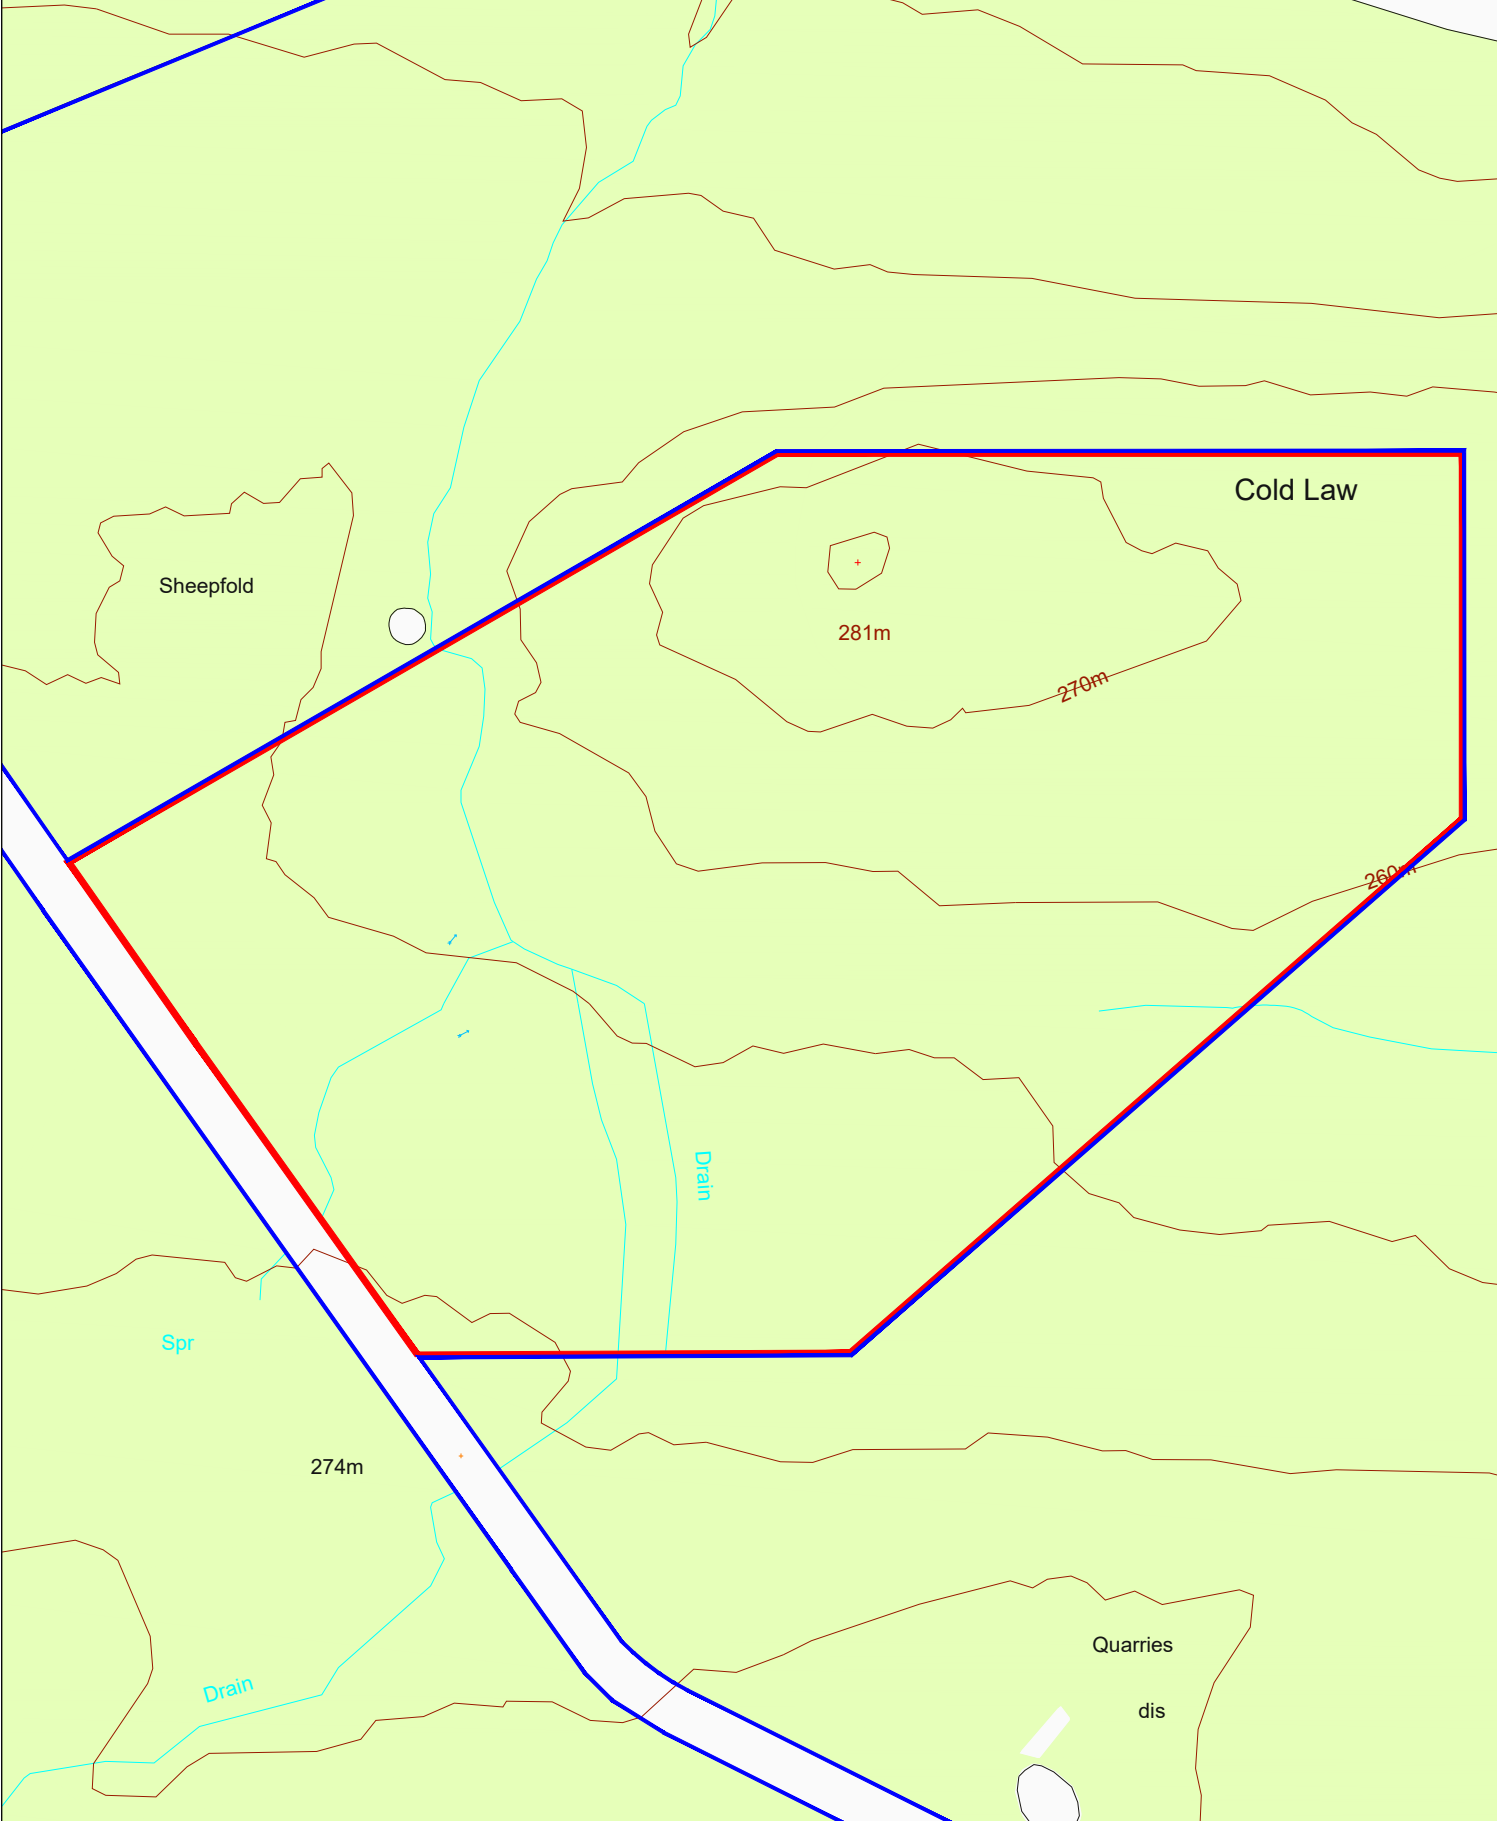

Rev	Description	By	Chk	Date
..	..	..	..	..

**1131\_ELIZABETH LANDMARK**

Viscount Devonport	
Site Location	
1131_001	Rev -
1:2500 @ A4	18.01.18 NE48

**Drawing Issue Status**

<input type="checkbox"/> Comment/ Approval	<input type="checkbox"/> Contract
<input type="checkbox"/> Costing	<input type="checkbox"/> Construction
<input checked="" type="checkbox"/> Planning	<input type="checkbox"/> Record Dwg
<input type="checkbox"/> Tender	<input type="checkbox"/> BIM

© Copyright and all intellectual property rights remain vested in Southern Green Ltd

**SouthernGreen**

0151 440 0034  
 www.southerngreen.co.uk  
 studio@southerngreen.co.uk