

NOTES:

1. BASE DRAWING: 1131_Landscape Lines 190322).dwg (RECEIVED 22/03/2019)
2. TYPICAL NCC TYPE C ACCESS SPECIFICATION PLAN - CONSTRUCTION DETAILS EXTRACTED FROM '2542C-510 Rev B Construction Details-A1 Landscape.pdf' (PROVIDED BY SHADBOLT GROUP- RECEIVED 15/03/2019)

C	REVISED CONSTRUCTION DETAILS	03/19	LW	RS	SAJ
B	REVISED CONSTRUCTION DETAILS	01/19	MS	RS	SAJ
A	REVISED LAYOUT	01/19	MS	RS	SAJ
REVISION	DETAILS	DATE	DRAWN	CHK'D	APP'D

CLIENT
LORD DEVONPORT

PROJECT
ELIZABETH LANDMARK


DRAWING TITLE
SITE ACCESS ARRANGEMENT

DRG No JN1784-Dwg-0009	SCALE 1:1250 @ A3	DATE JANUARY 2019
DRAWN BY MS	CHECKED BY RS	APPROVED BY SAJ



<http://www.saj-consultants.com>

TYPICAL NCC TYPE C ACCESS SPECIFICATION PLAN - CONSTRUCTION DETAILS

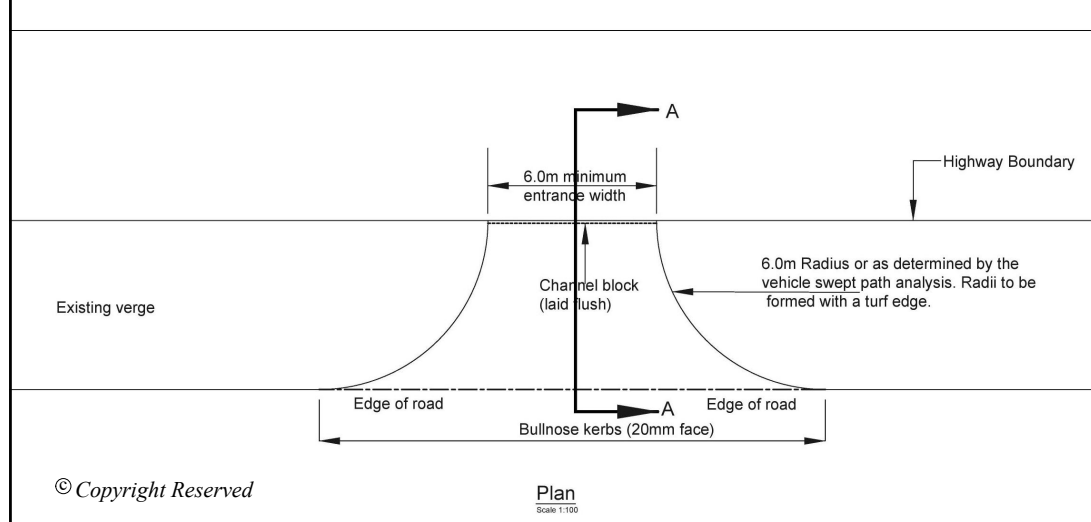

© Copyright Reserved

© Crown Copyright and Database Rights (2018)
Ordnance Survey
Licence No. 0100031673