

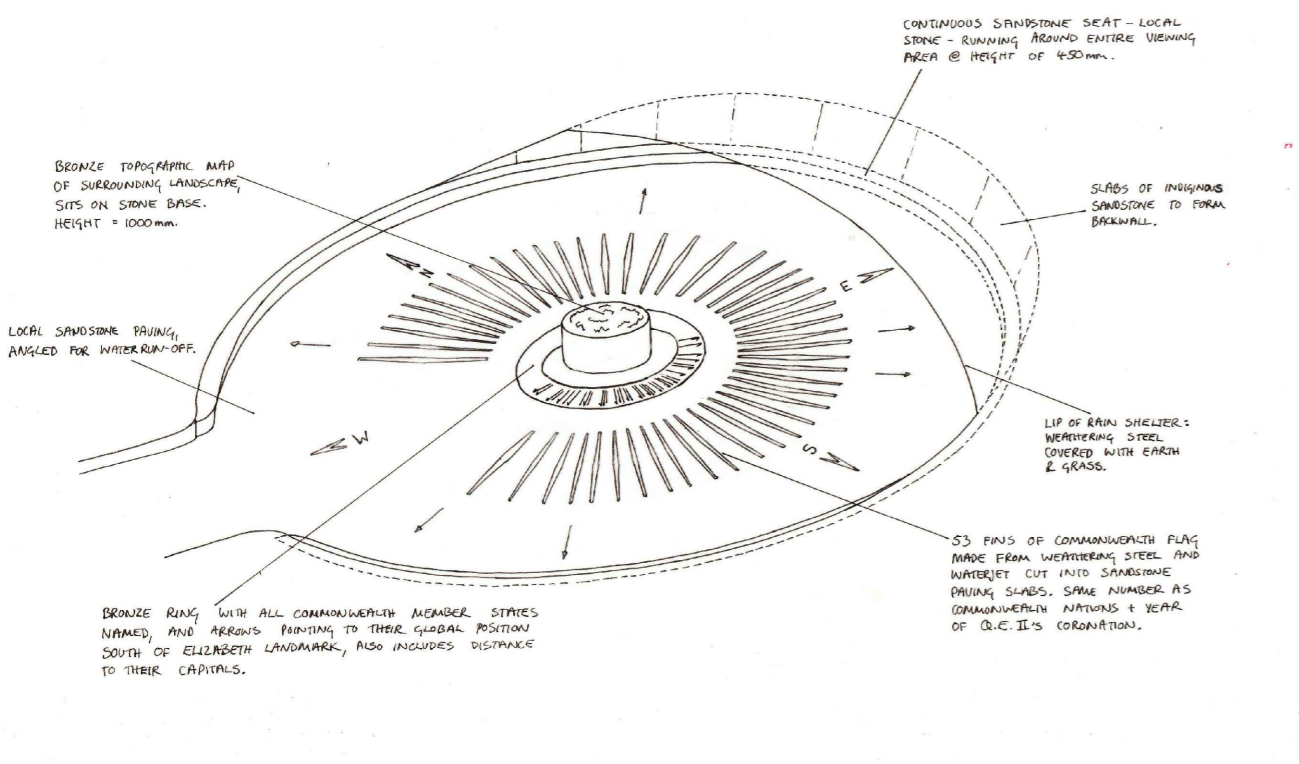


Key Plan  
1:2500 @ A2

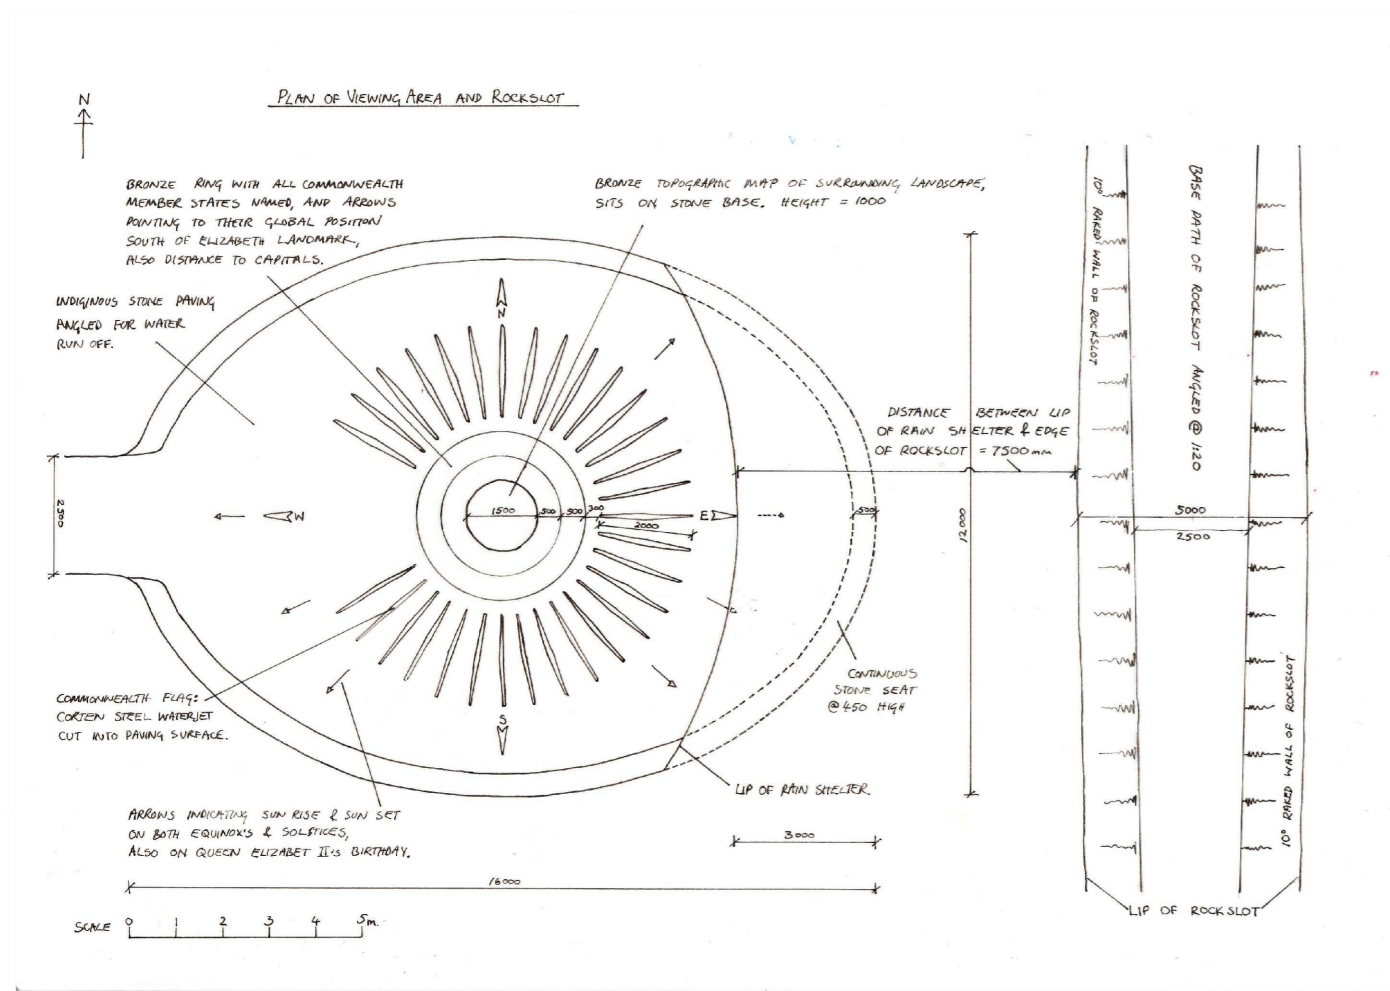

Concept Plans of Visitor Viewing Area (by Simon Hitchens)

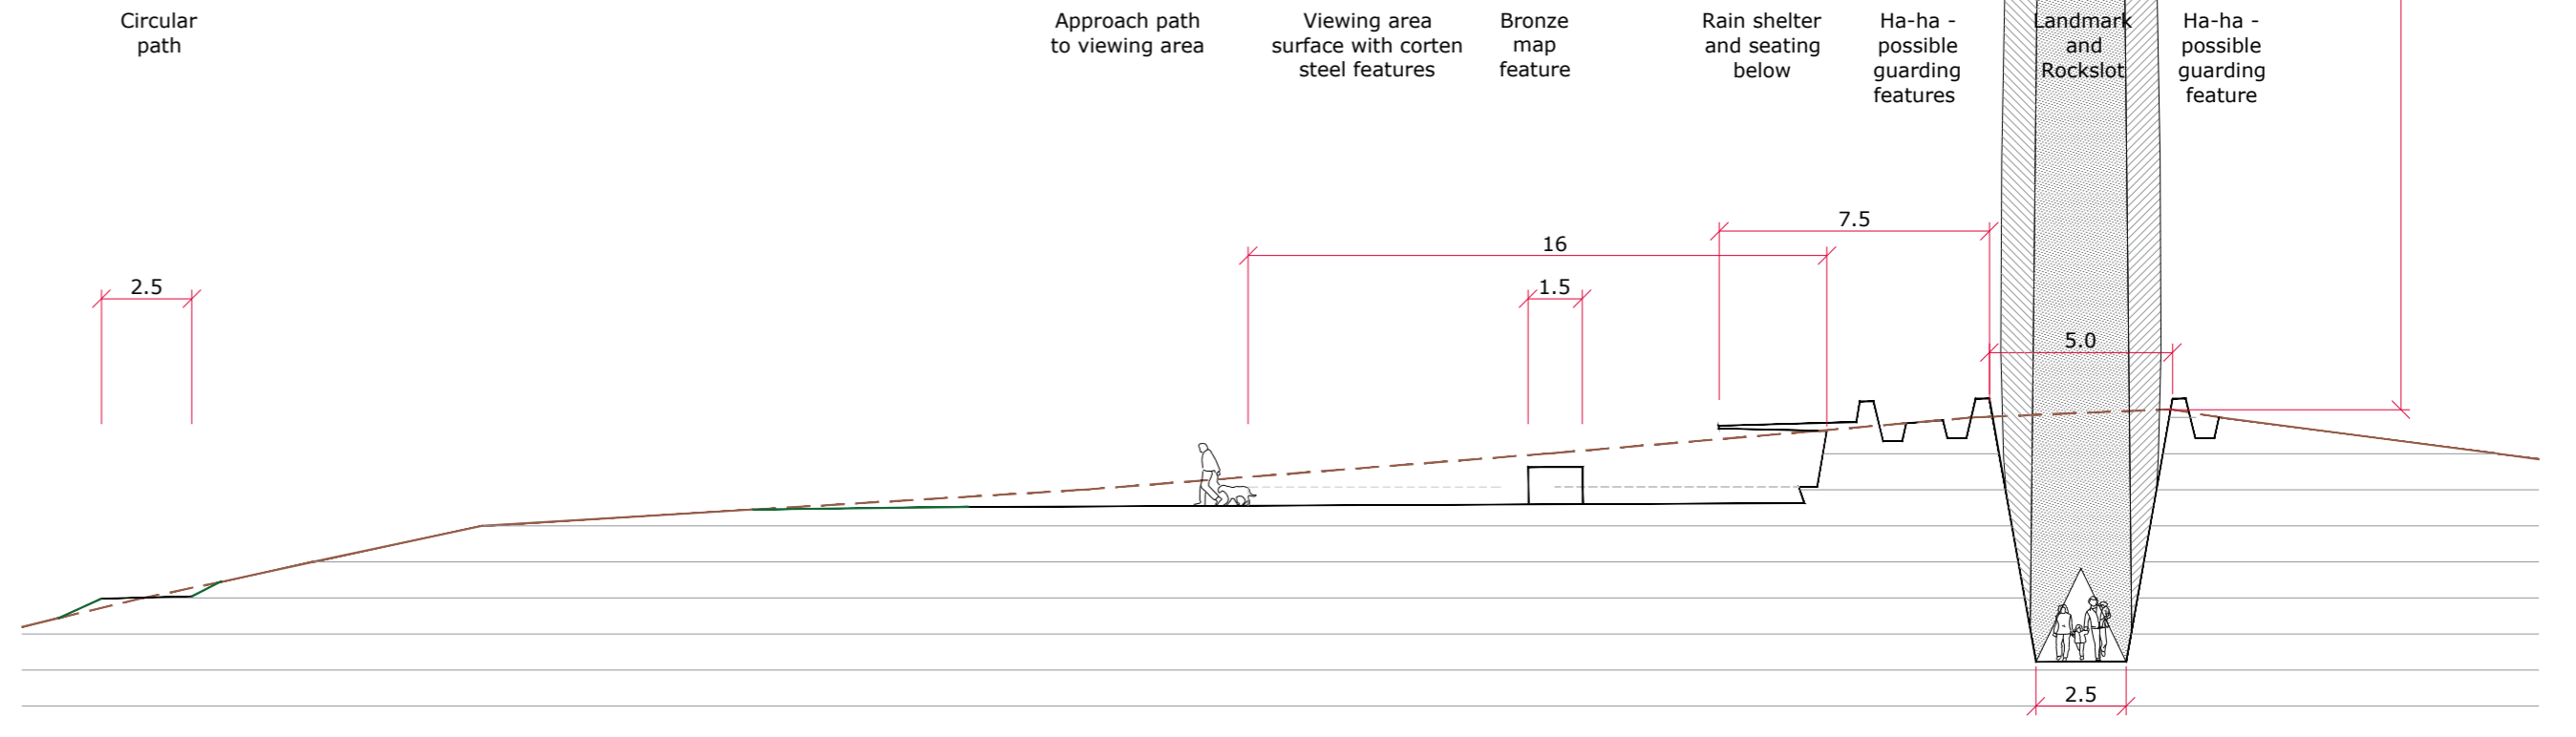

Typical Section AA'  
1:200 @ A2

approx. 55.5  
(to achieve ultimate height of 336m AOD to match Hepple Heugh)

Rev	Description	By	Chk	Date

**NOTES - IF IN DOUBT, ASK**


- Do not scale directly from this drawing.
- All dimensions are in metres.
- All levels are shown in metres Above Ordnance Datum (AOD).
- All levels and dimensions are to be checked on site by the site manager/contractor prior to commencing any works or ordering any materials.
- This drawing is to be viewed in conjunction with all other detailed drawings and specifications from all members of the design team.
- Any conflicts/discrepancies are to be highlighted to Southern Green prior to commencing works or ordering any materials.

**CDM - SAFETY, HEALTH & ENVIRONMENTAL INFORMATION**  
Principal Designer: **Simon Hitchens Ltd**

In addition to the hazards/ risks normally associated with the types of work detailed on this drawing, note the following project specific risks which require attention/ mitigation by the contractor undertaking the works:

**Construction:** none identified at this time  
**Maintenance/ Cleaning:** none identified at this time  
**Decommissioning/ Demolition:** none identified at this time

It is assumed that all works will be carried out by a competent contractor, working where appropriate, to their own approved method statement. This is not an exhaustive list and reference must be made to the Construction Phase Plan or Health and Safety File and any additional Risk Assessment documents available.

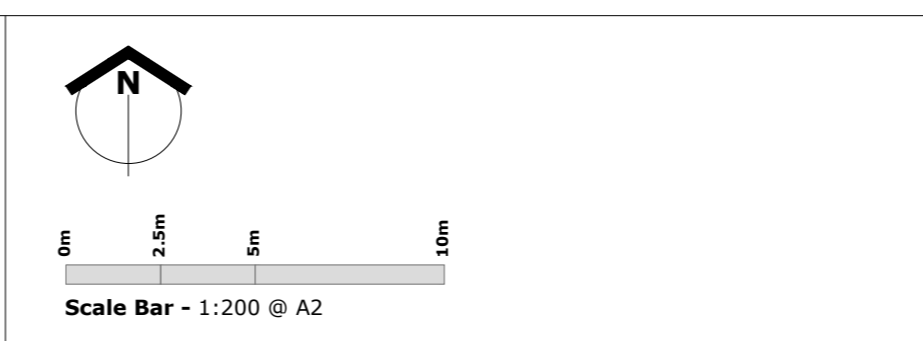

1131_ELIZABETH LANDMARK		
Viscount Devonport		
Existing and Proposed Sections - Landmark and Viewing Area		
1131_111	Rev -	
As shown @ A2	18.01.19	NE48

Drawing Issue Status	
<input checked="" type="checkbox"/> Comment/ Approval	<input type="checkbox"/> Contract
<input type="checkbox"/> Costing	<input type="checkbox"/> Construction
<input type="checkbox"/> Planning	<input type="checkbox"/> Record Dwg
<input type="checkbox"/> Tender	<input type="checkbox"/> BIM

© Copyright and all intellectual property rights remain vested in Southern Green Ltd

**SouthernGreen**

0191 440 0034  
www.southerngreen.co.uk  
studio@southerngreen.co.uk