


Contract Drawing No.: 1 Drawing Size: A1




Northumberland  
County Council


All rights reserved . No part of this document may be reproduced in any material form (including photocopying or storing in any medium) without the written permission of Northumberland County Council except in accordance with the provisions of Copyright, Designs and Patents Act 1988. Unauthorised reproduction may lead to prosecution or civil proceedings.

- NOTES:**
1. GENERAL
  - 1.1. ALL DIMENSIONS IN (mm) UNLESS STATED OTHERWISE.
  - 1.2. ALL LEVELS IN (m) IN REFERENCE TO OPS CO-ORDINATE SYSTEM.
  - 1.3. DRAWING TO BE USED FOR INFORMATION PURPOSES ONLY
  - 1.4. ALL LAND NECESSARY TO CARRY OUT THE PROPOSED DEVELOPMENT NOT SHOWN. RED LINE BOUNDARY INDICATIVE TO PERMANENT DEVELOPMENT

TYPICAL SECTION A-A  
WEST OF PORTLAND WYND ROUNDABOUT  
(LOOKING EAST) SCALE 1:100

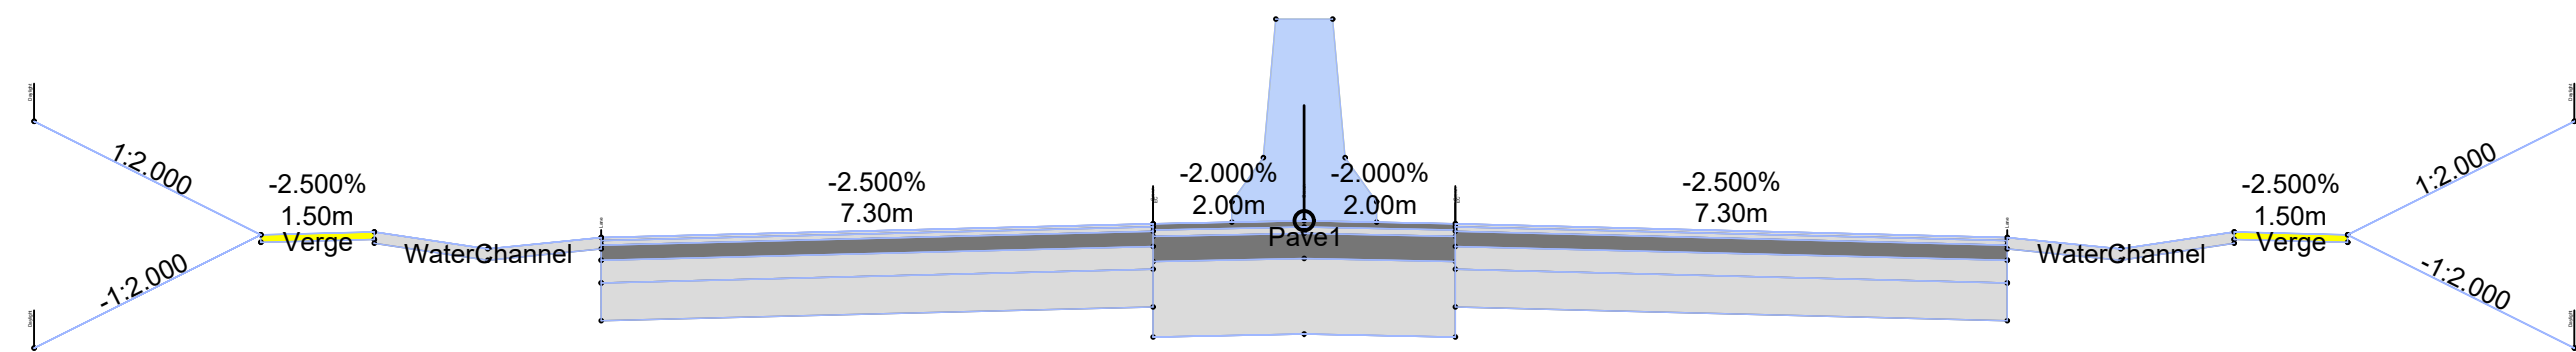

TYPICAL SECTION B-B  
EAST OF PORTLAND WYND ROUNDABOUT  
(LOOKING EAST) SCALE 1:100

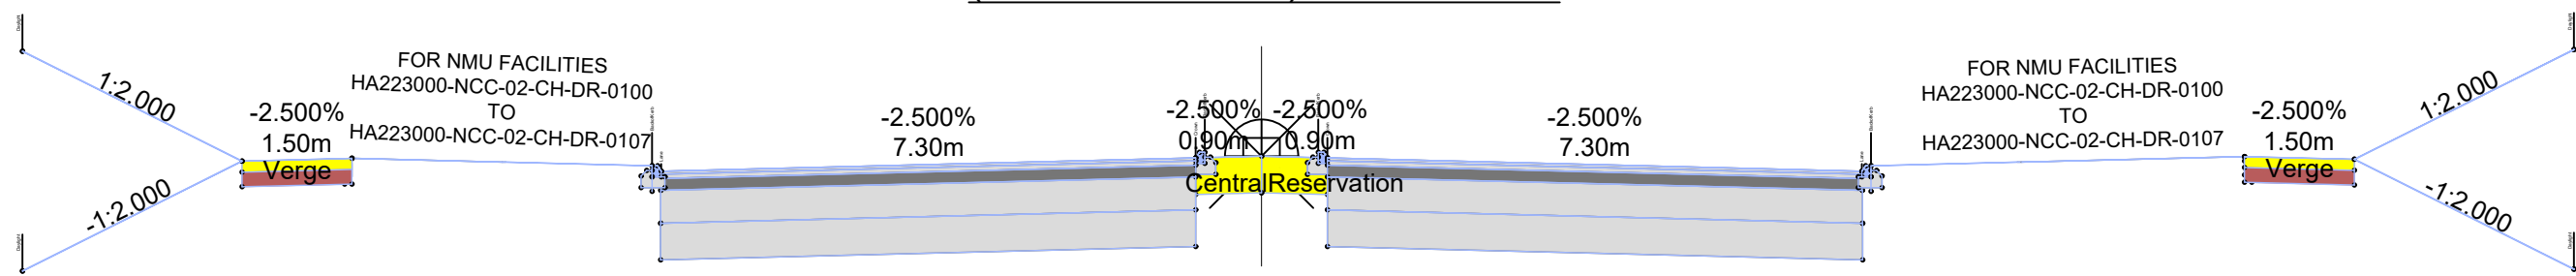

KEY

- PROPOSED CARRIAGEWAY
- PROPOSED CENTRAL RESERVATION / ISLAND
- PROPOSED DAYLIGHT CUT/FILL SLOPE

Revision	By	CHK	App	Date	Rev.

Reproduced from based upon the Ordnance Survey mapping with permission of the Controller of Her Majesty's Stationary Office. © Crown copyright. Unauthorised reproduction infringes Crown copyright and may lead to prosecution or civil proceedings. NORTHUMBERLAND COUNTY COUNCIL - O.S. License No.100049048 (2009)


Drawing Status:  
S2-SUITABLE FOR INFORMATION

Client:  
NORTHUMBERLAND COUNTY COUNCIL  
COUNTY HALL, MORPETH  
NORTHUMBERLAND, NE61 2EF

Job Title:  
BLYTH RELIEF ROAD

Drawing Title:  
RELIEF ROAD HIGHWAY ALIGNMENT &  
GENERAL ARRANGEMENT KEY PLAN  
PRELIMINARY DESIGN LAYOUT


Scale(s):  
AS SHOWN



Northumberland  
County Council

Technical Services

Drawn:	CK	Date:	MAR'23	Checked:	CR	Passed:	SC	
Drawing Number:	HA223000-NCC-02-CH-DR-000						Revision:	P01.1
Oracle Number:	HA223000							

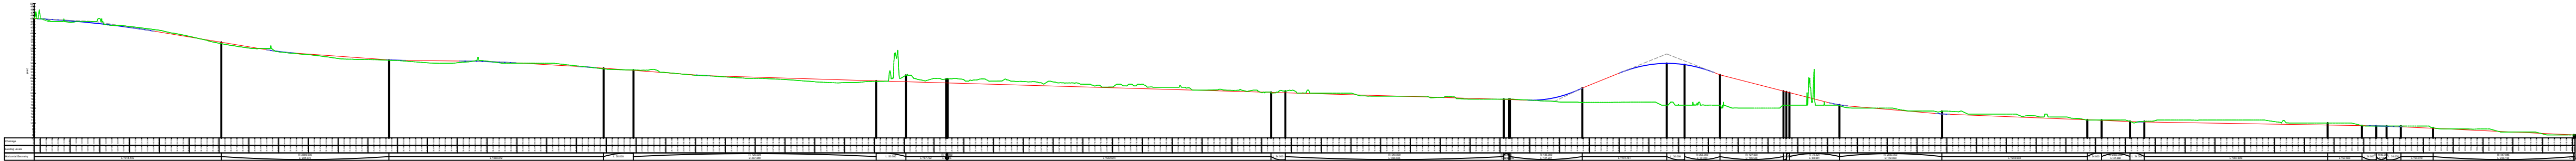

BLYTH RELEIF ROAD  
CENTRE LINE VERTICAL PROFILE (EAST TO WEST)  
5 X EXAGGERATED - SCALE 1:15000