



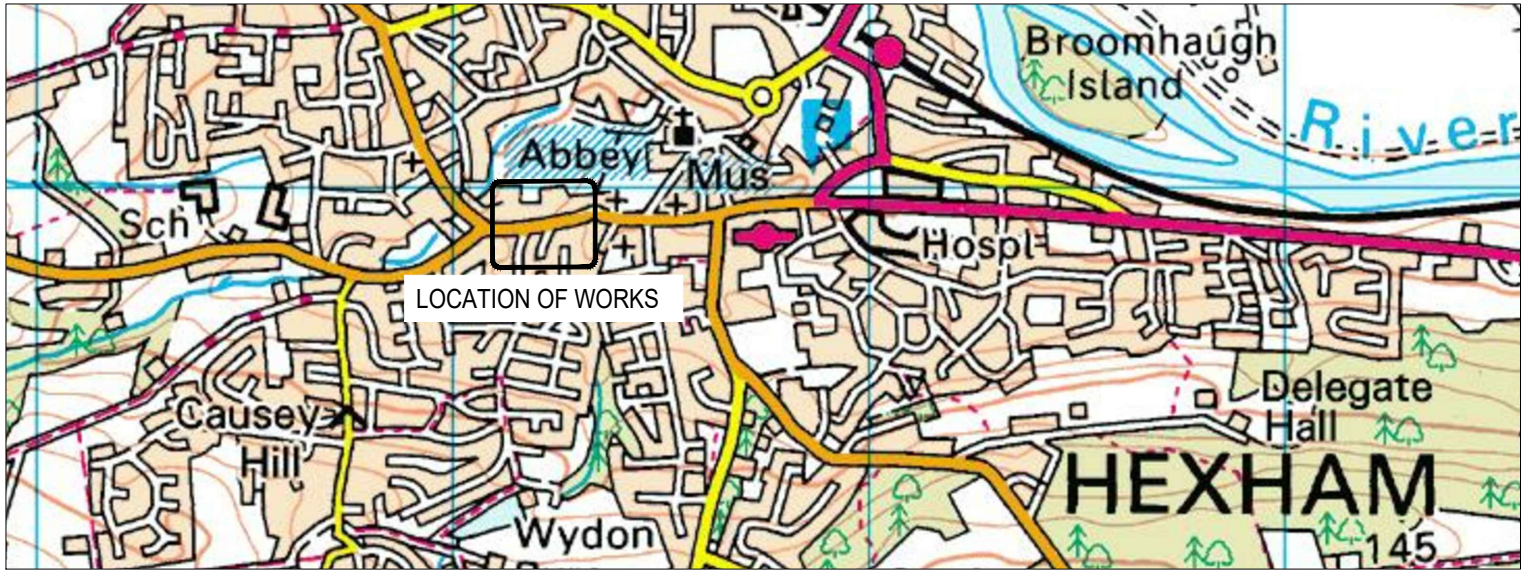

LOCATION PLAN
N.T.S.

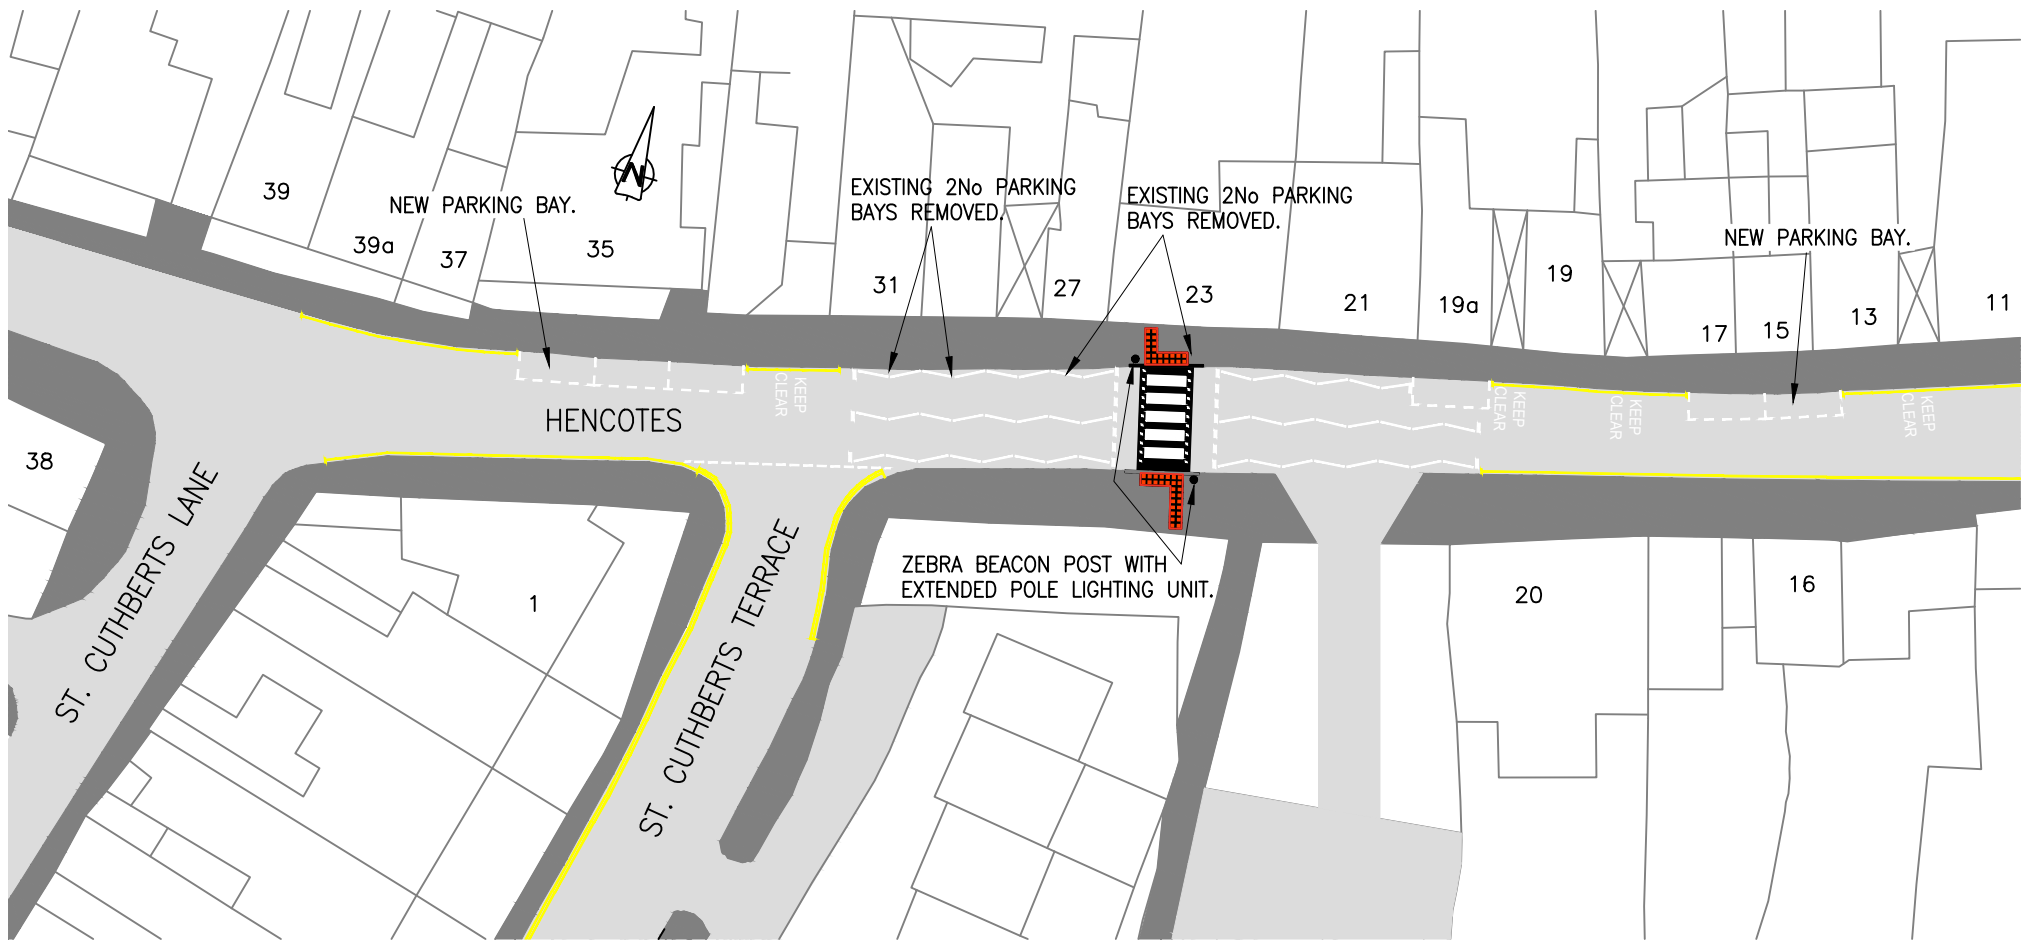

NOTE:
1. INTRODUCTION OF THE ZEBRA CROSSING WOULD RESULT IN THE LOSS OF FOUR EXISTING PARKING BAYS ON THE NORTH SIDE OF HENCOTES WITHIN THE EXTENTS OF THE ZEBRA CROSSING MARKINGS.
2. TWO OF THESE BAYS WOULD BE REPLACED BY TWO NEW BAYS LOCATED AS SHOWN.

PROPOSED LAYOUT
1:500

Drawing No.:1 OF 1

Drawing Size:A3



Northumberland County Council

All rights reserved . No part of this document may be reproduced in any material form (including photocopying or storing in any medium) without the written permission of Northumberland County Council except in accordance with the provisions of Copyright, Designs and Patents Act 1988. Unauthorised reproduction may lead to prosecution or civil proceedings.

NOTES:

GENERAL UPDATE	ME		JAN'21	B	
GENERAL UPDATE	JT		Nov'20	A	
Revision:	By:	Chk.	App.	Date:	Rev.

Reproduced from/based upon the Ordnance Survey mapping with permission of the Controller of Her Majesty's Stationery Office. © Crown copyright. Unauthorised reproduction infringes Crown copyright and may lead to prosecution or civil proceedings. NORTHUMBERLAND COUNTY COUNCIL - O.S. License No.100049048 (2009)

Drawing Status:CONSULTATION

Client:

NORTHUMBERLAND COUNTY COUNCIL
COUNTY HALL, MORPETH
NORTHUMBERLAND, NE61 2EF

Job Title:

B6305
HENCOTES
HEXHAM

Drawing Title:

PROPOSED
ZEBRA CROSSING

Scale(s):

AS SHOWN



Northumberland County Council

Technical Services

Drawn:	Date:	Checked:	Passed:
JT	JAN'21	KB	GM

Drawing Number:	Revision:
HFD19506/01/B6305/01/01	B

Oracle Number:
HFD19506