



# Northumberland County Council

## **RECORD OF DECISION TAKEN BY DIRECTOR OF ENVIRONMENT AND TRANSPORT**

**Paul Jones – Director of Environment & Transport**

---

**Proposed Prohibition of Left & Right Turn – Queen Elizabeth High School, Hexham**

**Cabinet Member: Councillor John Riddle, Improving Our Roads & Highways**

**15 April 2025**

---

### **Purpose of Report**

This report sets out the background to the proposal to introduce new turning ban movements outside Queen Elizabeth High School in Hexham.

### **Recommendation**

It is recommended that the proposed traffic restrictions are implemented in order to improve road safety in the area.

### **Link to Corporate Plan**

This report is relevant to the following key themes in the Corporate Plan for 2023-26:

‘Thriving Places and Culture – Neighbourhoods are safe, clean and well maintained’

### **Key Issues**

1. Northumberland County Council has received road safety concerns regarding the flow of traffic outside Queen Elizabeth High School in Hexham during school start and end times.
2. To improve road safety and reduce congestion outside the access to the school car park, new prohibition of turning restrictions are proposed to apply at school start and end times.

## **Delegated Decision**

---

3. The scheme is supported by the local County Councillor and school representatives.
4. The scheme is to be funded through the 2025/26 Local Transport Plan (LTP) programme.

### Background

Queen Elizabeth High School is a newly opened facility which is situated adjacent to Whetstone Bridge Road in Hexham. As part of the development, several accesses to the school were created via Whetstone Bridge Road and on-street parking restrictions implemented to maintain the free flow of traffic.




**Fig.1: Existing access to QEHS car park via Whetstone Bridge Road, Hexham (Source: Google Maps, 2025)**

Concerns have been raised at the access shown in Figure 1 above relating to vehicular congestion at school start and end times, which obstructs forward visibility for both motorists and vulnerable pedestrians such as schoolchildren, thereby increasing the likelihood of a collision occurring.

Following a review of the area between NCC officers and school representatives to carry out highway improvement measures, it is proposed to introduce prohibitions of turning movements for vehicles at the following points:

- No right turn from Tynedale Terrace onto Whetstone Bridge Road from Monday-Friday between the hours of 8:20-8:45am & 3:15-3:30pm;
- No right turn from QEHS car park access onto Whetstone Bridge Road from Monday-Friday between the hours of 8:20-8:45am & 3:15-3:30pm;
- No left turn from Whetstone Bridge Road travelling northbound into QEHS car park access from Monday-Friday between the hours of 3:15-3:30pm;
- No right turn from Whetstone Bridge Road travelling southbound into QEHS car park access from Monday-Friday between the hours of 3:15-3:30pm.

The proposed restrictions are illustrated below in Figure 2.

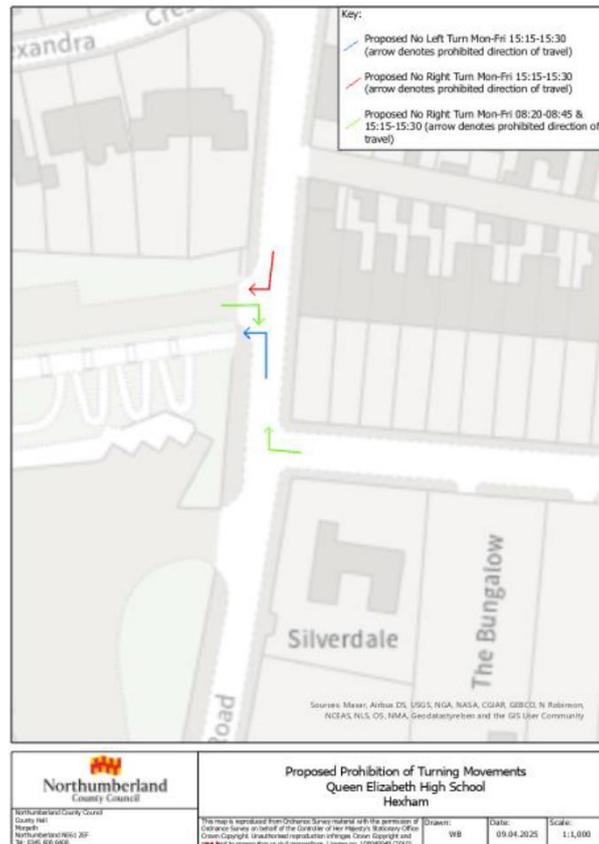

**Fig.2: Proposed prohibition of turning restrictions at Queen Elizabeth High School, Hexham**

It is anticipated that the ban of turning movements at targeted junctions where issues have been observed will reduce the levels of traffic and congestion directly outside the school car park entrance and in turn improve the free flow of traffic at school start and end times.

Detailed designs of the proposal can be found in Appendix A. The proposal is intended to increase road safety for pedestrians, maintain the free flow of traffic where possible and to protect the amenity of the area overall. Northumbria Police, other emergency services and relevant statutory consultees will be notified of these amendments as part of the process for making the permanent Traffic Regulation Order.

## Delegated Decision

---

### Implications Arising out of the Report

<b>Policy</b>	Consistent with existing policies.
<b>Finance and value for money</b>	Scheme will be financed through the LTP 2025/26 programme.
<b>Legal</b>	Motorists will be required to comply with the Traffic Regulation Order.
<b>Procurement</b>	None
<b>Human Resources</b>	None
<b>Property</b>	None
<b>Equalities</b> Yes <input type="checkbox"/> No <input type="checkbox"/> N/A <input type="checkbox"/>	N/A
<b>Risk Assessment</b>	N/A
<b>Crime &amp; Disorder</b>	Regulations in place to carry out enforcement.
<b>Customer Consideration</b>	Statutory consultees will be informed.
<b>Carbon reduction</b>	None
<b>Wards</b>	Hexham West

## **Delegated Decision**

---

### **Background Papers**

File reference – HE243825D

Appendix A – Scheme Layout

### **Author**

---

**Report Author**    **William Binks, Programme Officer**

**Delegated Decision**

---

**DECISION TAKEN**

**Title of Officer** Director of Environment & Transport

**Subject** Proposed Prohibition of Left & Right Turn Restrictions at Queen Elizabeth High School, Hexham

**Consultation** Statutory consultees will be informed

**Decision Taken** To introduce new Prohibition of Left Turn and Prohibition of Right Turn restrictions at Queen Elizabeth High School, Hexham

**Signature of Director**






---

**Date**

16/04/2025

---



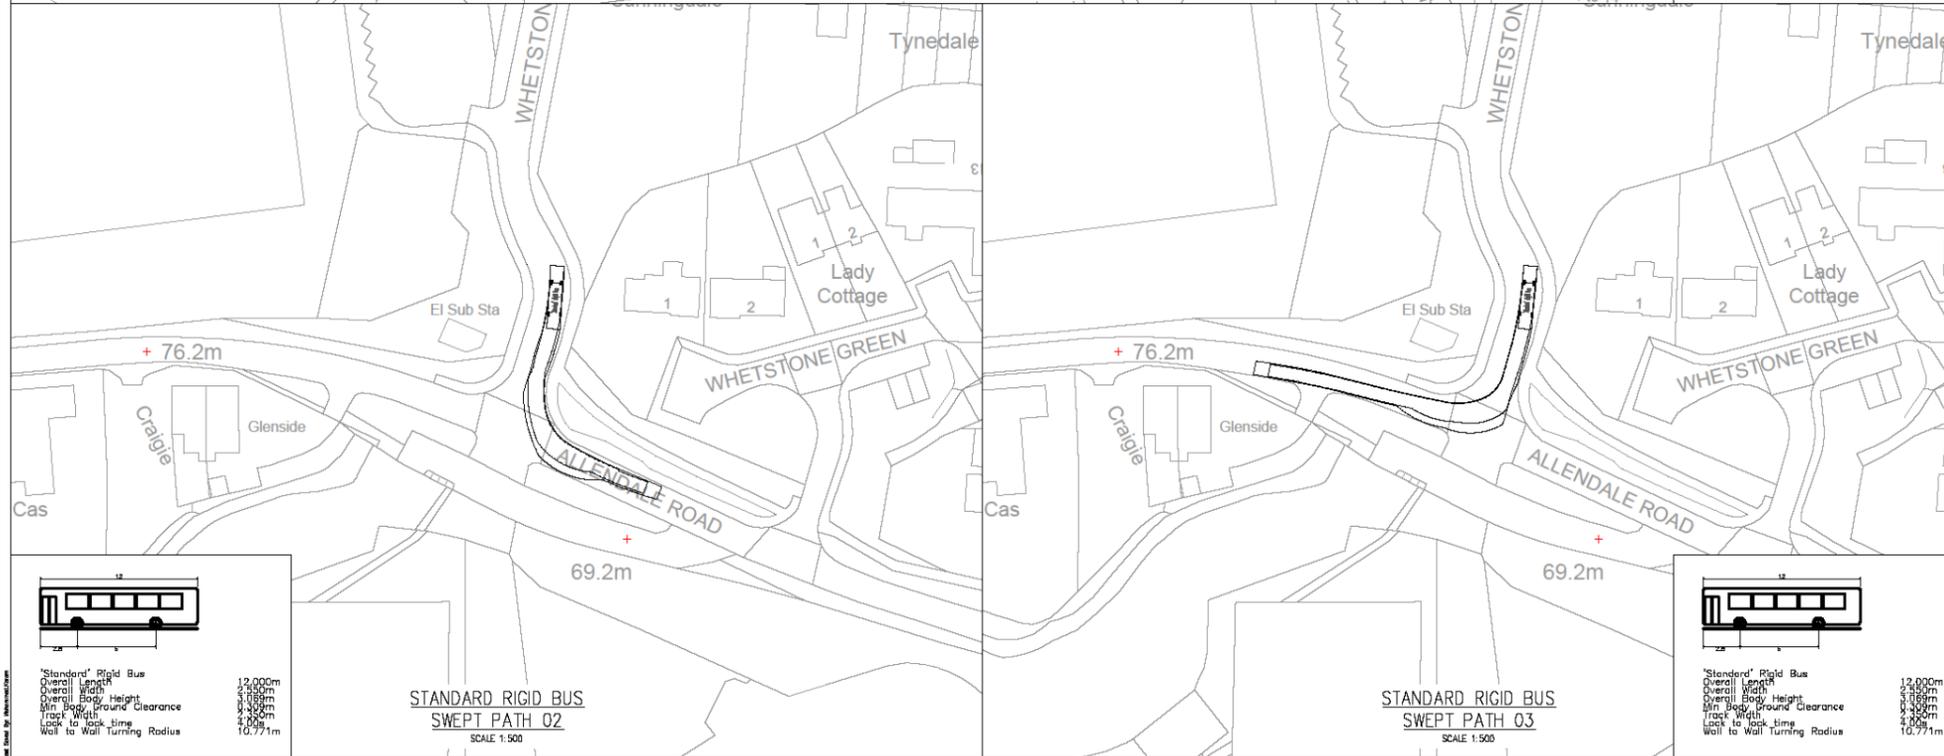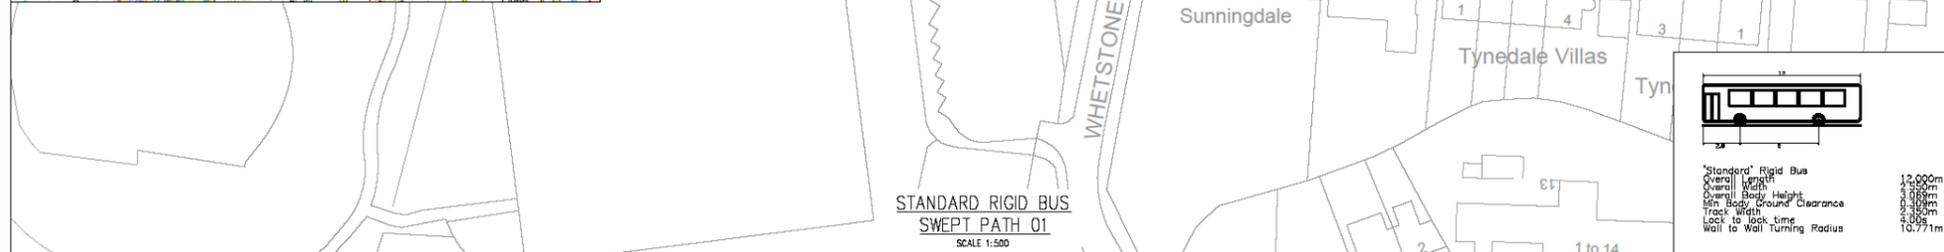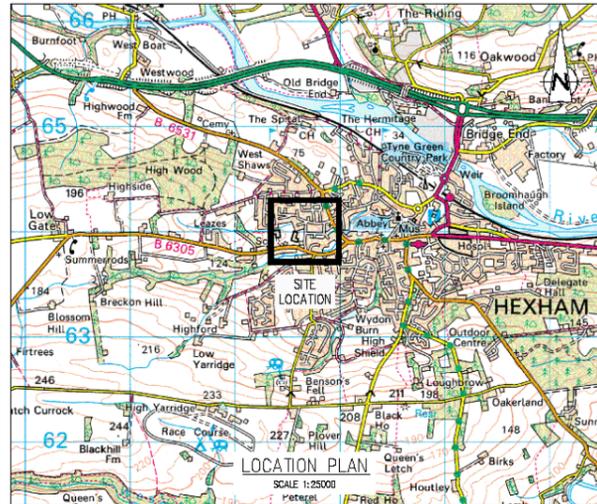


Contract Drawing No.: A1




All rights reserved. No part of this document may be reproduced in any material form (including photocopying or recording in any medium) without the written permission of Northumberland County Council except in accordance with the provisions of Copyright, Design and Patents Act 1988. Unauthorised reproduction may lead to prosecution or civil proceedings.


NOTES:  
1. GENERAL  
1.1. ALL DIMENSIONS IN (mm) UNLESS STATED OTHERWISE.  
1.2. ALL LEVELS IN (m) BY REFERENCE TO OGS CO-ORDINATE SYSTEM.

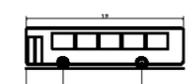

'Standard' Rigid Bus	12,000mm
Overall Length	2,350mm
Overall Width	3,000mm
Overall Body Height	3,000mm
Min Body Ground Clearance	2,000mm
Track Width	2,000mm
Lock to lock time	4,000mm
Wall to Wall Turning Radius	10,771m

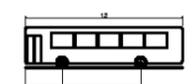

'Standard' Rigid Bus	12,000mm
Overall Length	2,350mm
Overall Width	3,000mm
Overall Body Height	3,000mm
Min Body Ground Clearance	2,000mm
Track Width	2,000mm
Lock to lock time	4,000mm
Wall to Wall Turning Radius	10,771m

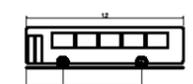

'Standard' Rigid Bus	12,000mm
Overall Length	2,350mm
Overall Width	3,000mm
Overall Body Height	3,000mm
Min Body Ground Clearance	2,000mm
Track Width	2,000mm
Lock to lock time	4,000mm
Wall to Wall Turning Radius	10,771m

Particulars: No. Pts. Rev. Date Desc.

Approved for construction on the condition that the contractor shall be responsible for the construction of the delivery office. © Crown copyright. Unauthorised reproduction is illegal. Crown copyright and the right to reproduce in all proceedings. NORTHUMBERLAND COUNTY COUNCIL - C.S. Licence No. 10056568 (2018)

Drawing Title: CONSTRUCTION

Client: NORTHUMBERLAND COUNTY COUNCIL  
COUNTY HALL, MORPETH  
NORTHUMBERLAND, NE81 2EP

Site Name: QUEEN ELIZABETH HIGH SCHOOL, HEXHAM

Drawing Title: VEHICLE SWEEP PATH

Scale: 1:500 & AS SHOWN



Date: 01 OCT '24  
Drawn: RWDD  
Checked: GM  
Project: HE243825D/00/UR289/10/02  
Drawn Number: HE243825D

The Plan: 01/2024 (MORPETH) Northumberland County Council - Highways - HEXHAM High School, Station (Queen Elizabeth High School) SWEEP PATH 01 & 02 & 03