

**NORTHUMBERLAND COUNTY COUNCIL
ROAD TRAFFIC REGULATION ACT 1984
(BEAMSLEY TERRACE ASHINGTON ONE WAY TRAFFIC RESTRICTION)
ORDER 2021
(TROM_210)**

Northumberland County Council, in exercise of their powers under Sections 1, 2, 3 and 4 and Schedule 9 of the Road Traffic Regulation Act 1984 ("the Act") and all other enabling powers, and after consultation with the Chief Officer of Police in accordance with Part III of Schedule 9 of the Act, hereby make the following Order:

1. (1) This Order shall come into operation on the 21st June 2021 and may be cited as "Northumberland County Council (Beamsley Terrace Ashington One Way Traffic Restriction) Order 2021."
- (2) The restrictions imposed by this Order shall be in addition to and not in derogation from any restriction or requirement imposed by any regulation made or having effect as if made under the Act or by or under any other enactment.
- (3) Except where otherwise stated, any reference in this Order to a numbered article or schedule is a reference to the article or schedule bearing that number in this Order.
- (4) The Interpretation Act 1978 shall apply for the interpretation of this Order as it applies for the interpretation of an Act of Parliament.
2. Save as provided in Article 4, no person shall cause or permit any vehicle to proceed in any specified length of road in a direction other than that specified in relation to that road or length of road as shown in Schedule 1 of this Order.
3. Save as provided in Article 4, no person shall cause or permit any vehicle to enter those lengths of highway detailed in Schedule 2 of this Order.
4. Nothing in Articles 2 and 3 shall make it unlawful to cause or permit any vehicle to proceed on those lengths of highway detailed in Schedule 1 and 2, if the vehicle is being used for fire and rescue, police, ambulance or special forces purposes.

THE COMMON SEAL of NORTHUMBERLAND COUNTY COUNCIL

was hereunto affixed this 7th day of June 2021.

In the presence of:-



M. Wilcock

Duly Authorised Officer

Seal Number: 23118

SCHEDULE 1

**NORTHUMBERLAND COUNTY COUNCIL
ROAD TRAFFIC REGULATION ACT 1984
(BEAMSLEY TERRACE ASHINGTON ONE WAY TRAFFIC RESTRICTION)
ORDER 2021
(TROM_210)**

**Permitted travel in one direction only on the following length of highway
(and for reference only, detailed on the attached plan)**

USRN	Street	Town	Description	Direction of Traffic Flow	Grid Reference
42005053	BEAMSLEY TERRACE	ASHINGTON	From its junction with North Seaton Road for a distance of 23 metres	West	427633, 587172 to 427611, 587168

SCHEDULE 2

**NORTHUMBERLAND COUNTY COUNCIL
ROAD TRAFFIC REGULATION ACT 1984
(BEAMSLEY TERRACE ASHINGTON ONE WAY TRAFFIC RESTRICTION)
ORDER 2021
(TROM_210)**

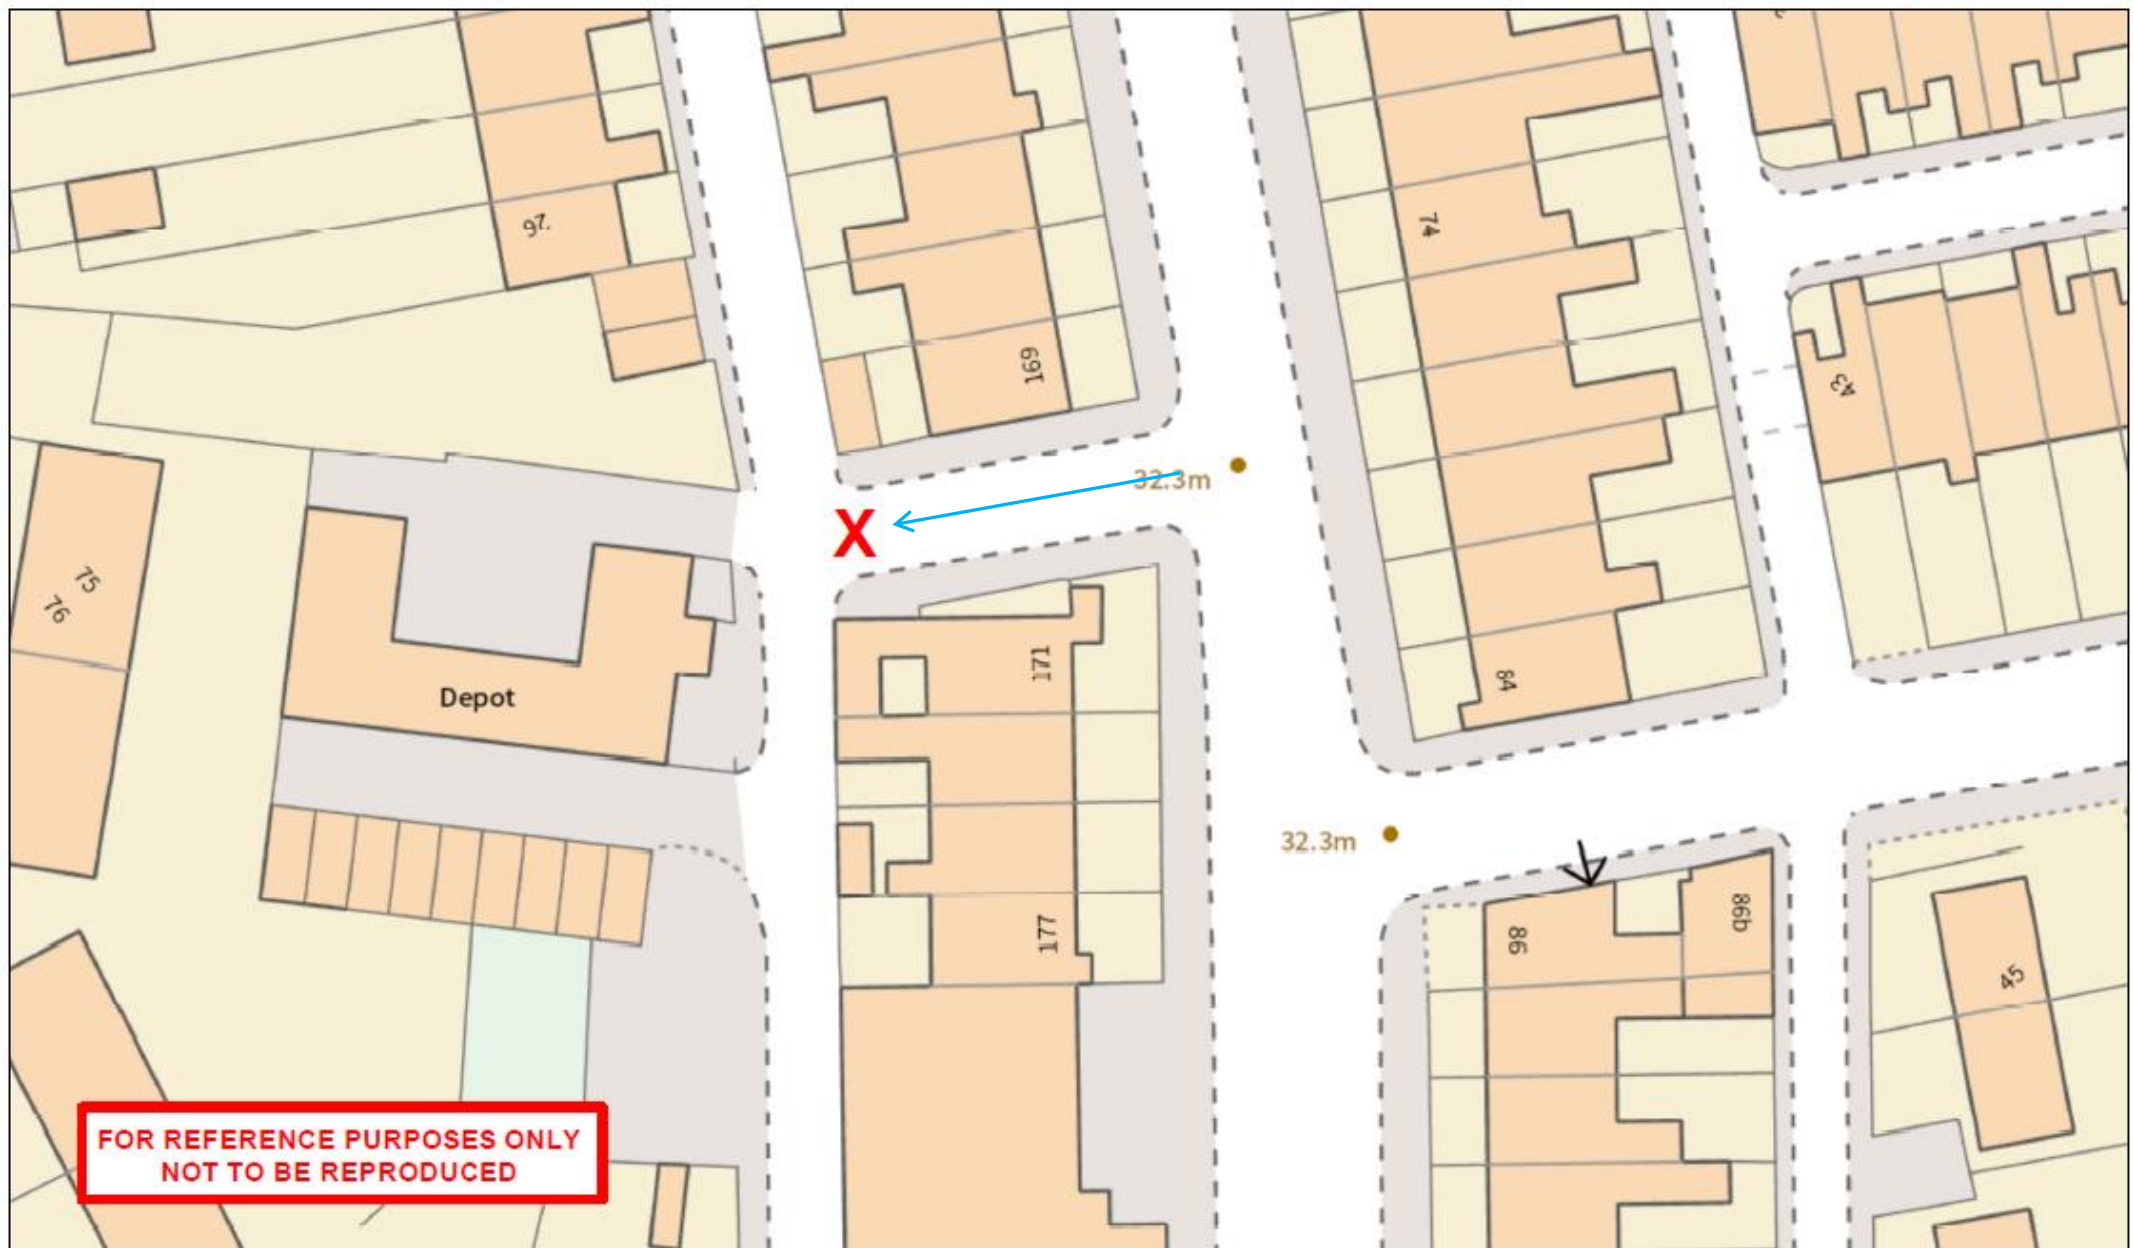
**Prohibition of Entry on the following length of highway
(and for reference only, detailed on the attached plan)**




USRN	Street	Town	Description	Direction of Traffic Flow	Grid Reference
42005053	BEAMSLEY TERRACE	ASHINGTON	At its junction with the Beamsley Terrace back lane	East	427611, 587168

**NORTHUMBERLAND COUNTY COUNCIL
ROAD TRAFFIC REGULATION ACT 1984
(BEAMSLEY TERRACE ASHINGTON ONE WAY TRAFFIC RESTRICTION)
ORDER 2021
(TROM_210)**

**STATEMENT OF THE COUNCIL'S REASONS FOR
MAKING THE ORDER**

The Order is necessary to prevent vehicles from exiting Beamsley Terrace onto the A196 North Seaton Road, where there is limited visibility at the junction when buses are stationary in the bus stop and therefore presents a road safety problem.



 Northumberland County Council	Network Management Information System	Title: Proposed One Way & No Entry System Beamsley Terrace Ashington			Key:  Proposed Prohibition of Entry  Proposed One-Way Only System (Arrow Denotes Direction of Travel)
Northumberland County Council County Hall Morpeth Northumberland NE61 2EF Tel: 0345 600 6400	<small>This map is reproduced from Ordnance Survey material with the permission of Ordnance Survey on behalf of the Controller of Her Majesty's Stationary Office. Crown Copyright. Unauthorised reproduction infringes Crown Copyright and may lead to prosecution or civil proceedings. License no. 100049048 (2019).</small>	Drn: WB	Date: 26.04.2021	Scale: 1:500	