

NORTHUMBERLAND COUNTY COUNCIL

TRAFFIC REGULATION ORDER

(Ref: TRO_006_11)

Northumberland County Council

North Northumberland (Northern) Area (Parking Places) Composite Order 2011 -
Amendment No 11 Order 2017

Made: 2nd May 2017

Coming into Force: 15th May 2017

Northumberland County Council (hereinafter referred to as "the Council") in exercise of their powers under Sections 1, 2, 4, 32, 35, 45 and 46 and Part IV of Schedule 9 of the Road Traffic Regulation Act 1984 ("the Act of 1984"), and after consulting with the Chief Officer of Police in accordance with Part III of Schedule 9 to the Act of 1984 and of all other enabling powers hereby make the following Order:

1. Commencement and Citation

This Order shall come into operation on the 15th May 2017 and may be cited as "Northumberland County Council North Northumberland (Northern) Area (Parking Places) Composite Order 2011 - Amendment No 11 Order 2017".

2. In the Order:-

"Order" means "Northumberland County Council North Northumberland (Northern) Area (Parking Places) Composite Order 2011".

"Amendment Order" means "NCC North Northumberland (Northern) Area (Parking Places) Composite Order 2011 - Amendment No 11 Order 2017".

The Interpretation Act 1978 shall apply to this Order as it applies to an Act of Parliament.

3. Provisions

The following provisions set out below and in The Schedule to this Amendment Order shall be additions to, deletions from, or substitutions in the restrictions in the Order:

(A) Additions

to Schedule 1 – Resident Permit Holders Parking Places

(Referenced in this Amendment Order as: The Schedule - ADDITIONS)

(B) Deletions

None

(C) Substitutions

None

GIVEN under the Common Seal of the County Council of Northumberland this 2nd day of May 2017

THE COMMON SEAL OF THE COUNTY COUNCIL OF NORTHUMBERLAND was hereunto affixed in the presence of:-

N.J. Masson

Duly Authorised Officer



THE SCHEDULE

**ADDITIONS – North Northumberland (Northern) Area (Parking Places) Composite Order 2011
updated by Amendment Number 11 Order 2017 - TRO_006_11
Schedule 1 – Resident Permit Holders Parking Places**

Ref No	Town	Street	Side	Description	Permitted Hours	Special Manner of Standing	Zone
006_11_5973	SPITTAL	ST HELENS TERRACE	Both	At its junction with Sea Road to its junction with U115 Promenade (to Greenwich Road Link) (RPZ)	1	N/A	T2
006_11_5972	SPITTAL	SEA ROAD	Both	At its junction with Main Street to its junction with St Helens Terrace (RPZ)	1	N/A	T2


**ROAD TRAFFIC REGULATION ACT 1984
THE COUNTY OF NORTHUMBERLAND
(SEA ROAD SPITTAL RPZ)**

**NORTH NORTHUMBERLAND (NORTHEN) AREA (PARKING PLACES)
COMPOSITE ORDER 2011 AMENDMENT NO 11 ORDER 2017**

(TRO_006_11)

**STATEMENT OF THE COUNCIL'S REASONS FOR
MAKING THE ORDER**

The Order has been considered necessary for the introduction of Resident Parking Zone (RPZ) on a Sea Road and a section of St Helens Terrace Spittal. Thereby, allowing enforcement against indiscriminate parking, providing a parking zone for residents and to aid traffic flow in this area.

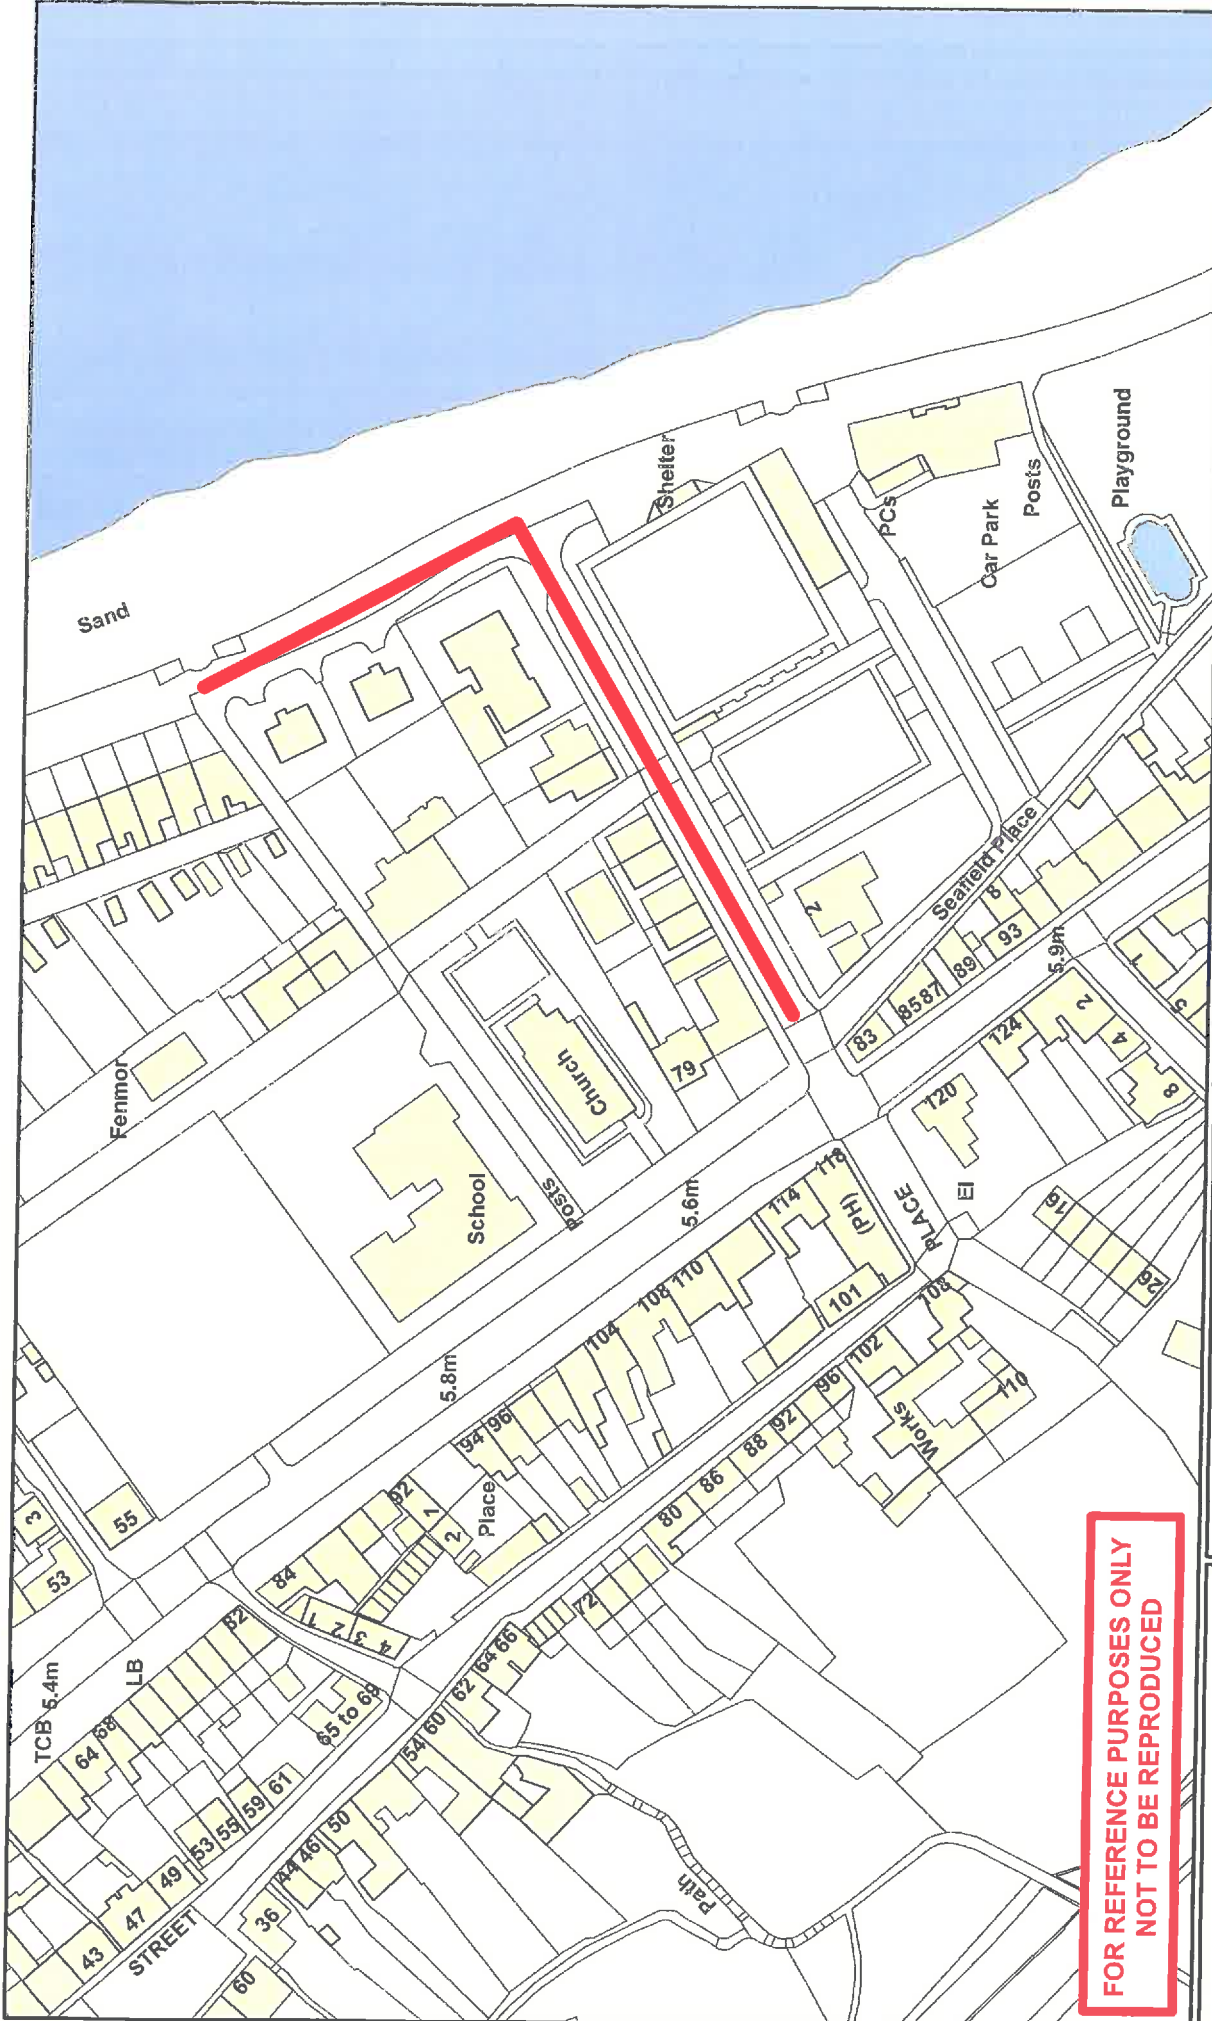

PROPOSED RESIDENTS
PARKING ZONE

Title: Proposed Residential Parking Zone Sea Road, Sittal, Berwick		Scale: NTS
Drm: AW	Date: Nov 16	

Network Management Information System	<small>This map is reproduced from Ordnance Survey material with the permission of Ordnance Survey on behalf of the Controller of Her Majesty's Stationery Office. Crown Copyright. Unauthorised reproduction from this map is prohibited and may lead to prosecution or civil proceedings. License no. 10004940 (2009).</small>
---------------------------------------	--

Northumberland
Northumberland County Council

Northumberland County Council
County Hall
Morpeth
Northumberland NE61 2EF Tel: 01670 533000

**FOR REFERENCE PURPOSES ONLY
NOT TO BE REPRODUCED**