

**NORTHUMBERLAND COUNTY COUNCIL
ROAD TRAFFIC REGULATION ACT 1984
WEST NORTHUMBERLAND AREA (WAITING AND LOADING)
COMPOSITE ORDER 2011 AMENDMENT NO 81 EXPERIMENTAL ORDER 2021
(TRO_007_81)**

Northumberland County Council, in exercise of their powers under Sections 1(1), Section 9 and Schedule 9 of the Road Traffic Regulation Act 1984, hereby make the following order:

1. Commencement and Citation

1.1 This Order shall come into operation on 19th April 2021 until the 19th October 2022 and may be cited as “Northumberland County Council West Northumberland Area (Waiting and Loading) Composite Order 2011 - Amendment No 81 Experimental Order 2021.”

2. Interpretation

2.1 In this Order, unless the context otherwise requires, the following expressions have the meanings hereby respectively assigned to them:

2.1.1 “Council” means Northumberland County Council

2.1.2 “The Act” means the Road Traffic Regulation Act 1984

2.1.3 “the Regulations” means the Local Authorities’ Traffic Orders (Procedure) (England and Wales) Regulations 1996.

2.1.4 “the Principal Order” means West Northumberland Area (Waiting and Loading) Composite Order 2011 (TRO_007).

2.1.5 “Proper Officer” means any officer of the Council for the time being appointed for the purposes of approving modifications or suspensions of Experimental Orders under Section 10(2) of the Act.

2.2 Any reference in this order to any enactment shall be construed as a reference to that enactment as amended, applied, consolidated, re-enacted by or as having effect by virtue of any subsequent re-enactment.

3. General

3.1 The restrictions imposed by this Order shall be in addition to and not in derogation of any restrictions or requirements imposed by any Regulations made or having effect as if made under the Act or by or under any other enactment.

3.2 Where an Act of Parliament referred to in this Order or any Regulation, Direction or Order made under it is repealed and new provisions enacted (with or without modifications) new provisions shall be substituted in this Order where relevant.

3.3 Except where otherwise stated, any reference in this Order to a numbered article or schedule is a reference to the article or schedule bearing that number in this Order.

3.4 The Interpretation Act 1978 shall apply to this Order as it applies to an Act of Parliament.

4. Additions and suspensions of Waiting and Loading Restrictions

4.1 Additions – There shall be added to Schedule 1 of the Principal Order the Waiting restrictions specified in the First Schedule of this Experimental Order.

4.2 Suspensions – None

5. Supplementary Provisions

5.1 The operation of this Experimental Order or any provision of it may be modified or suspended by the Proper Officer if it appears to him essential –

- (a) in the interests of the expeditious, convenient and safe movement of traffic;
- (b) in the interests of providing suitable and adequate on-street parking facilities, or
- (c) for preserving or improving the amenities of the area through which any road affected by the order runs.

5.2 This power shall be exercised only after consulting the appropriate chief officer of police and giving such public notice as the Secretary of State may direct.

6. Revocations

None

The **COMMON SEAL** of **NORTHUMBERLAND COUNTY COUNCIL** was hereunto affixed this 29th day of March 2021 in the presence of:-



M. Wilcock

Duly Authorised Officer

Seal Number: 22860

FIRST SCHEDULE

West Northumberland Area (Waiting and Loading) Composite Order 2011 Amendment No 81 Experimental Order 2021 (TRO_007_81)

ADDITIONS – Schedule 1 – Waiting

Ref No	Street	Town	Side	Description	Proscribed Hours
007_81_7939	C157 BOLAM TO BOLAM WEST HOUSES	BOLAM	North	At its junction with the entrance to Boathouse Wood Car Park to a point 639 metres north west of its junction with the entrance to Boathouse Wood Car Park	A
007_81_7941	C157 BOLAM TO BOLAM WEST HOUSES	BOLAM	South	At a point 634 metres north west of its junction with the C156 Belsay Junction to Hartburn Junction road to its junction with the U9006 Edgehouse Junction to Bolam Junction road	A
007_81_7940	C157 BOLAM TO BOLAM WEST HOUSES	BOLAM	South West	At its junction with the U9006 Edgehouse Junction to Bolam Junction road to a point 243 metres north west of its junction with the U9006 Edgehouse Junction to Bolam Junction road	A

ROAD TRAFFIC REGULATION ACT 1984

NORTHUMBERLAND COUNTY COUNCIL

**WEST NORTHUMBERLAND AREA (WAITING AND LOADING)
COMPOSITE ORDER 2011 AMENDMENT NO 81
EXPERIMENTAL ORDER 2021**


STATEMENT OF THE COUNCIL'S REASONS FOR MAKING THE ORDER

The effect of this Experimental Order will be to introduce waiting restrictions on the C157 road at Bolam Lake Country Park in Bolam on an experimental basis.

The reason for introducing these restrictions by way of an Experimental Order is to assess the impact the restrictions have as a solution to the parking issues on the road. Restrictions are being introduced to alleviate the increased level of obstructive and indiscriminate parking currently being experienced due to its close proximity to two nearby Pay & Display car parks.

Consideration will be given after a trial period as to whether or not the provisions of this Experimental Order should be made permanent. Currently, at the end of a 18 month trial period, the Council intends to consider making an order which will continue in force indefinitely having the same effect as the Experimental Traffic Regulation Order.

The effects of this Order will be reviewed after a 12 month period.

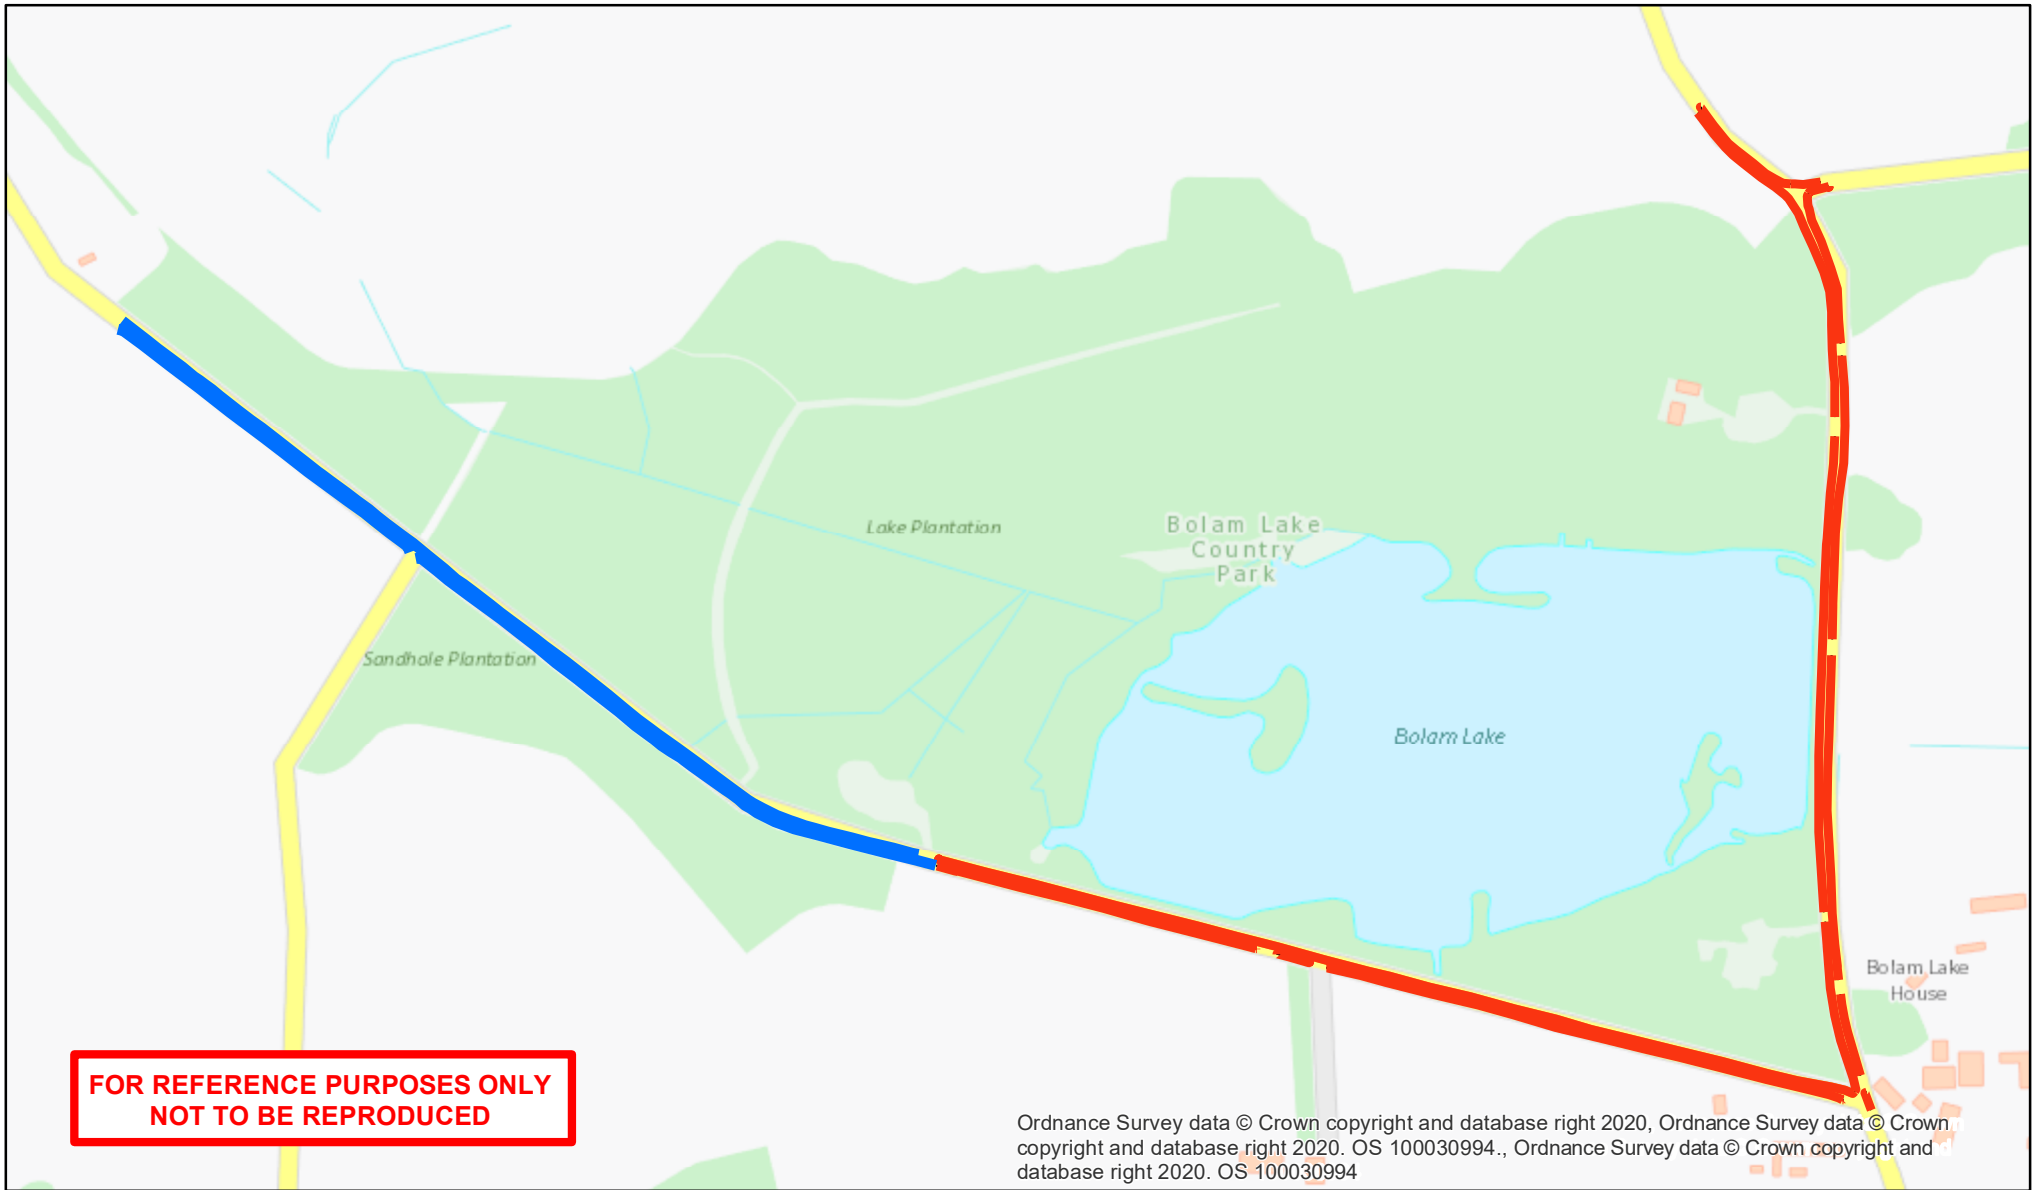

**FOR REFERENCE PURPOSES ONLY
NOT TO BE REPRODUCED**

Ordnance Survey data © Crown copyright and database right 2020, Ordnance Survey data © Crown copyright and database right 2020. OS 100030994., Ordnance Survey data © Crown copyright and database right 2020. OS 100030994



Northumberland
County Council

Northumberland County Council
County Hall
Morpeth
Northumberland NE61 2EF Tel: 0345 600 6400

**Network Management
Information System**

This map is reproduced from Ordnance Survey material with the permission of Ordnance Survey on behalf of the Controller of Her Majesty's Stationary Office Crown Copyright. Unauthorised reproduction infringes Crown Copyright and may lead to prosecution or civil proceedings. License no. 100049048 (2019).

Title:
Proposed Parking Restrictions
Bolam Lake Country Park
Bolam

Drn: WB	Date: 15.03.2021	Scale: 1:5000
-------------------	----------------------------	-------------------------

Key:

- Existing 'No Waiting at Any Time' to Remain (Double Yellow Lines)
- Proposed 'No Waiting at Any Time' (Double Yellow Lines)