

NORTHUMBERLAND COUNTY COUNCIL

TRAFFIC REGULATION ORDER

(Ref: TRO\_009\_34)

Northumberland County Council

North Northumberland (Southern) Area (Waiting & Loading)

Composite Order 2011

Amendment No 34 Order 2021

---

Made: 8<sup>th</sup> March 2021

Coming into Force: 22<sup>nd</sup> March 2021

---

Northumberland County Council (hereinafter referred to as "the Council") in exercise of their powers under Sections 1, 2 and 4 and Paragraphs 20 and 27 of Schedule 9 of the Road Traffic Regulation Act 1984 ("the Act of 1984"), and after consulting with the Chief Officer of Police in accordance with Part III of Schedule 9 to the Act of 1984 and of all other enabling powers hereby make the following Order:-

**1. Commencement and Citation**

This Order shall come into operation on the 22<sup>nd</sup> March 2021 and may be cited as "Northumberland County Council North Northumberland (Southern) Area (Waiting and Loading) Composite Order 2011 - Amendment No 34 Order 2021".

**2. In the Order:-**

"Order" means "Northumberland County Council North Northumberland (Southern) Area (Waiting and Loading) Composite Order 2011".

"Amendment Order" means "Northumberland County Council North Northumberland (Southern) Area (Waiting and Loading) Composite Order 2011- Amendment No 34 Order 2021".

The Interpretation Act 1978 shall apply to this Order as it applies to an Act of Parliament.

### 3. Provisions

The following provisions set out below and in The Schedule to this Amendment Order shall be additions to, deletions from, or substitutions in the restrictions in the Order:

(A) Additions

to Schedule 1 – Waiting

(Referenced in this Amendment Order as: First Schedule - ADDITIONS)

(B) Deletions

None

(C) Substitutions

None

THE COMMON SEAL OF NORTHUMBERLAND COUNTY COUNCIL

was hereunto affixed this 8<sup>th</sup> day of March 2021 in the presence of:-

*M. Wilcock*

Duly Authorised Officer



## FIRST SCHEDULE

ADDITIONS – Northumberland County Council North Northumberland (Southern) Area  
(Waiting and Loading) Composite Order 2011 - Amendment No 34 Order 2021-  
TRO\_009\_34

### Schedule 1 – Waiting


Ref No	Street	Town	Side	Description	Proscribed Hours
009_34_7854	KINGS AVENUE	MORPETH	East	From its junction with De Merley Road to a point 5 metres north of its junction with De Merley Road	A
009_34_7853	DE MERLEY ROAD	MORPETH	North	From its junction with Kings Avenue to a point 5 metres east of its junction with Kings Avenue	A

**ROAD TRAFFIC REGULATION ACT 1984  
THE COUNTY OF NORTHUMBERLAND**

**NORTH NORTHUMBERLAND (SOUTHERN) AREA (WAITING AND LOADING)  
COMPOSITE ORDER 2011 AMENDMENT NO 34 ORDER 2021**

**STATEMENT OF THE COUNCIL'S REASONS FOR  
MAKING THE ORDER**

The Order is necessary in order to reduce congestion and improve road safety on Kings Avenue and De Merley Road in Morpeth in the County of Northumberland.

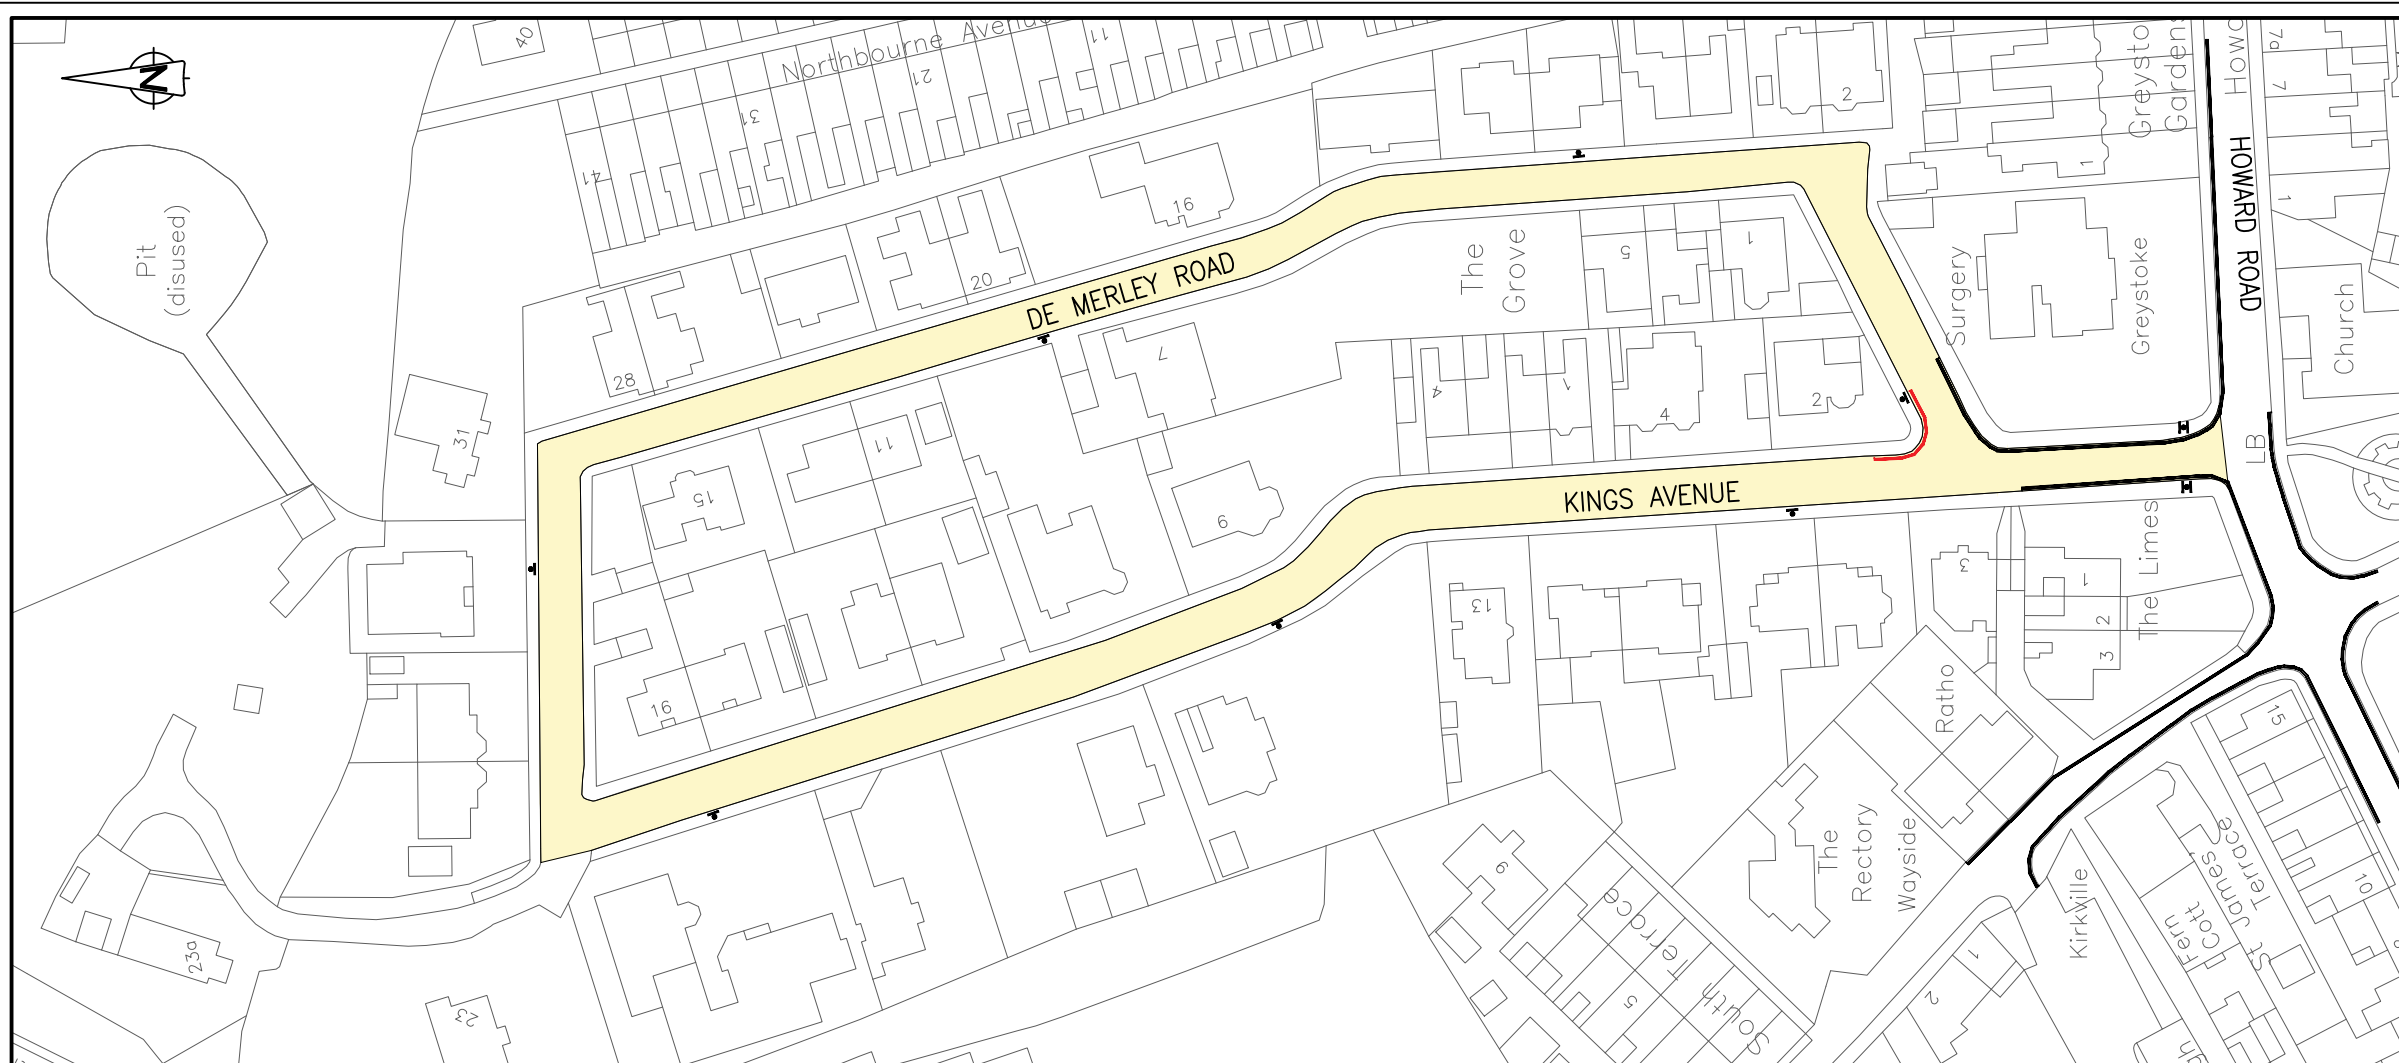

All rights reserved. No part of this document may be reproduced in any material form (including photocopying or storing in any medium) without the written permission of Northumberland County Council except in accordance with the provisions of Copyright, Designs and Patents Act 1988. Unauthorised reproduction may lead to prosecution or civil proceedings.

**NOTES:**

- EXTENT OF ZONE
- NEW DOUBLE YELLOW LINES

Revision:	By:	Chk.:	App.:	Date:	Rev.:

Reproduced from/based upon the Ordnance Survey mapping with permission of the Controller of Her Majesty's Stationery Office. © Crown copyright. Unauthorised reproduction infringes Crown copyright and may lead to prosecution or civil proceedings. NORTHUMBERLAND COUNTY COUNCIL - O.S. License No.100049048 (2009)


Drawing Status: **PRELIMINARY**

Client: NORTHUMBERLAND COUNTY COUNCIL  
 COUNTY HALL, MORPETH  
 NORTHUMBERLAND, NE61 2EF

Job Title: **TRAFFIC CALMING (PROPOSED RESIDENT PARKING ZONE) KING'S AVE AND DE MERLEY ROAD, MORPETH**

Drawing Title: **SCHEME EXTENTS**

Scale(s): NTS

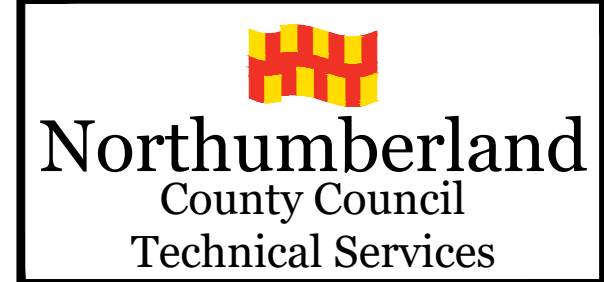

Drawn: DPO	Date: 27/04/20	Checked: SEF	Passed: SEF
Drawing Number: SK-01			Revision: C
Oracle Number:			

**Resident permit holders**

**M10**

or

**8 am - 6 pm**

**2 hours**

**No return within 3 hours past this point**

SIGN MOUNTED AT THE ENTRANCE TO KINGS AVENUE

**Resident permit holders**

**M10**

or

**8 am - 6 pm**

**2 hours**

**No return within 3 hours**

REPEATER SIGNS MOUNTED ON ALTERNATING LIGHTING COLUMNS WITHIN THE ZONE