

NORTHUMBERLAND COUNTY COUNCIL
TRAFFIC REGULATION ORDER
(Ref: TRO_010_18)

Northumberland County Council
North Northumberland (Southern) Area (Parking Places)
Composite Order 2011
Amendment No 18 Order 2022

Made: 15th March 2022

Coming into Force: 1st April 2022

Northumberland County Council (hereinafter referred to as "the Council") in exercise of their powers under Sections 1, 2, 4, 32, 35, 45, 46 and Part IV of Schedule 9 of the Road Traffic Regulation Act 1984 ("the Act of 1984"), and after consulting with the Chief Officer of Police in accordance with Part III of Schedule 9 to the Act of 1984 and of all other enabling powers hereby make the following Order:-

Commencement and Citation

This Order shall come into operation on the 1st April 2022 and may be cited as "Northumberland County Council North Northumberland (Southern) Area (Parking Places) Composite Order 2011 - Amendment No 18 Order 2022".

In the Order:-

"Order" means "Northumberland County Council North Northumberland (Southern) Area (Parking Places) Composite Order 2011".

"Amendment Order" means "Northumberland County Council North Northumberland (Southern) Area (Parking Places) Composite Order 2011- Amendment No 18 Order 2022".

The Interpretation Act 1978 shall apply to this Order as it applies to an Act of Parliament.

Provisions

The following provisions set out below and in The Schedule to this Amendment Order shall be additions to, deletions from, or substitutions in the restrictions in the Order:

(A) Additions

to Schedule 1 – Resident Permit Holders Parking Places

(Referenced in this Amendment Order as: First Schedule - ADDITIONS)

(B) Deletions

None

(C) Substitutions

None

THE COMMON SEAL OF NORTHUMBERLAND COUNTY COUNCIL was hereunto affixed this 15th day of March 2022 in the presence of:-



M. Wilcock

Duly Authorised Officer

Seal Number: 24009

THE SCHEDULE

ADDITIONS – Northumberland County Council North Northumberland (Southern) Area (Parking Places) Composite Order 2011 - Amendment No 18 Order 2022 - TRO_010_18

Addition - Schedule 1 – Resident Permit Holders Parking Places

Ref No	Town	Street	Side	Description	Permitted Hours	Special Manner of Standing	Zone
010_18_8257	MORPETH	KINGS AVENUE	Both	For its entire length	R14	N/A	M10
010_18_8258	MORPETH	DE MERLEY ROAD	Both	For its entire length	R14	N/A	M10

**ROAD TRAFFIC REGULATION ACT 1984
NORTHUMBERLAND COUNTY COUNCIL**

**NORTH NORTHUMBERLAND (SOUTHERN) AREA (PARKING PLACES)
COMPOSITE ORDER 2011 AMENDMENT NO 18 ORDER 2022**

**STATEMENT OF THE COUNCIL'S REASONS FOR
MAKING THE ORDER**

This Order has been considered necessary to address highway safety concerns, primarily caused by indiscriminate parking on Kings Avenue and De Merley Road in Morpeth in the County of Northumberland.

The Experimental Order scheme has been a success with both residents and the Councillor fully supporting this Order.



Contract Drawing No.:1

Drawing Size: A1

All rights reserved. No part of this document may be reproduced in any material form (including photocopying or storing in any medium) without the written permission of Northumberland County Council except in accordance with the provisions of Copyright, Designs and Patents Act 1988. Unauthorised reproduction may lead to prosecution or civil proceedings.

NOTES:

- GENERAL**
 - ALL DIMENSIONS ARE IN mm UNLESS STATED OTHERWISE.
- TRAFFIC SIGNS**
 - NEW TRAFFIC SIGNS TO COMPLY WITH BS EN 12899-1:2007, AND NATIONAL ANNEX, BE MANUFACTURED FROM ALUMINUM COMPOSITE PANEL WITH CLASS RA2 SIGN FACE SHEETING UNLESS STATED OTHERWISE IN THE TRAFFIC SIGN SCHEDULE.
 - DESIGN WIND-LOADING TO DETERMINE SIGN SUPPORT AND FOUNDATION DESIGN TO BS EN 12899-1:2007, AND NATIONAL ANNEX, HAS BEEN ASSESSED USING BUCHANAN "SIGNLOAD" SOFTWARE OR SIMILAR APPROVED SOFTWARE. ALL MECHANICAL FASTENERS FOR NEW SIGNS TO BE PROCURED ONLY FROM NIHS 3 APPROVED SOURCES.
 - ENSURE POSTS DO NOT PROTRUDE ABOVE SIGN EDGE.
 - ENSURE A MINIMUM OF 0.5m CLEARANCE FROM EDGE OF CARRIAGEWAY.
- OTHER**
 - ANY QUERIES PLEASE CONTACT DAVID POTTER, COUNTY HALL, 01670 620 456


LEGEND

PROPOSED TRAFFIC SIGN

EXISTING TRAFFIC SIGN

SCHEME LAYOUT

SCALE 1:500

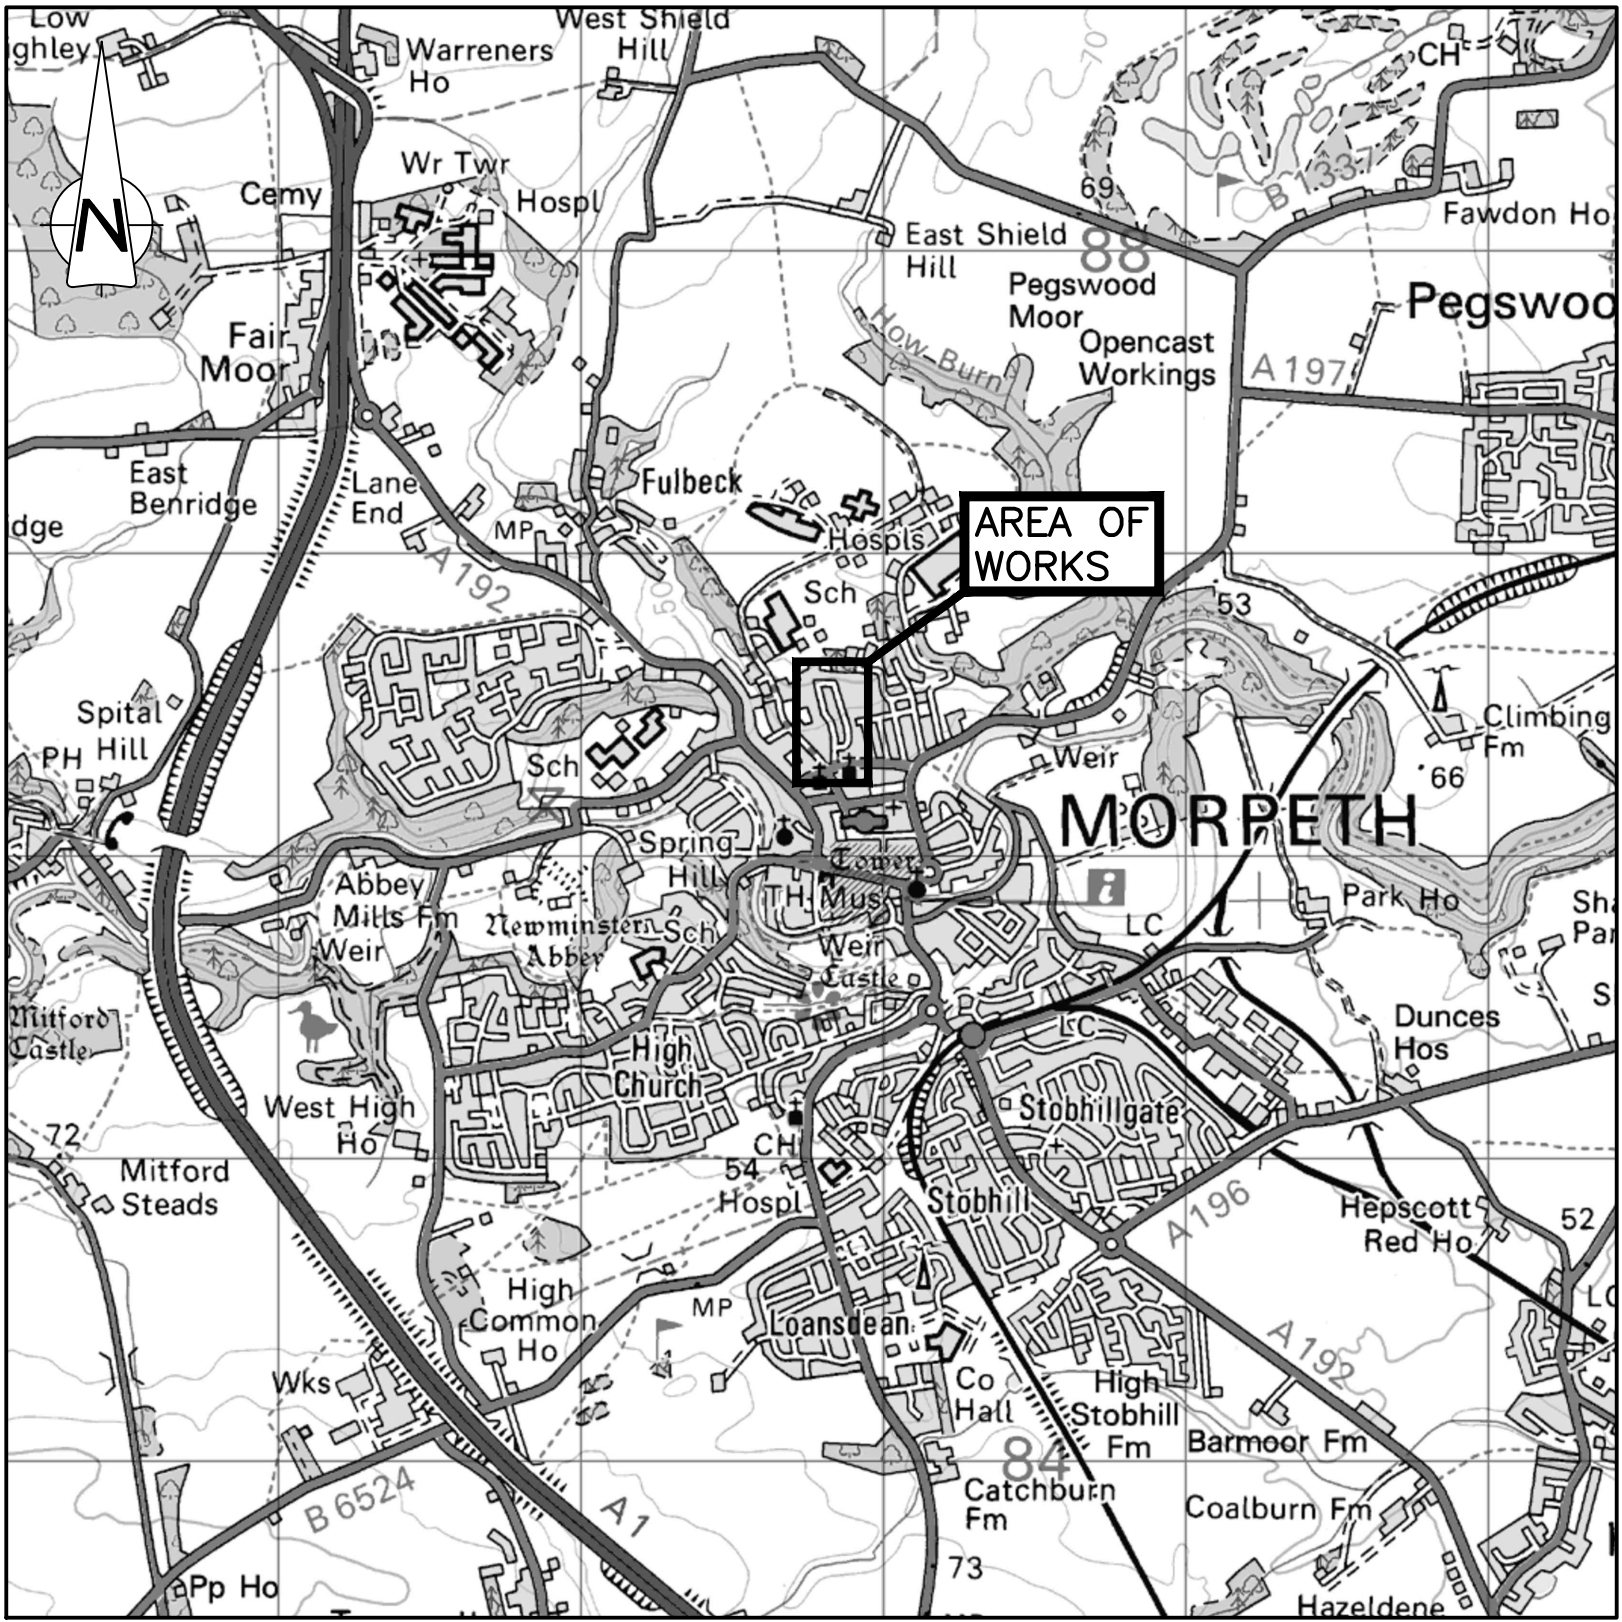

NEW TRAFFIC SIGNS (300 SERIES)											
REF.	TSR&GD 2016 DIAG. NO.	"X" HEIGHT (mm)	LEGEND	No. OFF	SURFACE	APPROX. SIZE (m)	POSTS / SIGNS			MOUNT HEIGHT (m)	REMARKS
							DIA. (mm)	LENGTH (m)	No.		
301	-	40	<div><div><div>P</div><div>Resident permit holders</div><div>M10</div></div><div>or</div><div>8 am - 6 pm</div><div>2 hours</div><div>No return within 3 hours past this point</div></div>	2	CLASS RA2	0.640 X 0.945 (0.6m2)	76 (SIGNSTR8)	3.545	1	2.1	SIGN MOUNTED ON NEW ANTI ROTATIONAL POST FACING TRAFFIC HEADING INTO KINGS AVENUE. 10m SOUTH OF THE END OF THE WESTERN DOUBLE YELLOW LINES AS SHOWN ON PLAN. THIS SIGN IS TO BE MOUNTED ON THE FLAT SIDE OF THE ANTI ROTATIONAL POST WITH SIGN 302 MOUNTED TO THE REAR. POST TO BE INSTALLED AS CLOSE AS POSSIBLE TO THE REAR OF THE FOOTWAY TO MAXIMISE THE AVAILABLE FOOTWAY WIDTH
302	664.1	40	<div><div>Permit parking area ENDS</div></div>	2	CLASS RA2	0.370 X 0.390 (0.14m2)	-	-	-	2.1	SIGN MOUNTED BACK TO BACK WITH SIGN 301 ON EXISTING POST
303	-	20	<div><div><div>P</div><div>Resident permit holders</div><div>M10</div></div><div>or</div><div>8 am - 6 pm</div><div>2 hours</div><div>No return within 3 hours</div></div>	13	CLASS RA2	0.320 X 0.420 (0.13m2)	-	-	-	2.1	SIGN MOUNTED ON EXISTING LIGHTING COLUMN. SIGN FACE TO BE PARALLEL WITH THE CARRIAGEWAY KERB.

ROAD MARKINGS SCHEDULE

REF	SCHED.	PART	ITEM	DIAG. No.	DIAGRAM	MARK (mm)	GAP (mm)	WIDTH (mm)	ROAD STUDS	USE
A	7	4	1	1018.1		CONTINUOUS	-	100	-	DOUBLE YELLOW LINES

TO BE READ IN CONJUNCTION WITH TSR&GD 2016

ANTI-ROTATIONAL POST DETAIL

SCALE 1:5

SIGN POST FOUNDATION DETAIL

76mm Ø O/D
SCALE 1:20

Revision:

By: [] Chk: [] App: [] Date: [] Rev: []

Reproduced from based upon the Ordnance Survey mapping with permission of the Controller of Her Majesty's Stationery Office. © Crown copyright. Unauthorised reproduction infringes Crown copyright and may lead to prosecution or civil proceedings. NORTHUMBERLAND COUNTY COUNCIL - O.S. License No. 1000469048 (2009)

Drawing Status:

CONTRACT

Client: NORTHUMBERLAND COUNTY COUNCIL
COUNTY HALL, MORPETH
NORTHUMBERLAND, NE61 2EF

Job Title: TRAFFIC CALMING (PROPOSED RESIDENT PARKING ZONE) KING'S AVE AND DE MERLEY ROAD, MORPETH

Drawing Title: SCHEME LAYOUT

Scale: AS SHOWN

Northumberland County Council
Technical Services

Drawn: DPO

Date: 28/02/20

Checked: SEF

Passed: SEF

Drawing Number: H0196679/00/U6106/10/01

Revision: -

Oracle Number: H0196679