

NORTHUMBERLAND COUNTY COUNCIL
TRAFFIC REGULATION ORDER

(Ref: TRO_011_122)

Northumberland County Council

South East Northumberland Area (Waiting & Loading)

Composite Order 2011

Amendment No 122 Order 2023

Made: 17th January 2023

Coming into Force: 30th January 2023

Northumberland County Council (hereinafter referred to as "the Council") in exercise of their powers under Sections 1, 2 and 4 and Paragraphs 20 and 27 of Schedule 9 of the Road Traffic Regulation Act 1984 ("the Act of 1984"), and after consulting with the Chief Officer of Police in accordance with Part III of Schedule 9 to the Act of 1984 and of all other enabling powers hereby make the following Order:-

1. Commencement and Citation

This Order shall come into operation on the 30th January 2023 and may be cited as "Northumberland County Council South East Northumberland Area (Waiting and Loading) Composite Order 2011 – Amendment No 122 Order 2023".

2. In the Order:-

"Order" means "Northumberland County Council South East Northumberland Area (Waiting and Loading) Composite Order 2011".

"Amendment Order" means "Northumberland County Council South East Northumberland Area (Waiting and Loading) Composite Order 2011 – Amendment No 122 Order 2023".

The Interpretation Act 1978 shall apply to this Order as it applies to an Act of Parliament.

3. Provisions

The following provisions set out below and in The Schedule to this Amendment Order shall be additions to, deletions from, or substitutions in the restrictions in the Order:

(A) Additions

to Schedule 1 – Waiting

(Referenced in this Amendment Order as: First Schedule – ADDITIONS)

(B) Deletions

to Schedule 1 – Waiting

(Referenced in this Amendment Order as: Second Schedule – DELETIONS)

(C) Substitutions

None

The Common Seal of Northumberland County Council was hereunto affixed

This 17th day of January 2023 in the presence of:-



S. Briggs

Duly Authorised Officer

Seal Number: 24985

FIRST SCHEDULE

ADDITIONS – Northumberland County Council South East Northumberland Area (Waiting and Loading) Composite Order 2011 – Amendment No 122 Order 2023

Schedule 1 – Waiting

Ref No	Street	Town	Side	Description	Proscribed Hours
011_122_254_8283	ST RONANS DRIVE	SEATON SLUICE	South	At its junction with Links Road to its junction with Astley Villas	A
011_122_000_8284	ST RONANS DRIVE	SEATON SLUICE	South	At its junction with Astley Villas to a point 3 metres south west of its junction with Astley Villas	A
011_122_000_8285	ST RONANS DRIVE	SEATON SLUICE	North West	At its junction with Alston Grove to a point 6 metres south west of its junction with Alston Grove	A
011_122_000_8286	ST RONANS DRIVE	SEATON SLUICE	North West	At its junction with Alston Grove to a point 4 metres north east of its junction with Alston Grove	A
011_122_000_7990	ASTLEY VILLAS	SEATON SLUICE	East	At its junction with St Ronans Drive to a point 7 metres south east of its junction with St Ronans Drive	A
011_122_000_7991	ASTLEY VILLAS	SEATON SLUICE	West	At its junction with St Ronans Drive to a point 8 metres south east of its junction with St Ronans Drive	A
011_122_000_8132	ALSTON GROVE	SEATON SLUICE	North	At its junction with St Ronans Drive to a point 8 metres north west of its junction with St Ronans Drive	A
011_122_000_8133	ALSTON GROVE	SEATON SLUICE	South	At its junction with St Ronans Drive to a point 10 metres north west of its junction with St Ronans Drive	A
003_122_000_7988	ST RONANS DRIVE	SEATON SLUICE	North	At a point 6 metres south west of its junction with Links Road to a point 4 metres north east of its junction with Alston Grove	D4
003_122_000_8131	ST RONANS DRIVE	SEATON SLUICE	South East	At a point 3 metres south west of its junction with Astley Villas to a point 58 metres south west of its junction with Astley Villas	D4
003_122_000_8134	ST RONANS DRIVE	SEATON SLUICE	North West	At a point 6 metres south west of its junction with Alston Grove to a point 27 metres south west of its junction with Alston Grove	D4

SECOND SCHEDULE

DELETIONS – Northumberland County Council South East Northumberland Area (Waiting and Loading) Composite Order 2011 – Amendment No 122 Order 2023

Schedule 1 – Waiting

Ref No	Street	Town	Side	Description	Proscribed Hours
011-254-001	ST RONANS DRIVE	SEATON SLUICE	South	At its junction with Links Road to a point 6 metres west of its junction with Links Road	A


NORTHUMBERLAND COUNTY COUNCIL

**ROAD TRAFFIC REGULATION ACT 1984
SOUTH EAST NORTHUMBERLAND AREA (WAITING AND LOADING)
COMPOSITE ORDER 2011 AMENDMENT NO 122 ORDER 2023**


**STATEMENT OF THE COUNCIL'S REASONS FOR
MAKING THE ORDER**

Seaton Sluice Middle School, Seaton Sluice

The Order is necessary to improve road safety by prohibiting obstructive and indiscriminate parking on St. Ronan's Drive during school start and end times, whilst also preventing parking at the associated junctions with Alston Grove and Astley Villas at all times. The measures are to be introduced as part of the new School Streets initiative on Alston Grove in order to encourage reduced vehicle usage and an increase in active travel when travelling to and from schools.

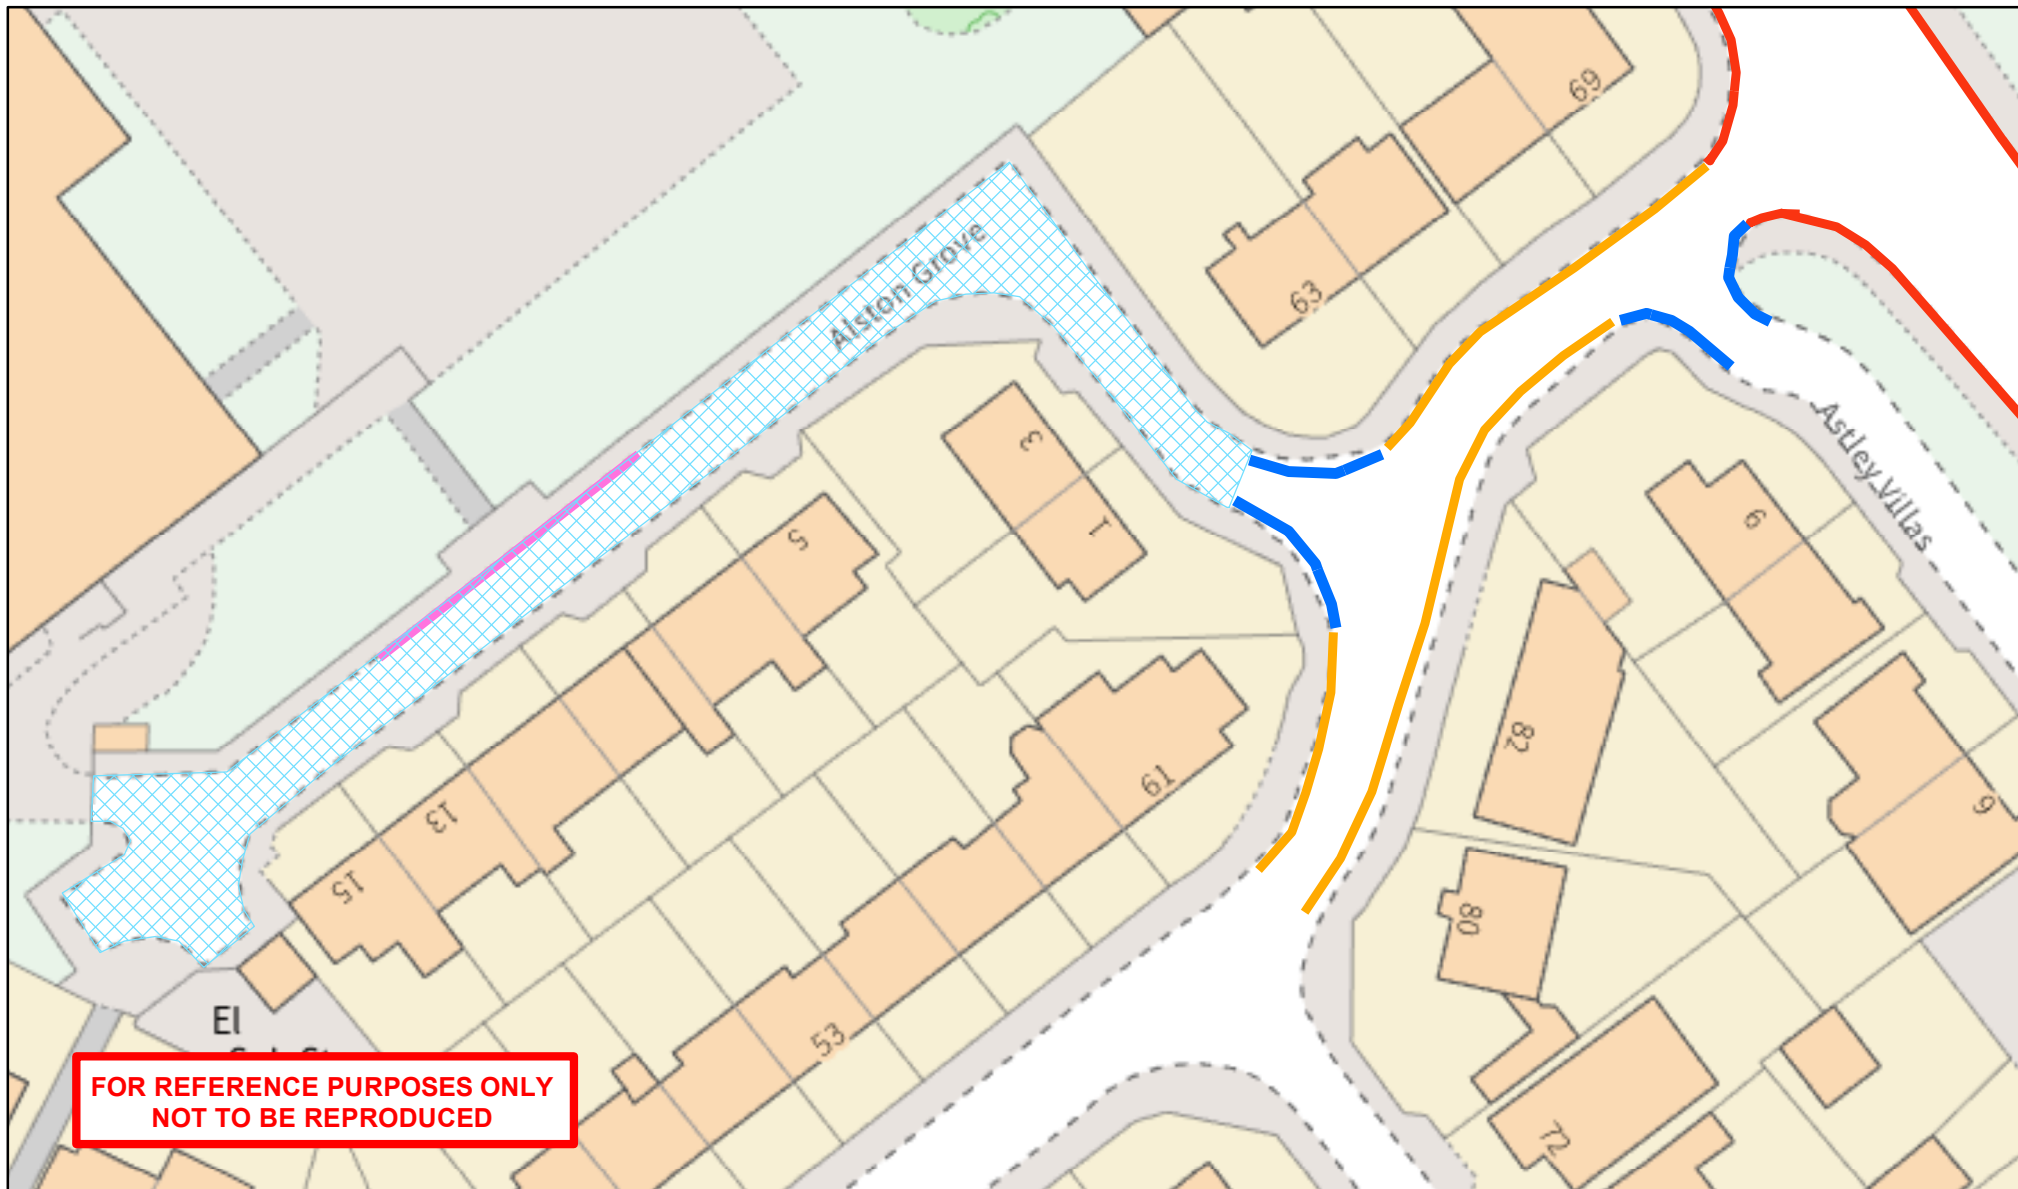

**FOR REFERENCE PURPOSES ONLY
NOT TO BE REPRODUCED**

 <p>Northumberland County Council</p>	<p>Network Management Information System</p>		<p>Title: School Streets Seaton Sluice Middle School Seaton Sluice</p>			<p>Key:</p> <ul style="list-style-type: none"> Existing 'No Waiting at Any Time' Restrictions (Double Yellow Lines) to Remain Proposed 'No Waiting at Any Time' Restrictions Existing 'School Keep Clear' Restriction to Remain xx Proposed 'Pedestrian & Cycle Zone' Mon - Fri 8.15 - 9.15am & 2.45 - 3.45pm Proposed 'No Waiting Mon - Fri, 8 - 9.30am & 2.30 - 4pm' Restrictions (Single Yellow Lines)
<p>Northumberland County Council County Hall Morpeth Northumberland NE61 2EF Tel: 0345 600 6400</p>	<p><small>This map is reproduced from Ordnance Survey material with the permission of Ordnance Survey on behalf of the Controller of Her Majesty's Stationary Office Crown Copyright. Unauthorised reproduction infringes Crown Copyright and may lead to prosecution or civil proceedings. License no. 100049048 (2019).</small></p>		<p>Drn: WB</p>	<p>Date: 09.06.2022</p>	<p>Scale: 1:600</p>	