

**NORTHUMBERLAND COUNTY COUNCIL
TRAFFIC REGULATION ORDER**

**NCC South East Northumberland Area (Parking Places) Composite Order 2011-
Amendment No 31 Order 2019 (TRO_012_31)**

Made: 3rd September 2019

Coming into Force: 16th September 2019

Northumberland County Council (hereinafter referred to as "the Council") in exercise of their powers under Sections 1, 2, 4, 32, 35, 45, 46 and Part IV of Schedule 9 of the Road Traffic Regulation Act 1984 ("the Act of 1984"), and after consulting with the Chief Officer of Police in accordance with Part III of Schedule 9 to the Act of 1984 and of all other enabling powers hereby make the following Order:-

1. Commencement and Citation

This Order shall come into operation on the 16th September 2019 and may be cited as "NCC South East Northumberland Area (Parking Places) Composite Order 2011 - Amendment No 31 Order 2019".

2. In the Order:-

"Order" means "NCC South East Northumberland Area (Parking Places) Composite Order 2011".

"Amendment Order" means "NCC South East Northumberland Area (Parking Places) Composite Order 2011 - Amendment No 31 Order 2019".

The Interpretation Act 1978 shall apply to this Order as it applies to an Act of Parliament.

3. Provisions

The following provisions set out below and in The Schedule to this Amendment Order shall be additions to, deletions from, or substitutions in the restrictions in the Order:

(A) Additions

to Schedule 1 – Resident Permit Parking Place

(Referenced in this Amendment Order as: First Schedule - ADDITIONS)

(B) Deletions


None

(C) Substitutions

None

THE COMMON SEAL OF Northumberland
County Council was hereunto affixed

In the presence of:-

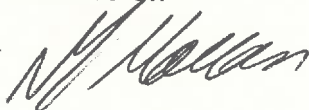

Duly Authorised Officer

Seal No:-
21073



FIRST SCHEDULE

Northumberland County Council

**South East Northumberland Area (Parking Places) Composite Order 2011 -
Amendment No 31 Order 2019**

(TRO_12_31)

ADDITIONS - Schedule 1 – Resident Permit Parking Place

Ref No	Town	Street	Side	Description	Permitted Hours
012_31_000_7092	ASHINGTON	ACACIA TERRACE LABBURNUM TERRACE	Both	At its junction with Milburn Road to a point 84 metres North of its junction with Milburn Road	1

**ROAD TRAFFIC REGULATION ACT 1984
NORTHUMBERLAND COUNTY COUNCIL**

Northumberland County Council


**South East Northumberland Area (Parking Places) Composite Order 2011 -
Amendment No 31 Order 2019**

(TRO_021_31)


**STATEMENT OF THE COUNCIL'S REASONS FOR
MAKING THE ORDER**

The Order has been considered necessary to introduce restrictions on Acacia Terrace and Laburnum Terrace Ashington to reduce indiscriminate parking and improve road safety.

FOR REFERENCE PURPOSES ONLY
NOT TO BE REPRODUCED

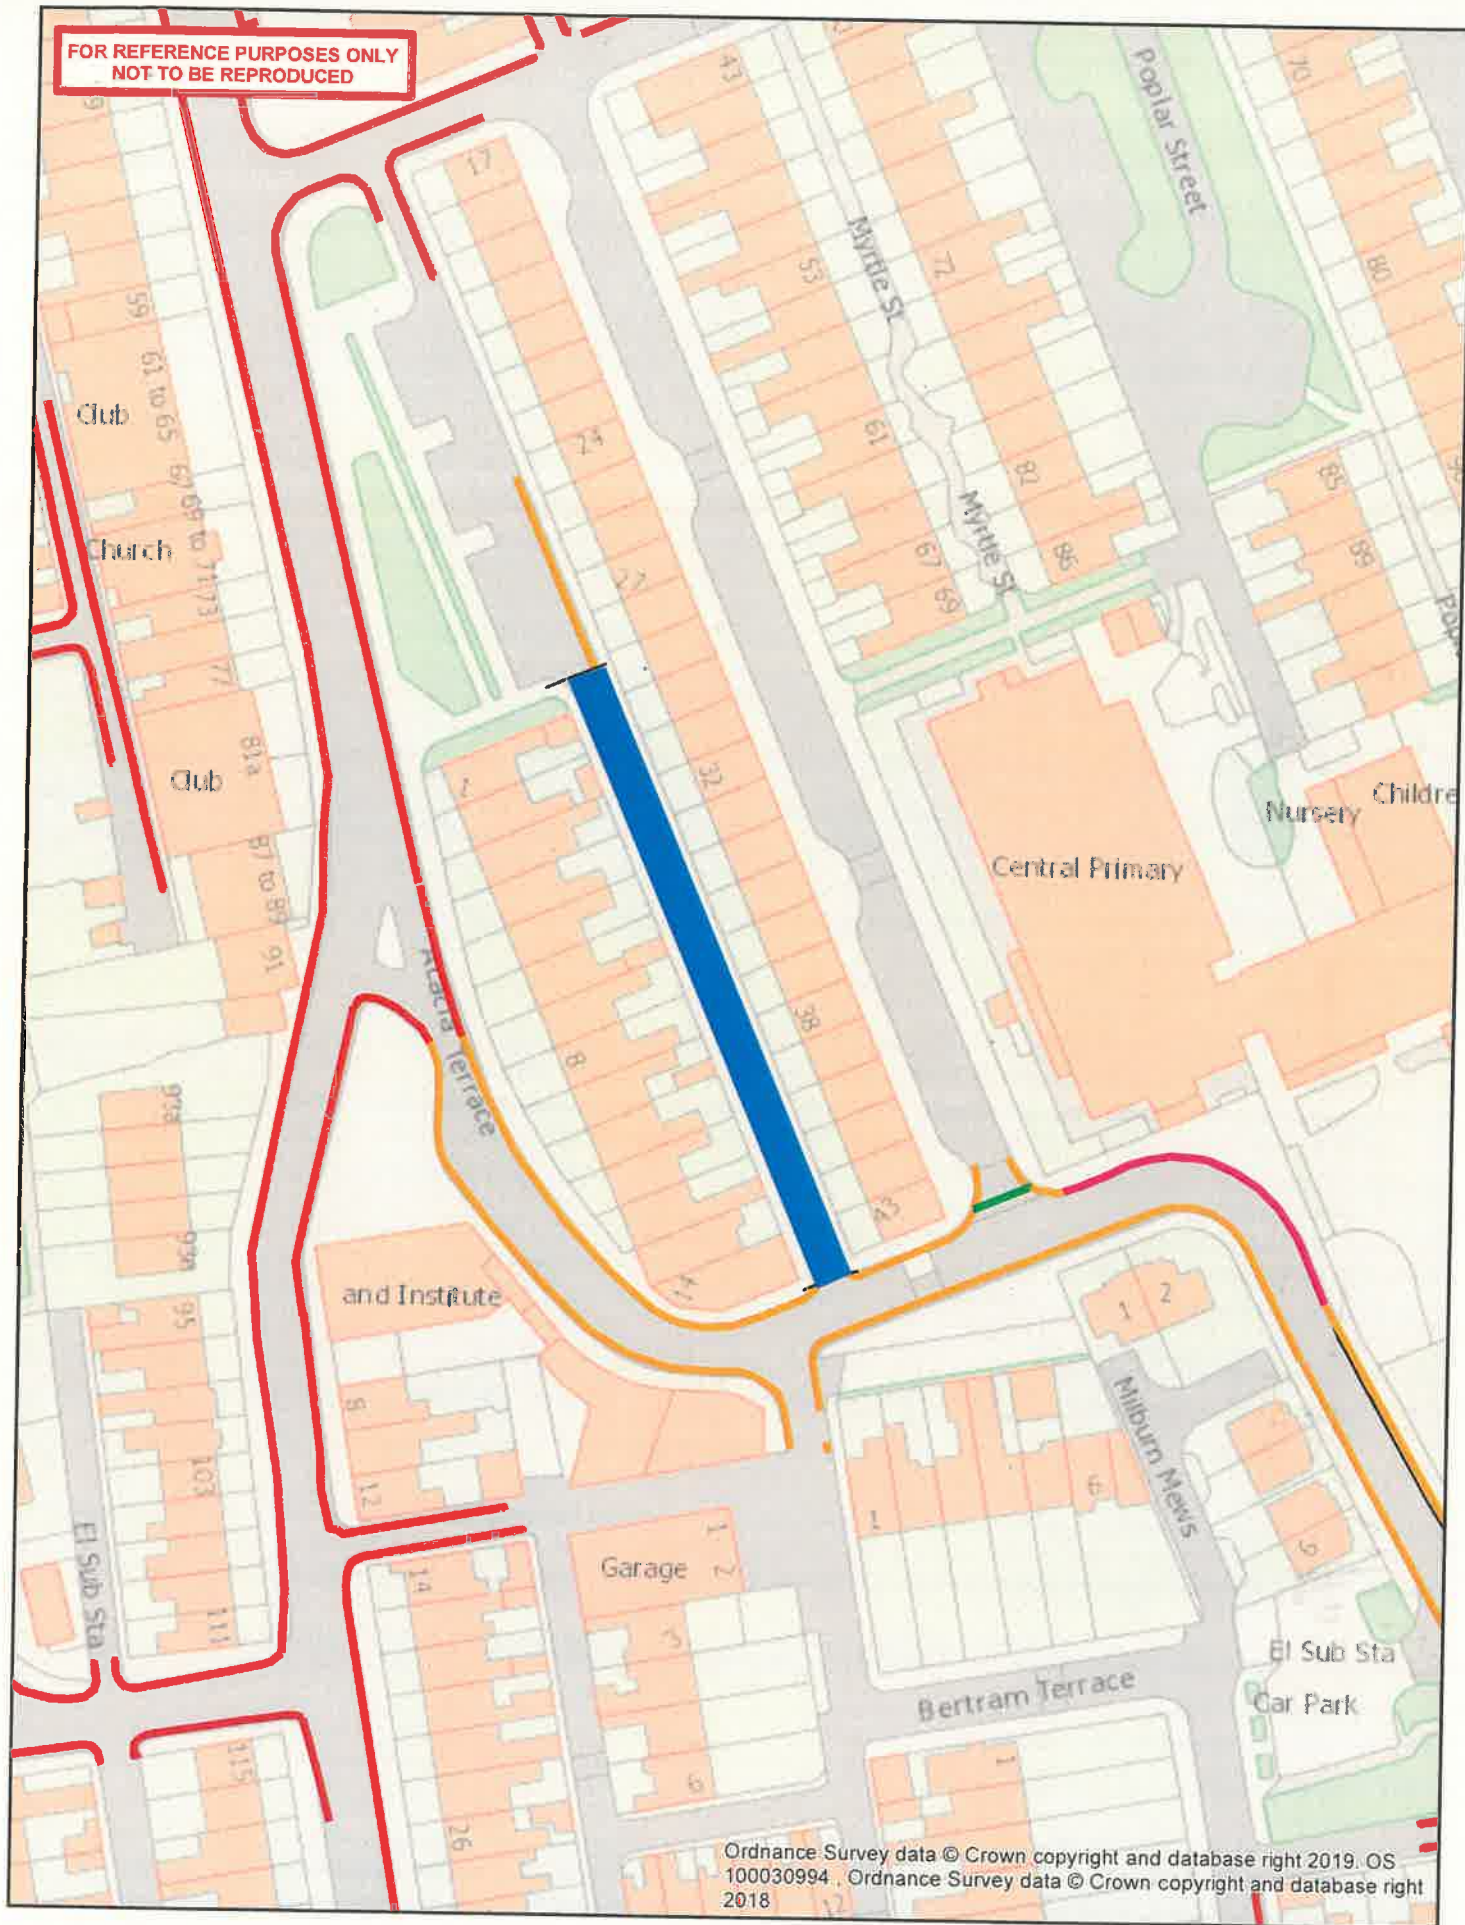

Ordnance Survey data © Crown copyright and database right 2019. OS 100030994. Ordnance Survey data © Crown copyright and database right 2018

<p>Northumberland Northumberland County Council</p> <p>Northumberland County Council County Hall Morpeth Northumberland NE61 2EF Tel: 01670 533000</p>	<p>Network Management Information System</p> <p>This map is reproduced from Ordnance Survey material with the permission of Ordnance Survey on behalf of the Controller of Her Majesty's Stationery Office. Crown Copyright. Unauthorised reproduction infringes Crown Copyright and may lead to prosecution or civil proceedings. License no. 100049048 (2009).</p>	<p>Title: Acacia Terrace, Ashington Resident Permit Parking Zone</p> <p>Dm: Date: Scale: 1:1000</p>	<p>KEY</p> <p>Resident Permit Parking Zone</p> 
---	---	---	---