


150
750
150
1000 SQUARE
CONCRETE MIX ST4
90mmØ TO BS EN 10210
114mmØ TO BS EN 10210

150
350
150
600 SQUARE
CONCRETE MIX ST4
76mmØ TO BS EN 10210

150
1000
150
1000 SQUARE
CONCRETE MIX ST4
140-220mmØ TO BS EN 10210

DETAIL C
POST FOUNDATIONS (STEEL POSTS)
SCALE 1:20

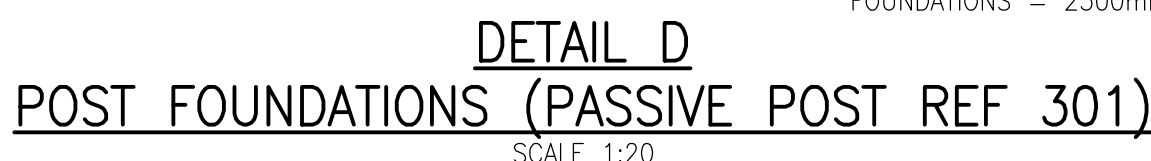

CONTRACT
DRAWING No.

DRAWING
SIZE
A1

Northumberland

Northumberland County Council