


All rights reserved. No part of this document may be reproduced in any material form (including photocopying or storing in any medium) without the written permission of Northumberland County Council except in accordance with the provisions of Copyright, Designs and Patents Act 1988. Unauthorised reproduction may lead to prosecution or civil proceedings.

NOTES

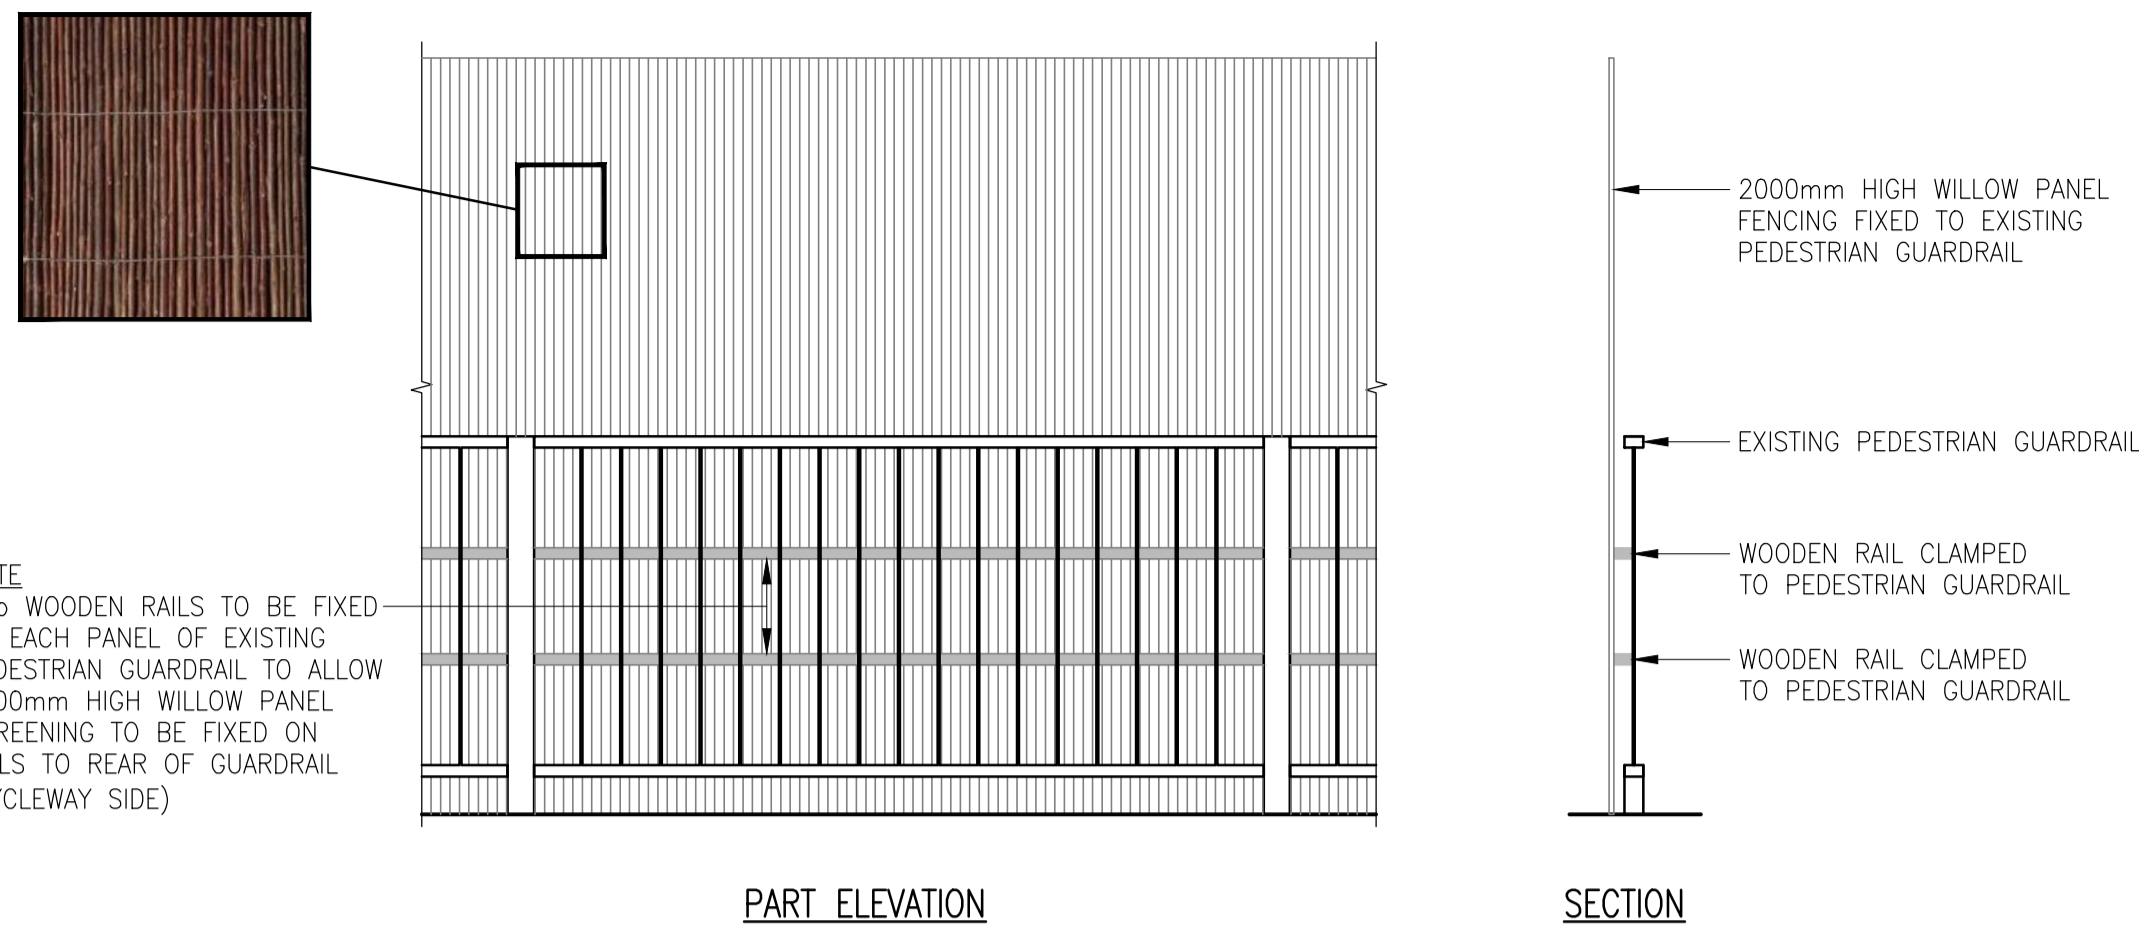


NOTE  
2 No WOODEN RAILS TO BE FIXED TO EACH PANEL OF EXISTING PEDESTRIAN GUARDRAIL TO ALLOW 2000mm HIGH WILLOW PANEL SCREENING TO BE FIXED ON RAILS TO REAR OF GUARDRAIL (CYCLEWAY SIDE)

PART ELEVATION

SECTION

**DETAIL J**  
**FIXING OF WILLOW PANEL SCREEN TO EXISTING PEDESTRIAN GUARDRAIL**  
SCALE 1:20

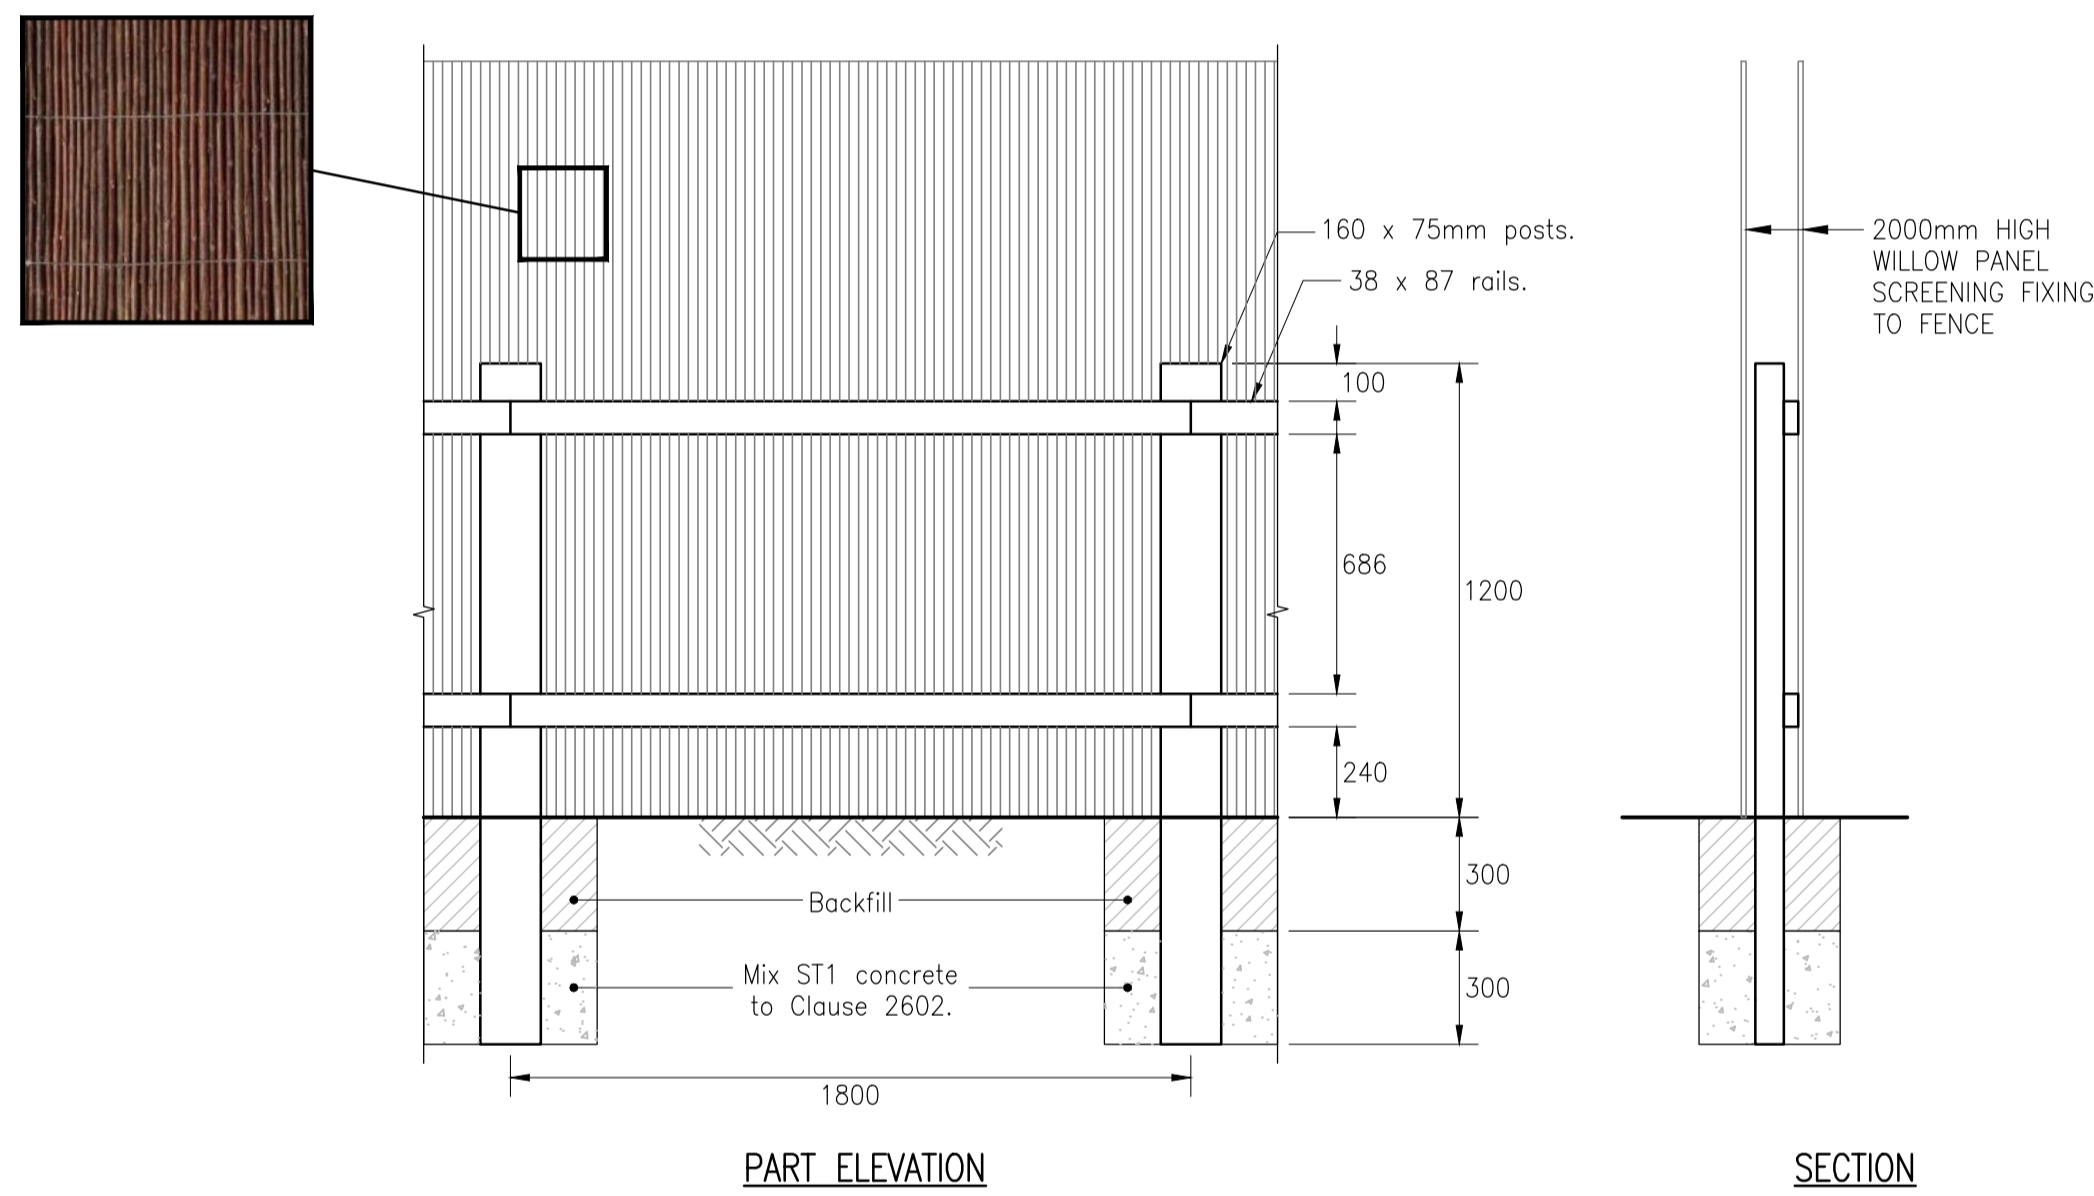

PART ELEVATION

SECTION

**DETAIL K**  
**WILLOW PANEL SCREEN FIXED TO NEW POST AND TWO RAIL FENCING**  
SCALE 1:20

NOTES

1. FENCING TO SPECIFICATION SERIES 300.
2. FENCE TO COMPLY WITH REQUIREMENTS OF BS 1722:PART 7 TYPE SPR 11/3.
3. ALL TIMBER TO BE TO BS 5589 SECTION 6 FOR PERFORMANCE CATEGORY A, AND PRESERVED IN COMPLIANCE WITH CLAUSE 311.
4. HEIGHT OF FENCE ABOVE GROUND IS NOMINAL AND SHALL BE VARIED TO ACHIEVE A SATISFACTORY VERTICAL ALIGNMENT.
5. GROUND SHALL BE TRIMMED AS NECESSARY TO SUIT BOTTOM OF FENCE.
6. POSTS AND RAILS TO BE SAWN AND CHAMFERED AS NECESSARY AT CHANGES IN DIRECTION.
7. RAILS SHALL BE BUTT JOINTED ON THE CENTRELINE OF THE POST. JOINTS SHALL BE STAGGERED SO THAT ALTERNATE JOINTS OCCUR ON ONE POST.
8. NO END SPLITS CAUSED BY NAILING WILL BE PERMITTED.
9. ALL NAILS TO BE GALVANIZED TO BS 729.
10. RAILS TO BE ON HIGHWAY SIDE OF FENCE LINE.
11. BACKFILL ABOVE CONCRETE TO BE COMPACTED.

REVISION	By	Date	Rev.

Reproduced from based upon the Ordnance Survey mapping with permission of the Controller of Her Majesty's Stationery Office. © Crown copyright. Unauthorised reproduction infringes Crown copyright and may lead to prosecution or civil proceedings.  
NORTHUMBERLAND COUNTY COUNCIL - O.S. License No. 100049049 (2009)

Drawing Status

**CONTRACT**

Client  
NORTHUMBERLAND COUNTY COUNCIL  
COUNTY HALL, MORPETH,  
NORTHUMBERLAND, NE61 2EF

Job Title  
A189 NORTH SEATON ROUNDABOUT  
SAFETY IMPROVEMENTS

Drawing Title  
STANDARD DETAILS  
SHEET 2 OF 2

Scales AS SHOWN

Dwn	Date	Checked	Passed
PJ	JUL'15	KB	GM

Drawing Number  
**HF152520/00/A189/14/11**

Job Number/File Number