

***Appendix D – Intervention Summary Drawings***

***(Sheets 306 to 310)***



5.3.2 Section 4 - Barn Owl Cottage to Bowchester




PROJECT  
NEPO Lot 5 Framework  
A697 Road Safety Study

CLIENT  
**NORTHUMBERLAND**  
Northumberland County Council  
COUNTY HALL  
NORTHUMBERLAND  
NE61 2EF

CONSULTANT  
**AECOM**  
First Floor, One Trinity Gardens  
Quayside,  
Newcastle upon Tyne, NE1 2HF  
+44 (0)191 224 6500 tel +44 (0)191 224 6599 fax  
www.aecom.com

**FINAL**







ISSUE/REVISION		
I/R	DATE	DESCRIPTION

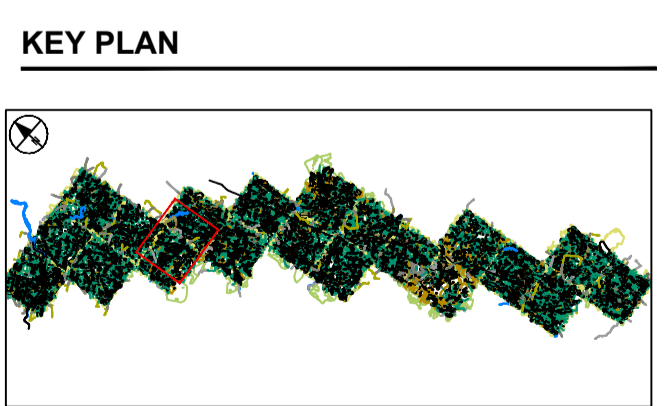

PROJECT NUMBER  
60289709


SHEET TITLE  
ROAD SAFETY STUDY  
OPTION REVIEW 5.3.2  
SHEET 7 of 10

SHEET NUMBER  
60289709-M006-TRA\_DR\_307

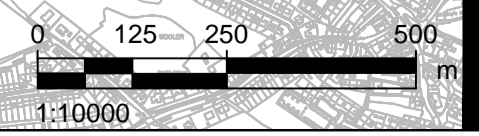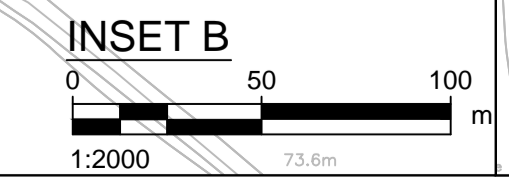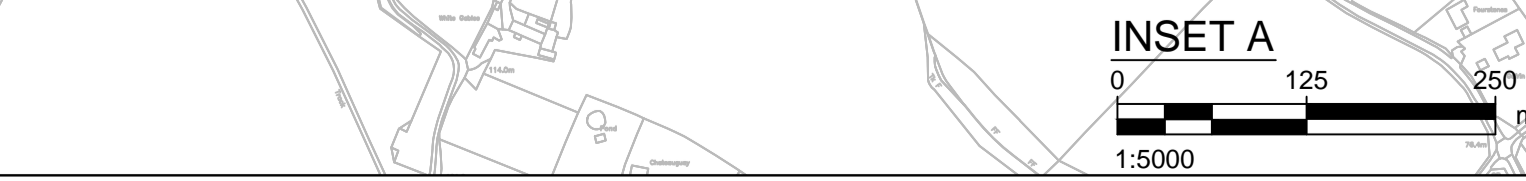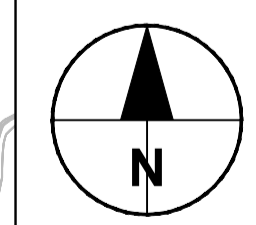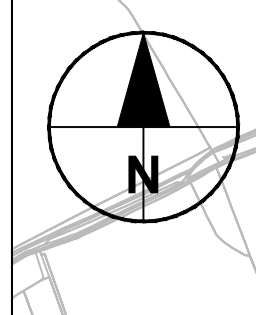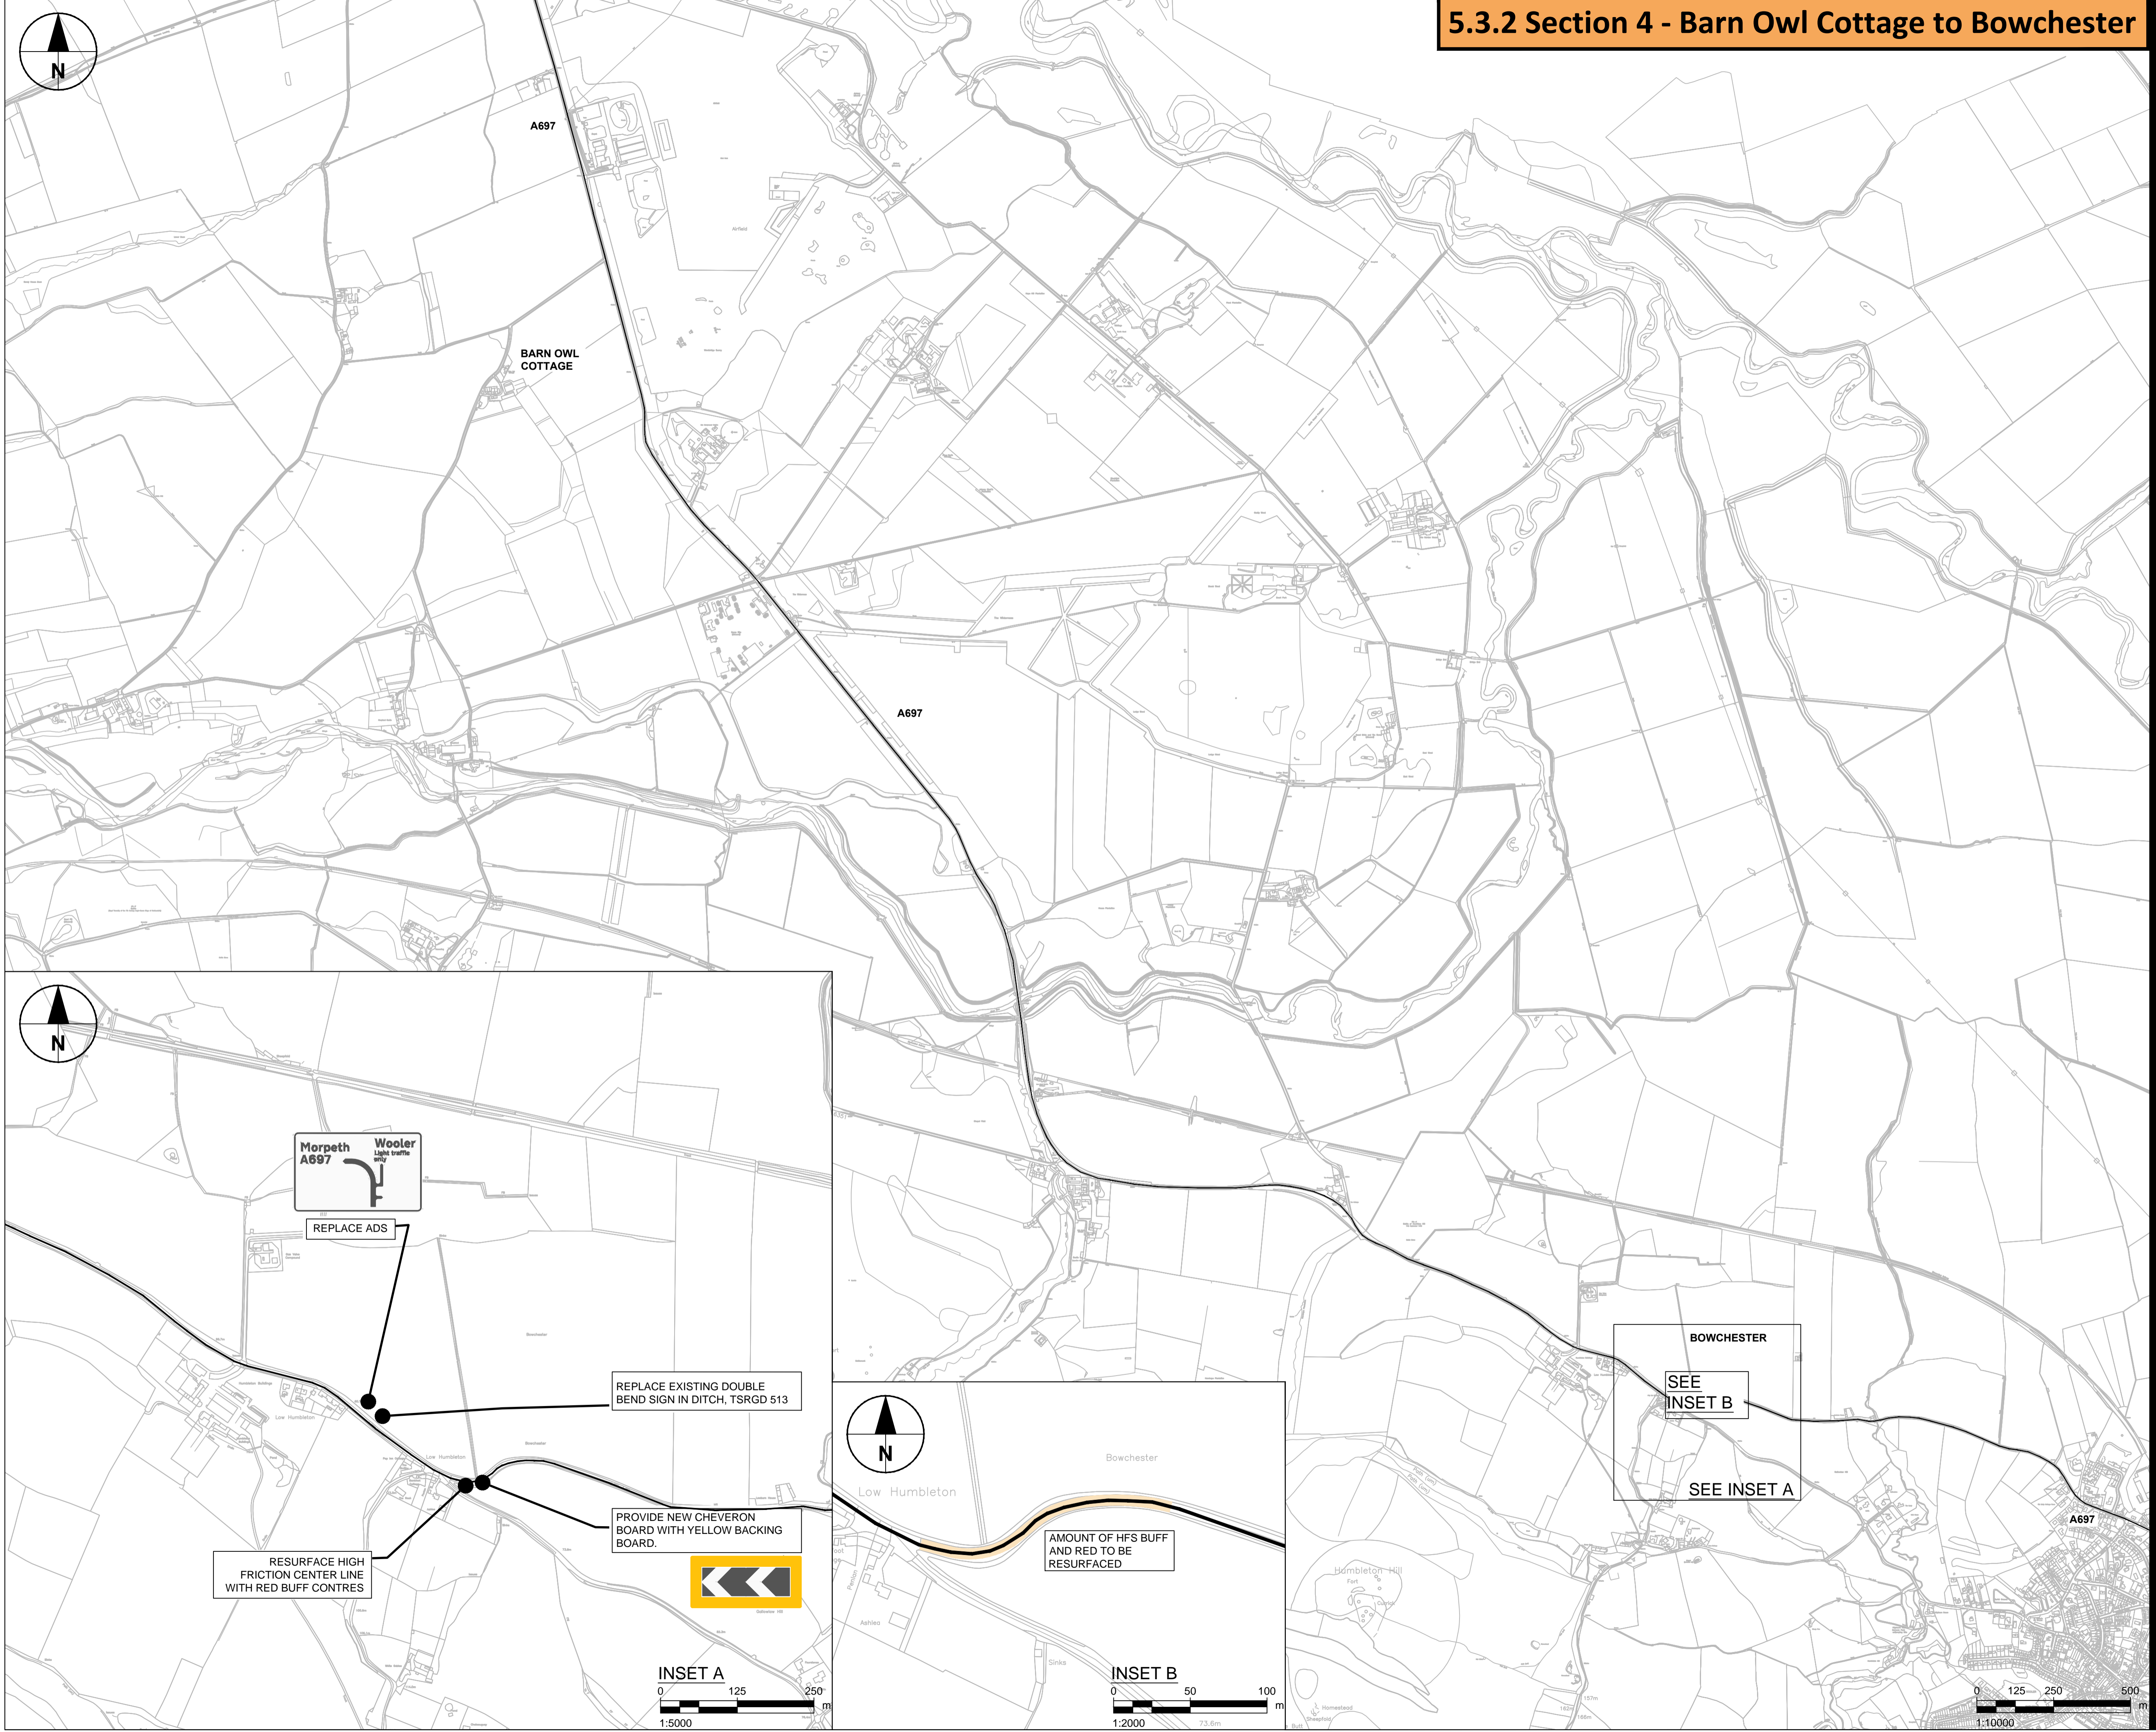

ISO A1 594mm x 841mm  
 Approved:  
 Checked:  
 Designer: CH  
 Project Management Initials:  
 LAD (2015-01-29) Last Plotted: 2015-02-02  
 Filename: \\UKLDS2\FP05\UKLDS2\FP05-VT\PROJECTS\999999\TRAFFIC\ROAD SAFETY\STUDIES\2014\DS-10\NORTHUMBERLAND ROAD SAFETY\ACAD\20-SHEETS\60289709-M006-TRA\_DR\_305-310.DWG

ISO A1 594mm x 841mm  
Approved:  
Checked:  
Designer: CH  
Project Management Initials: TRM\_DR\_305-3106289709-M006-TRA\_DR\_305-3106289709-M006-TRA  
Last saved by: HOUSSSENI(2015-02-13) Last Printed: 2015-02-13  
Filename: I:\EUROCONNECT\COMET\PROJECT\02\KLU\DS2-TP\PROJECTS\99999SPECULATIVE\TRAFFIC\ROAD SAFETY\STUDIES\2014\LDS-10-NORTHUMBERLAND ROAD SAFETY\ACAD\20-SHEETS\60289709-M006-TRA\_DR\_305-3106289709-M006-TRA\_DR\_305-3106289709-M006-TRA

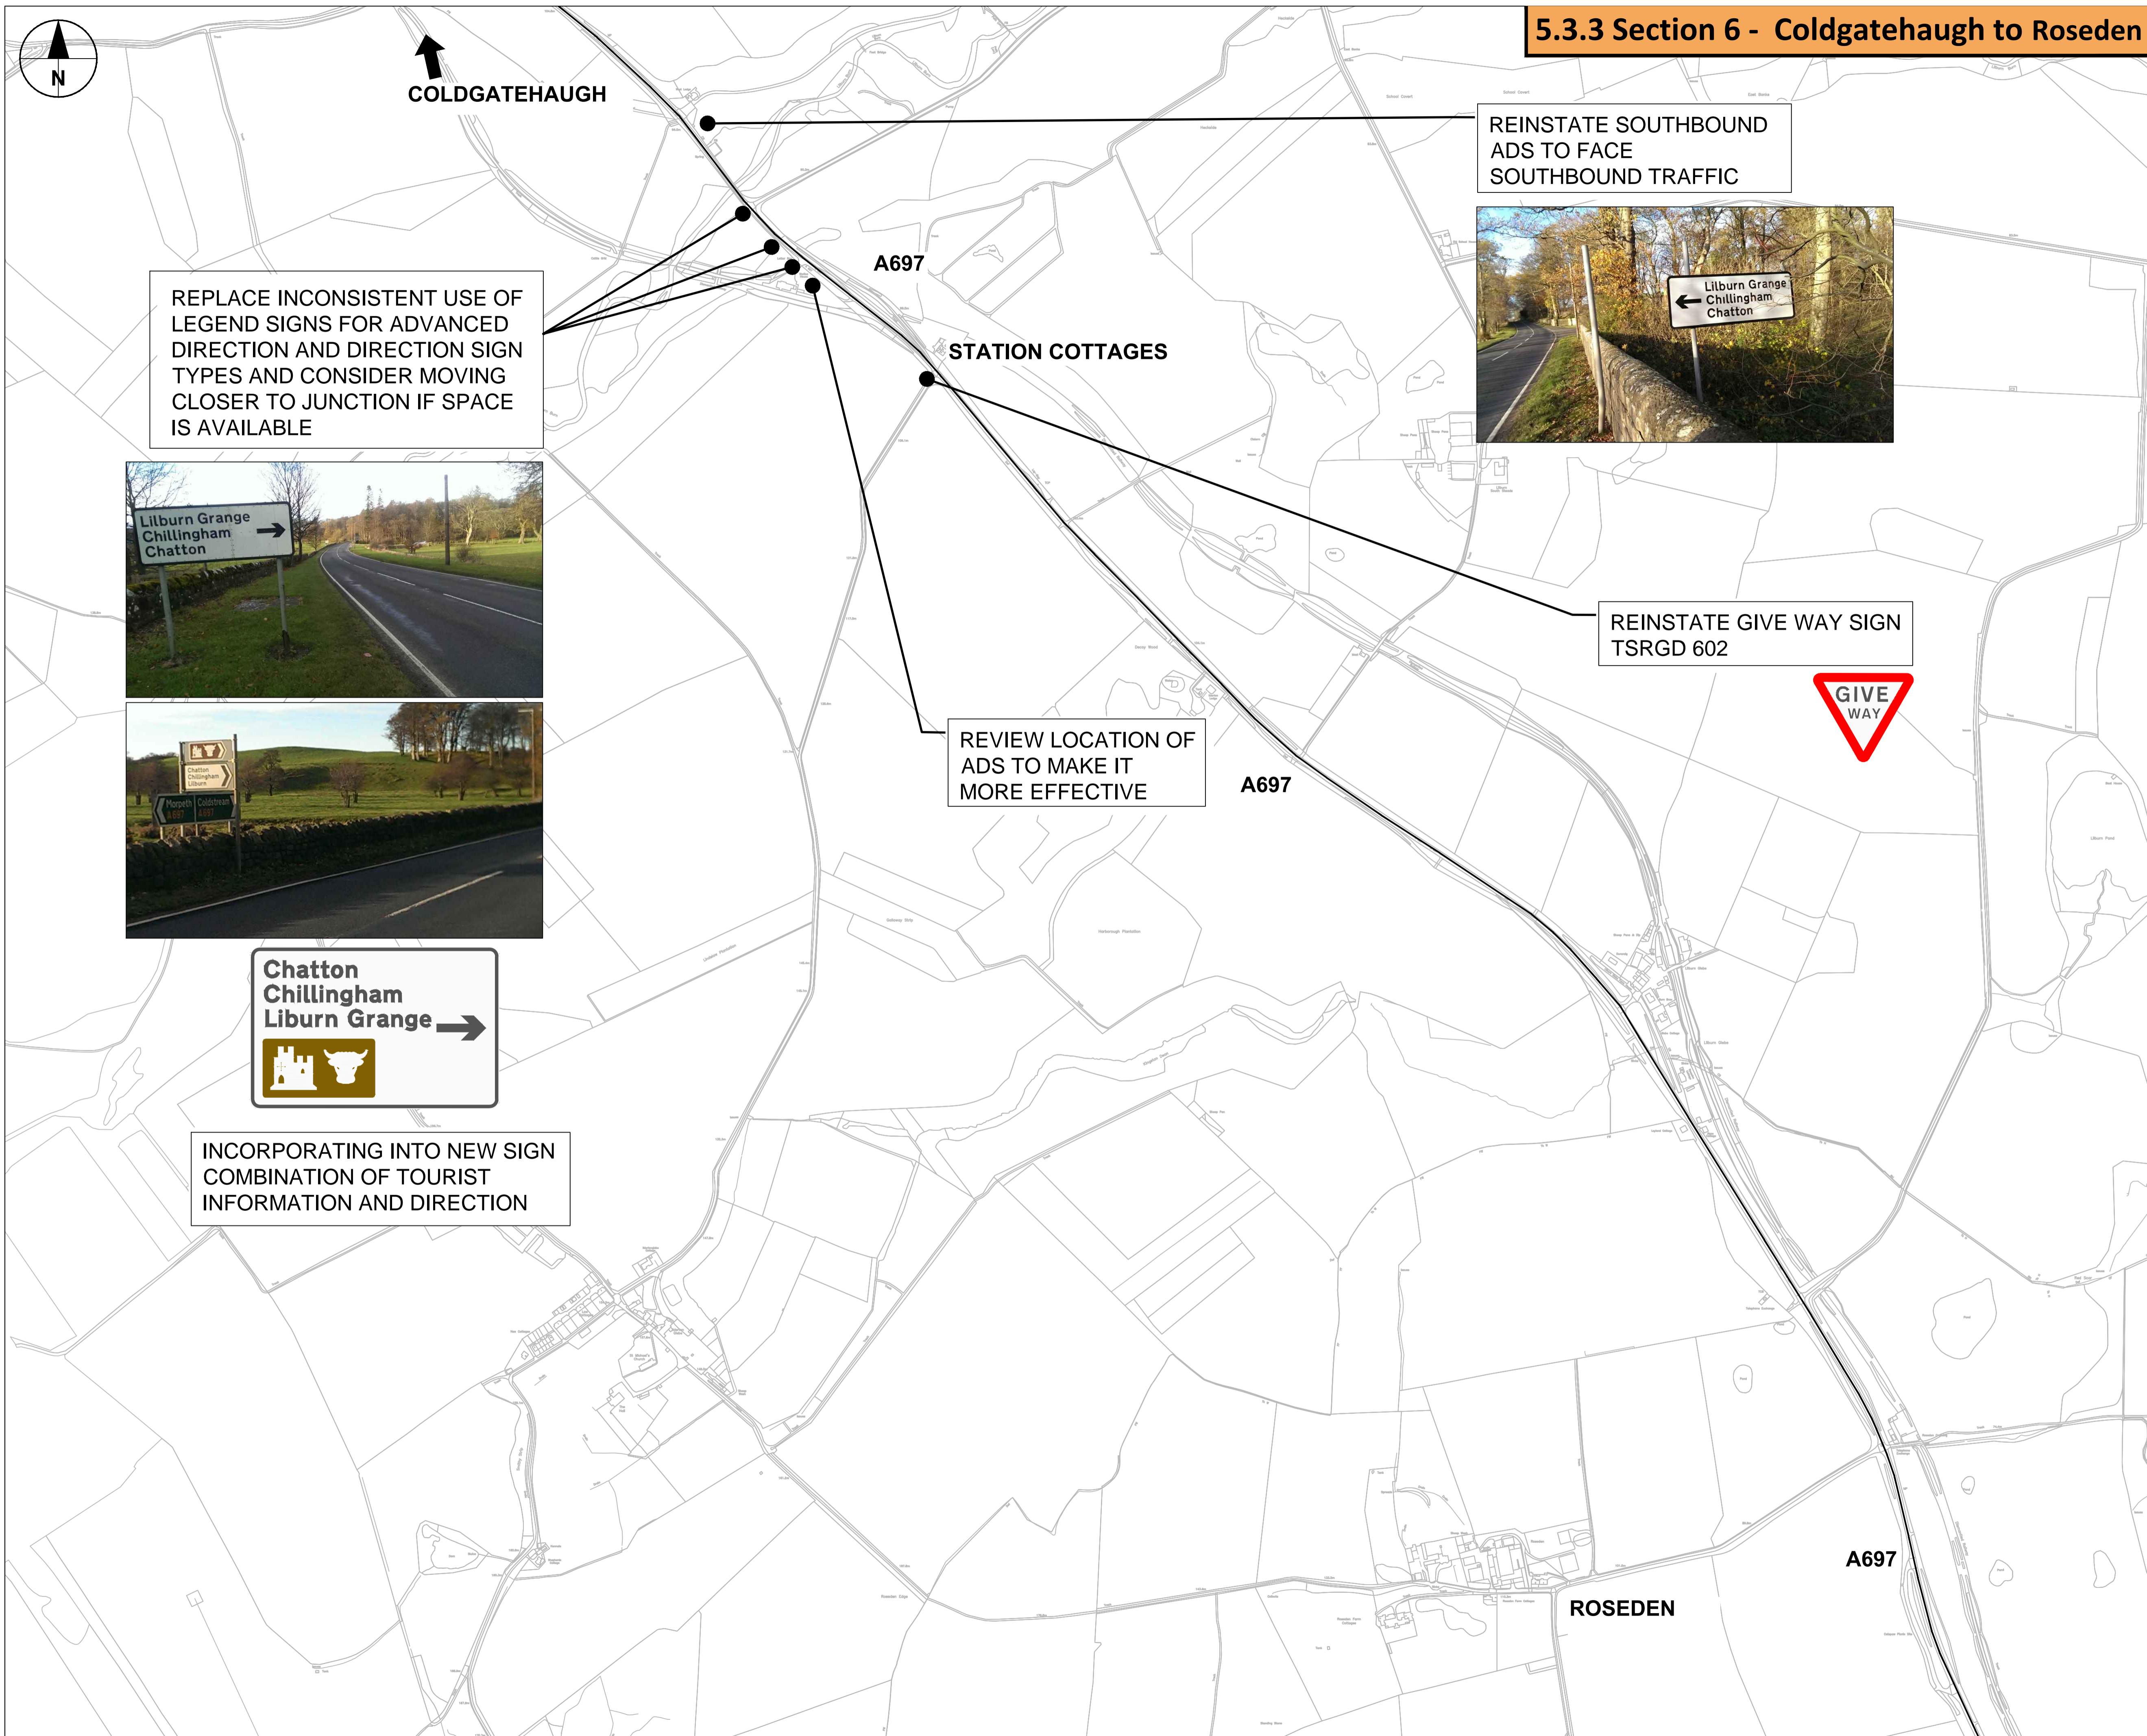

5.3.3 Section 6 - Coldgatehaugh to Roseden



PROJECT  
NEPO Lot 5 Framework  
A697 Road Safety Study




COUNTY HALL  
NORTHUMBERLAND  
NE61 2EF


CONSULTANT  
**AECOM**  
First Floor, One Trinity Gardens  
Quayside,  
Newcastle upon Tyne, NE1 2HF  
+44 (0)191 224 6500 tel +44 (0)191 224 6599 fax  
www.aecom.com

NOTES  
1. UPDATE BLUE BORDERED SIGNS TO CURRENT STANDARDS.

**FINAL**

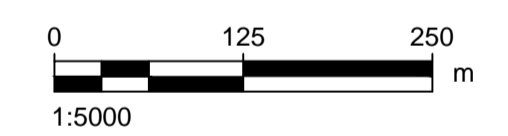

ISSUE/REVISION		
I/R	DATE	DESCRIPTION

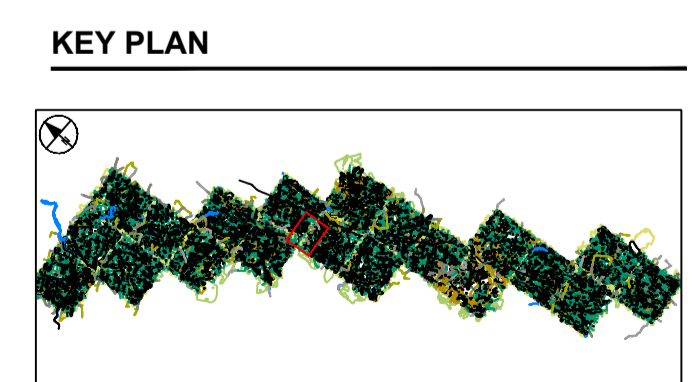

PROJECT NUMBER  
60289709

SHEET TITLE  
ROAD SAFETY STUDY  
OPTION REVIEW 5.3.3  
SHEET 8 of 10

SHEET NUMBER  
60289709-M006-TRA\_DR\_308

ISO A1 594mm x 841mm  
 Approved:  
 Checked:  
 Designer: CH  
 Project Management Initials: DR  
 File name: I:\UK\2522\2522\2522\TRA\_DR\_305-310.DWG  
 Last saved by: MCKENNA P (2015-02-18) Last Plotted: 2015-02-18  
 File name: I:\UK\2522\2522\2522\TRA\_DR\_305-310.DWG



**5.3.4 Section 9 - Shawdonhill to Coeburn**



**PROJECT**  
 NEPO Lot 5 Framework  
 A697 Road Safety Study

**CLIENT**  
**NORTHUMBERLAND**  
 Northumberland County Council  
 COUNTY HALL  
 NORTHUMBERLAND  
 NE61 2EF


**CONSULTANT**  
**AECOM**  
 First Floor, One Trinity Gardens  
 Quayside,  
 Newcastle upon Tyne, NE1 2HF  
 +44 (0)191 224 6500 tel +44 (0)191 224 6599 fax  
 www.aecom.com

**FINAL**



**ISSUE/REVISION**

I/R	DATE	DESCRIPTION

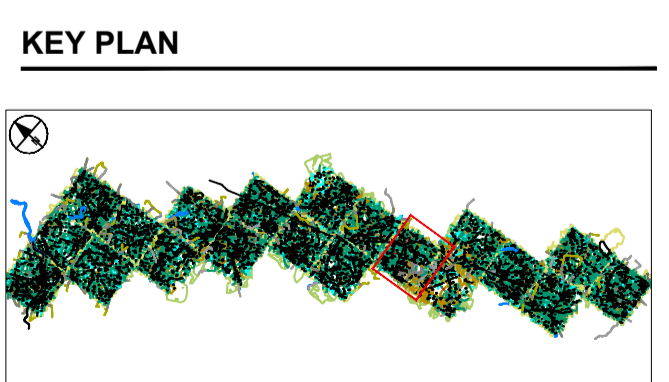

**PROJECT NUMBER**  
 60289709

**SHEET TITLE**  
 ROAD SAFETY STUDY  
 OPTION REVIEW 5.3.4  
 SHEET 9 of 10

**SHEET NUMBER**  
 60289709-M006-TRA\_DR\_309


**5.3.5 Section 1 - Coldstream to Crookham Westfield**




**PROJECT**  
 NEPO Lot 5 Framework  
 A697 Road Safety Study

**CLIENT**  
  
 Northumberland County Council  
 COUNTY HALL  
 NORTHUMBERLAND  
 NE61 2EF

**CONSULTANT**  
 AECOM  
 First Floor, One Trinity Gardens  
 Quayside,  
 Newcastle upon Tyne, NE1 2HF  
 +44 (0)191 224 6500 tel +44 (0)191 224 6599 fax  
 www.aecom.com

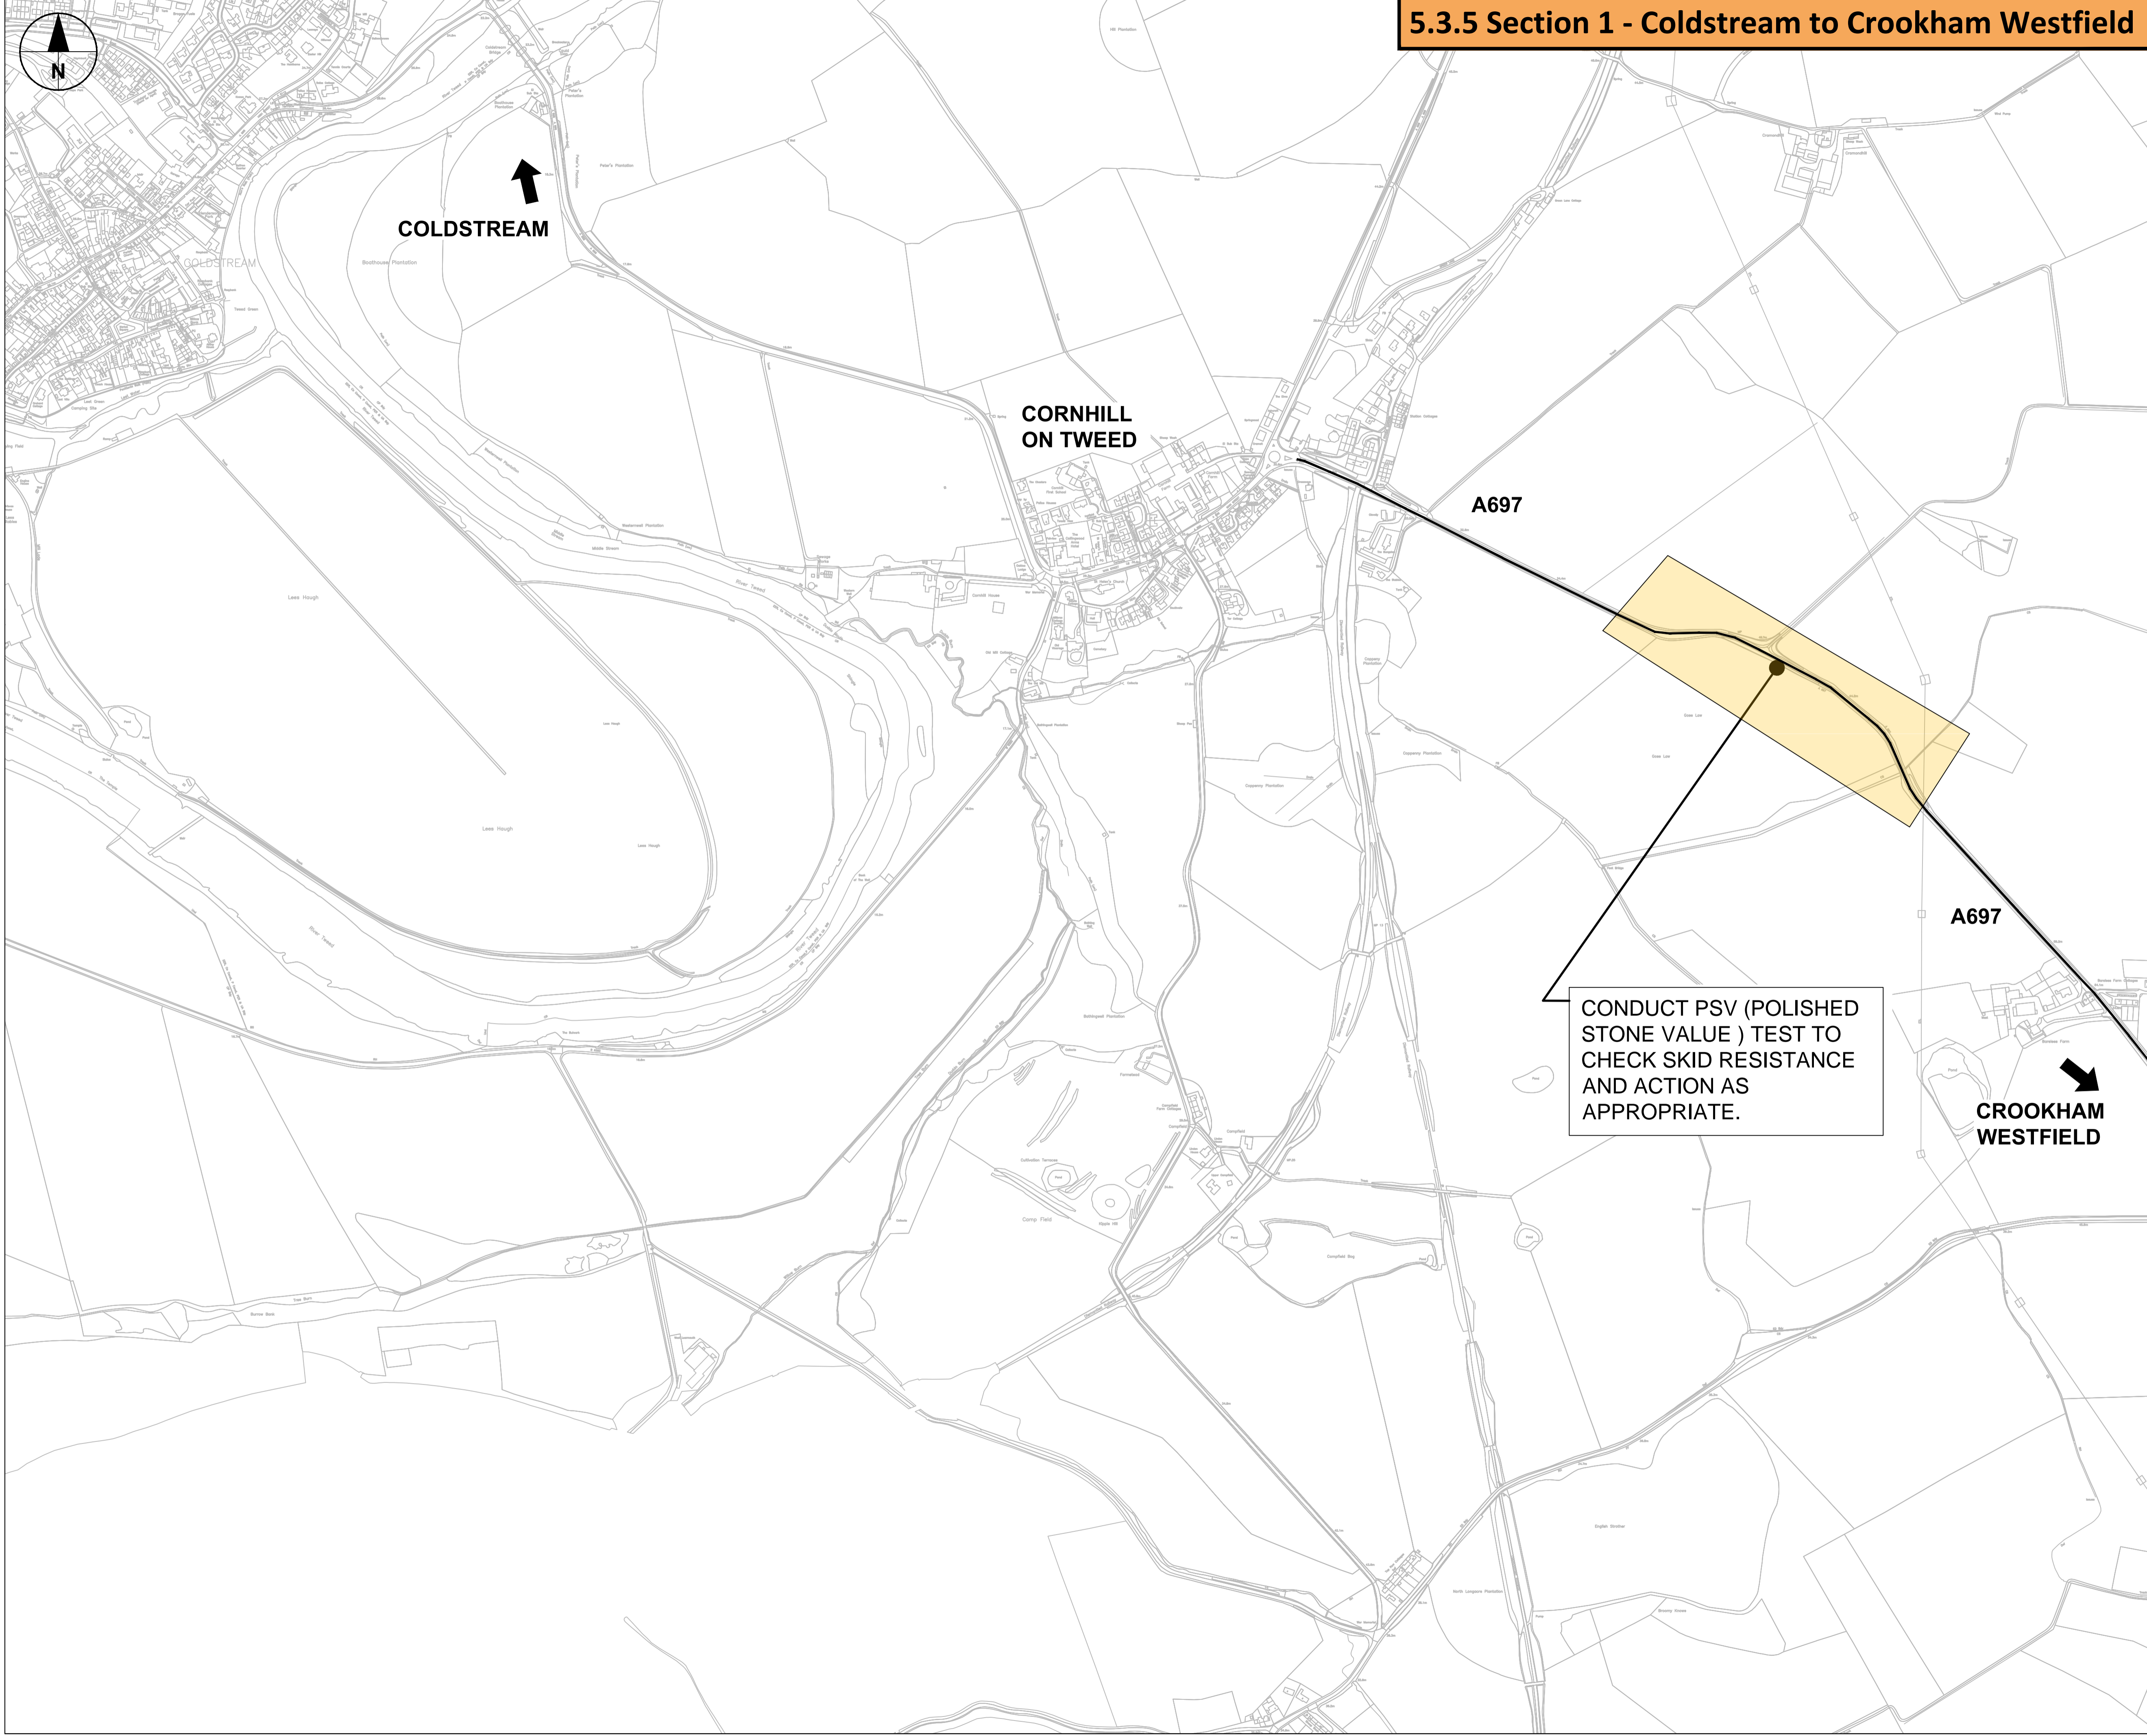


**FINAL**

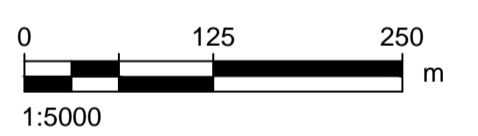

**ISSUE/REVISION**

I/R	DATE	DESCRIPTION

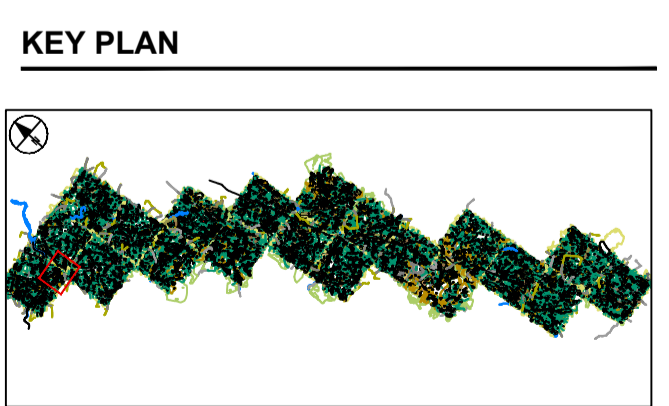

**PROJECT NUMBER**  
 60289709

**SHEET TITLE**  
 ROAD SAFETY STUDY  
 OPTION REVIEW 5.3.5  
 SHEET 10 of 10

**SHEET NUMBER**  
 60289709-M006-TRA\_DR\_310

ISO A1 594mm x 841mm  
 Approved:  
 Checked:  
 Designer: PM  
 Project Management initials: DR\_305-310.DWG  
 File name: L:\AD\2015-01-29 - Last Plotted: 2015-02-02  
 Filename: \UKLDS\F005UKLDS\F005-V1\PROJECTS\999999\TRAFFIC\ROAD SAFETY\STUDIES\2014\DS-10-NORTHUMBERLAND ROAD SAFETY\ACAD\20-SHEETS\60289709-M006-TRA\_DR\_305-310.DWG