



2
01.A1

LOCATION PLAN
1 : 500

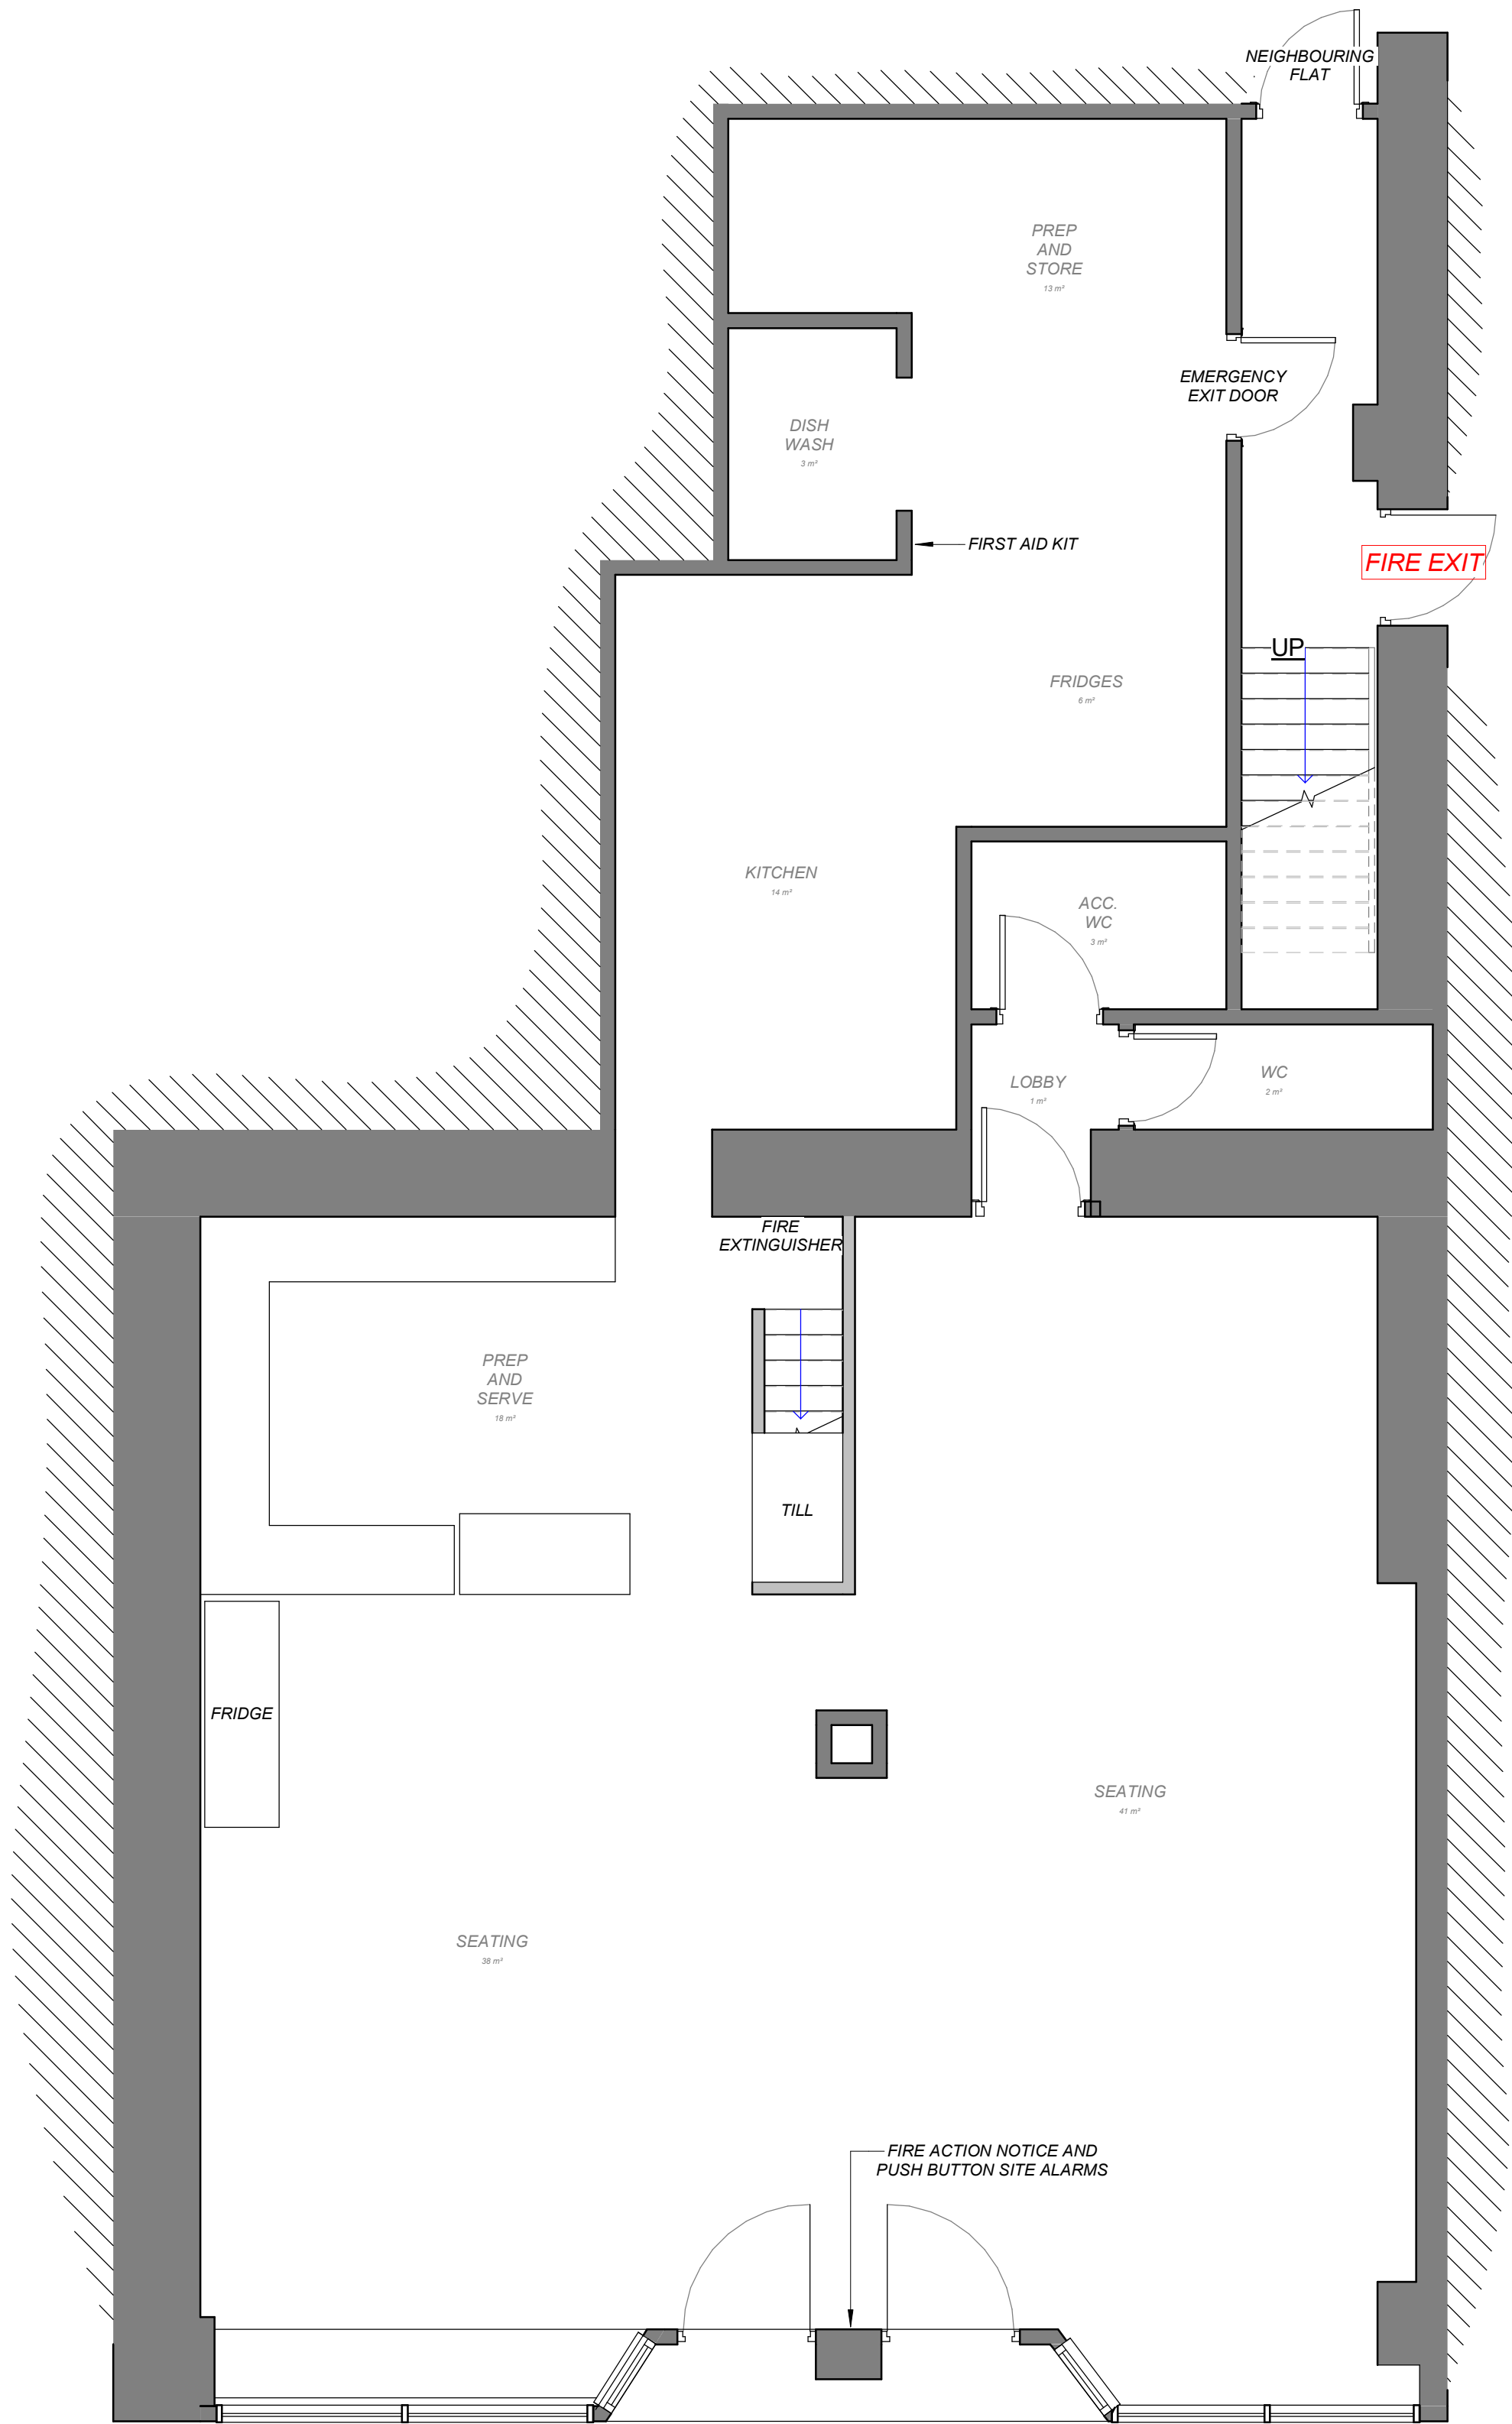

1
01.A1

EXISTING GFL
1 : 50

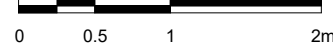

Notes

Previous Revisions

No.	Description	Date	By
1	PLANNING ISSUE	31.07.23	



square-box-architecture.co.uk

Do not scale from this drawing. Use figured dimensions only, which are displayed in millimeters unless stated otherwise. The contractor is requested to check all dimensions before work is put in hand. Any discrepancies within the drawing should be reported prior to commencement of works.

Copyright of this drawing belongs solely to Square Box Architecture Ltd. This drawing must only be used for the purpose for which it is supplied and its contents must not be reproduced for any purpose without written permission.

Project	JETHROS
Client	JETHROS
Title	EXISTING PLANS
Number	10257 01.A1
Scale	As indicated at A1
Revision	1
Address	JETHROS, HARDWARE HOUSE, MARKET SQUARE, NE49 0BC.
Drawn	JD
Date	31.07.23