

LAYOUT NOT APPROVED FOR DISCUSSION PURPOSES ONLY

Budgens

EDEN LAWN

PROPOSED

ADDRESS	EDEN LAWN SERVICE STATION HALTWHISTLE NE4 90HH
FORMAT	FORECOURT
SALES AREA	998 SQ/FT
GROUND FLOOR AREA	SQ/FT
FIRST FLOOR AREA	SQ/FT
DRAWN BY	D OUTRAM
SCALE	1:50 @ A3
DATE	08.11.23
REVISION	B

NOTES

BUDGENS SPACE ANALYSIS			
New Store	CATEGORY	FORECOURT 1500 SQFT	ACTUAL
	Produce	2 Chilled Bays 1 Ambient Bay	4 Chilled Bays 1 Ambient Bay
	Meat	1 Chilled Bay	1 Chilled Bay
	Dairy Provisions	4 Chilled Bays	4 Chilled Bays
	Food To Go	1 Chilled Bay	1 Chilled Bay
	Food & Drinks To Go	4 Units	3 Units
	Chilled Soft Drinks	3 Chilled Bays	2 Chilled Bays
	Bakery	4 Bays	4 Chilled Bays (1 x 600)
	Frozen	4 Door + Ice Cream Unit	4 Door (incl. Impulse Ice Cream)
	Grocery	7 Bays	6 Bays (1 x 500)
	Grocery Non Food	4 Bays	3 Bays
	Non Food	3 Bays	1 Bay (800)
	Confectionery	9 Bays	6 Bays
	Crisps & Snacks	4 Bays	4 Bays
	Take Home Drinks	3 Bays	3 Chilled Bays (1 x 600)
	BWS	3 Bays Chilled 3 Ambient	3 Bays Chilled 2 Bays
	Value Seasonal	4 Bays	3 Bays
	Kiosk / Vape	4 Bays	3 Bays (1 x 800 1x 665)
	Total	69	57

- Chilled Produce short by 625mm
- 1 x Good To Go Concept short
- Cakes short 200mm
- No Emma's Cakes side frame
- 1 x Impulse soft drinks bay short
- 1 x Frozen door short (Due Impulse Ice Cream)
- 1 x Grocery bay short (planogram not supported (1x 500mm bay))
- 1 x Non Food bay short
- No Subridge side frame
- Greeting Cards in side frame (Not bay)
- No Stationery side frame
- No Home ware side frame
- 1 x Car Care bay short by 200mm
- No Stationery side frame
- Greeting Cards on slat (Not Side frame)
- Batteries & Digital On Slat (Not side frame)
- 3 x Confectionery bays short (inc American)
- No American Confectionery
- Take Home Soft Drinks short by 350mm
- No Lathwales
- 1 x Spirits bay short and short by 200mm
- Vape in 665 bay
- 1 x Special Offers bay short
- Tight counter entrance and aisle width (TBC)
- Tight aisle widths throughout store (TBC)
- Counter configuration (TBC)
- Evil Parcel Unit location (TBC)
- Back of house Area (TBC)

ALL DIMENSIONS ARE SHOWN IN MILLIMETRES UNLESS STATED OTHERWISE, & MUST BE CHECKED BY THE SHOPFITTER PRIOR TO COMMENCEMENT OF WORK ON SITE.

THIS DRAWING IS TO BE READ IN CONJUNCTION WITH ALL OTHER RELEVANT DRAWINGS, DOCUMENTS & SPECIFICATIONS.

ALL WORK IS TO BE CARRIED OUT BY A QUALIFIED SHOPFITTER IN ACCORDANCE WITH THE MANUFACTURER/SUPPLIER'S INSTRUCTIONS AND TO CURRENT CODES OF PRACTICE AND LEGISLATION.

THE FEASIBILITY OF THIS DRAWING MUST BE CHECKED BY A QUALIFIED SHOPFITTER WHO SHOULD ENSURE THAT THE DRAWING MEETS ALL THE REQUIRED LEGISLATION.

BOOKER RETAIL PARTNERS (GB) LTD & THE DRAWER TAKE NO RESPONSIBILITY FOR THE FEASIBILITY OF THIS DRAWING.

THE DRAWER OF THIS DRAWING DOES NOT ACT AS THE PRINCIPAL DESIGNER.

FOR ANY QUERIES PLEASE CONTACT THE STORE DEVELOPMENT DEPARTMENT OR THE RELEVANT MEMBER OF THE PROJECT TEAM.

THIS DRAWING IS THE PROPERTY OF BOOKER RETAIL PARTNERS (GB) LTD AND IS NOT TO BE COPIED EITHER IN FULL OR IN PART WITHOUT THE PRIOR CONSENT OF BOOKER RETAIL PARTNERS (GB) LTD.

THE INFORMATION CONTAINED WITHIN THIS DRAWING IS STRICTLY CONFIDENTIAL AND ALL PARTIES ARE ADVISED TO CONSULT THEIR PROFESSIONAL ADVISORS WITH REGARD TO ANY RISKS INVOLVED AND THE SUITABILITY OF THESE DRAWINGS.


BOOKER RETAIL PARTNERS (GB) LTD ACCEPTS NO LIABILITY FOR ANY LOSS OR DAMAGE SUSTAINED BY ANY PARTY ARISING FROM THE USE OF THIS DRAWING.

IF THE STORE IS SUBJECT TO THE HFSS REGULATIONS THEN IT IS THE BUSINESS OWNER'S RESPONSIBILITY TO ENSURE COMPLIANCE. THE LAYOUTS ON THIS PLAN ARE GUIDANCE FOR YOU TO CONSIDER

COPYRIGHT: BOOKER RETAIL PARTNERS LTD (GB) LTD. ALL RIGHTS RESERVED

BOOKER BOOKER
RETAIL PARTNERS Part of the TESCO family

Licensable Area

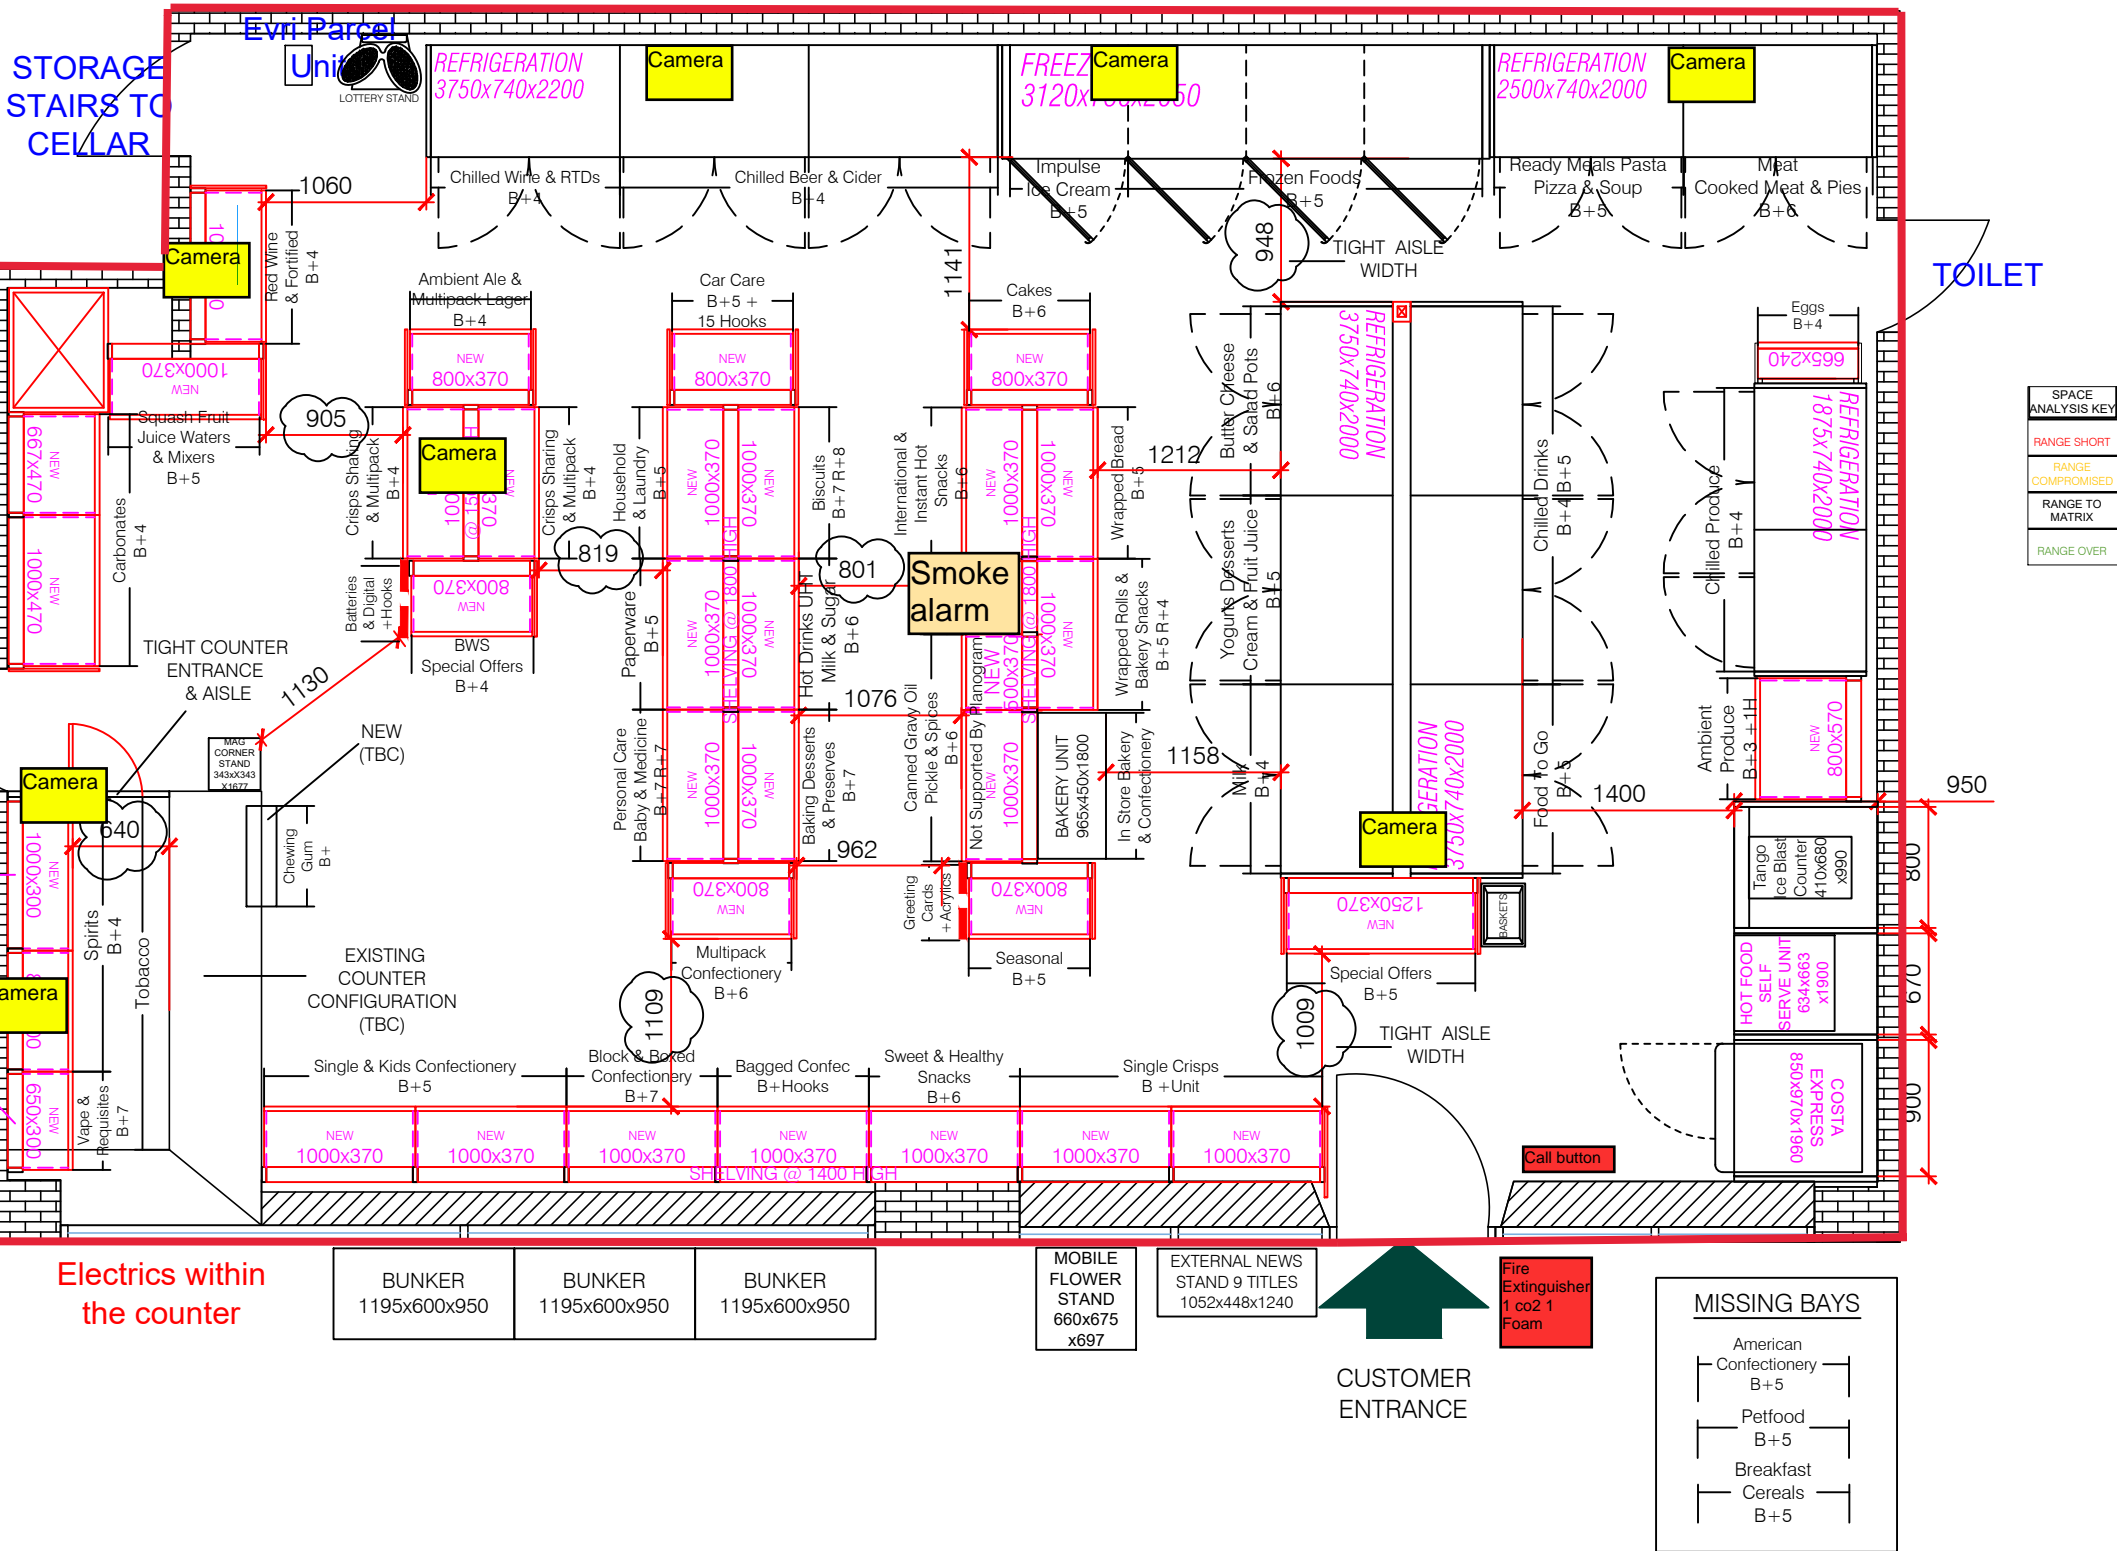

BOOKER BOOKER
RETAIL PARTNERS Part of the TESCO family