


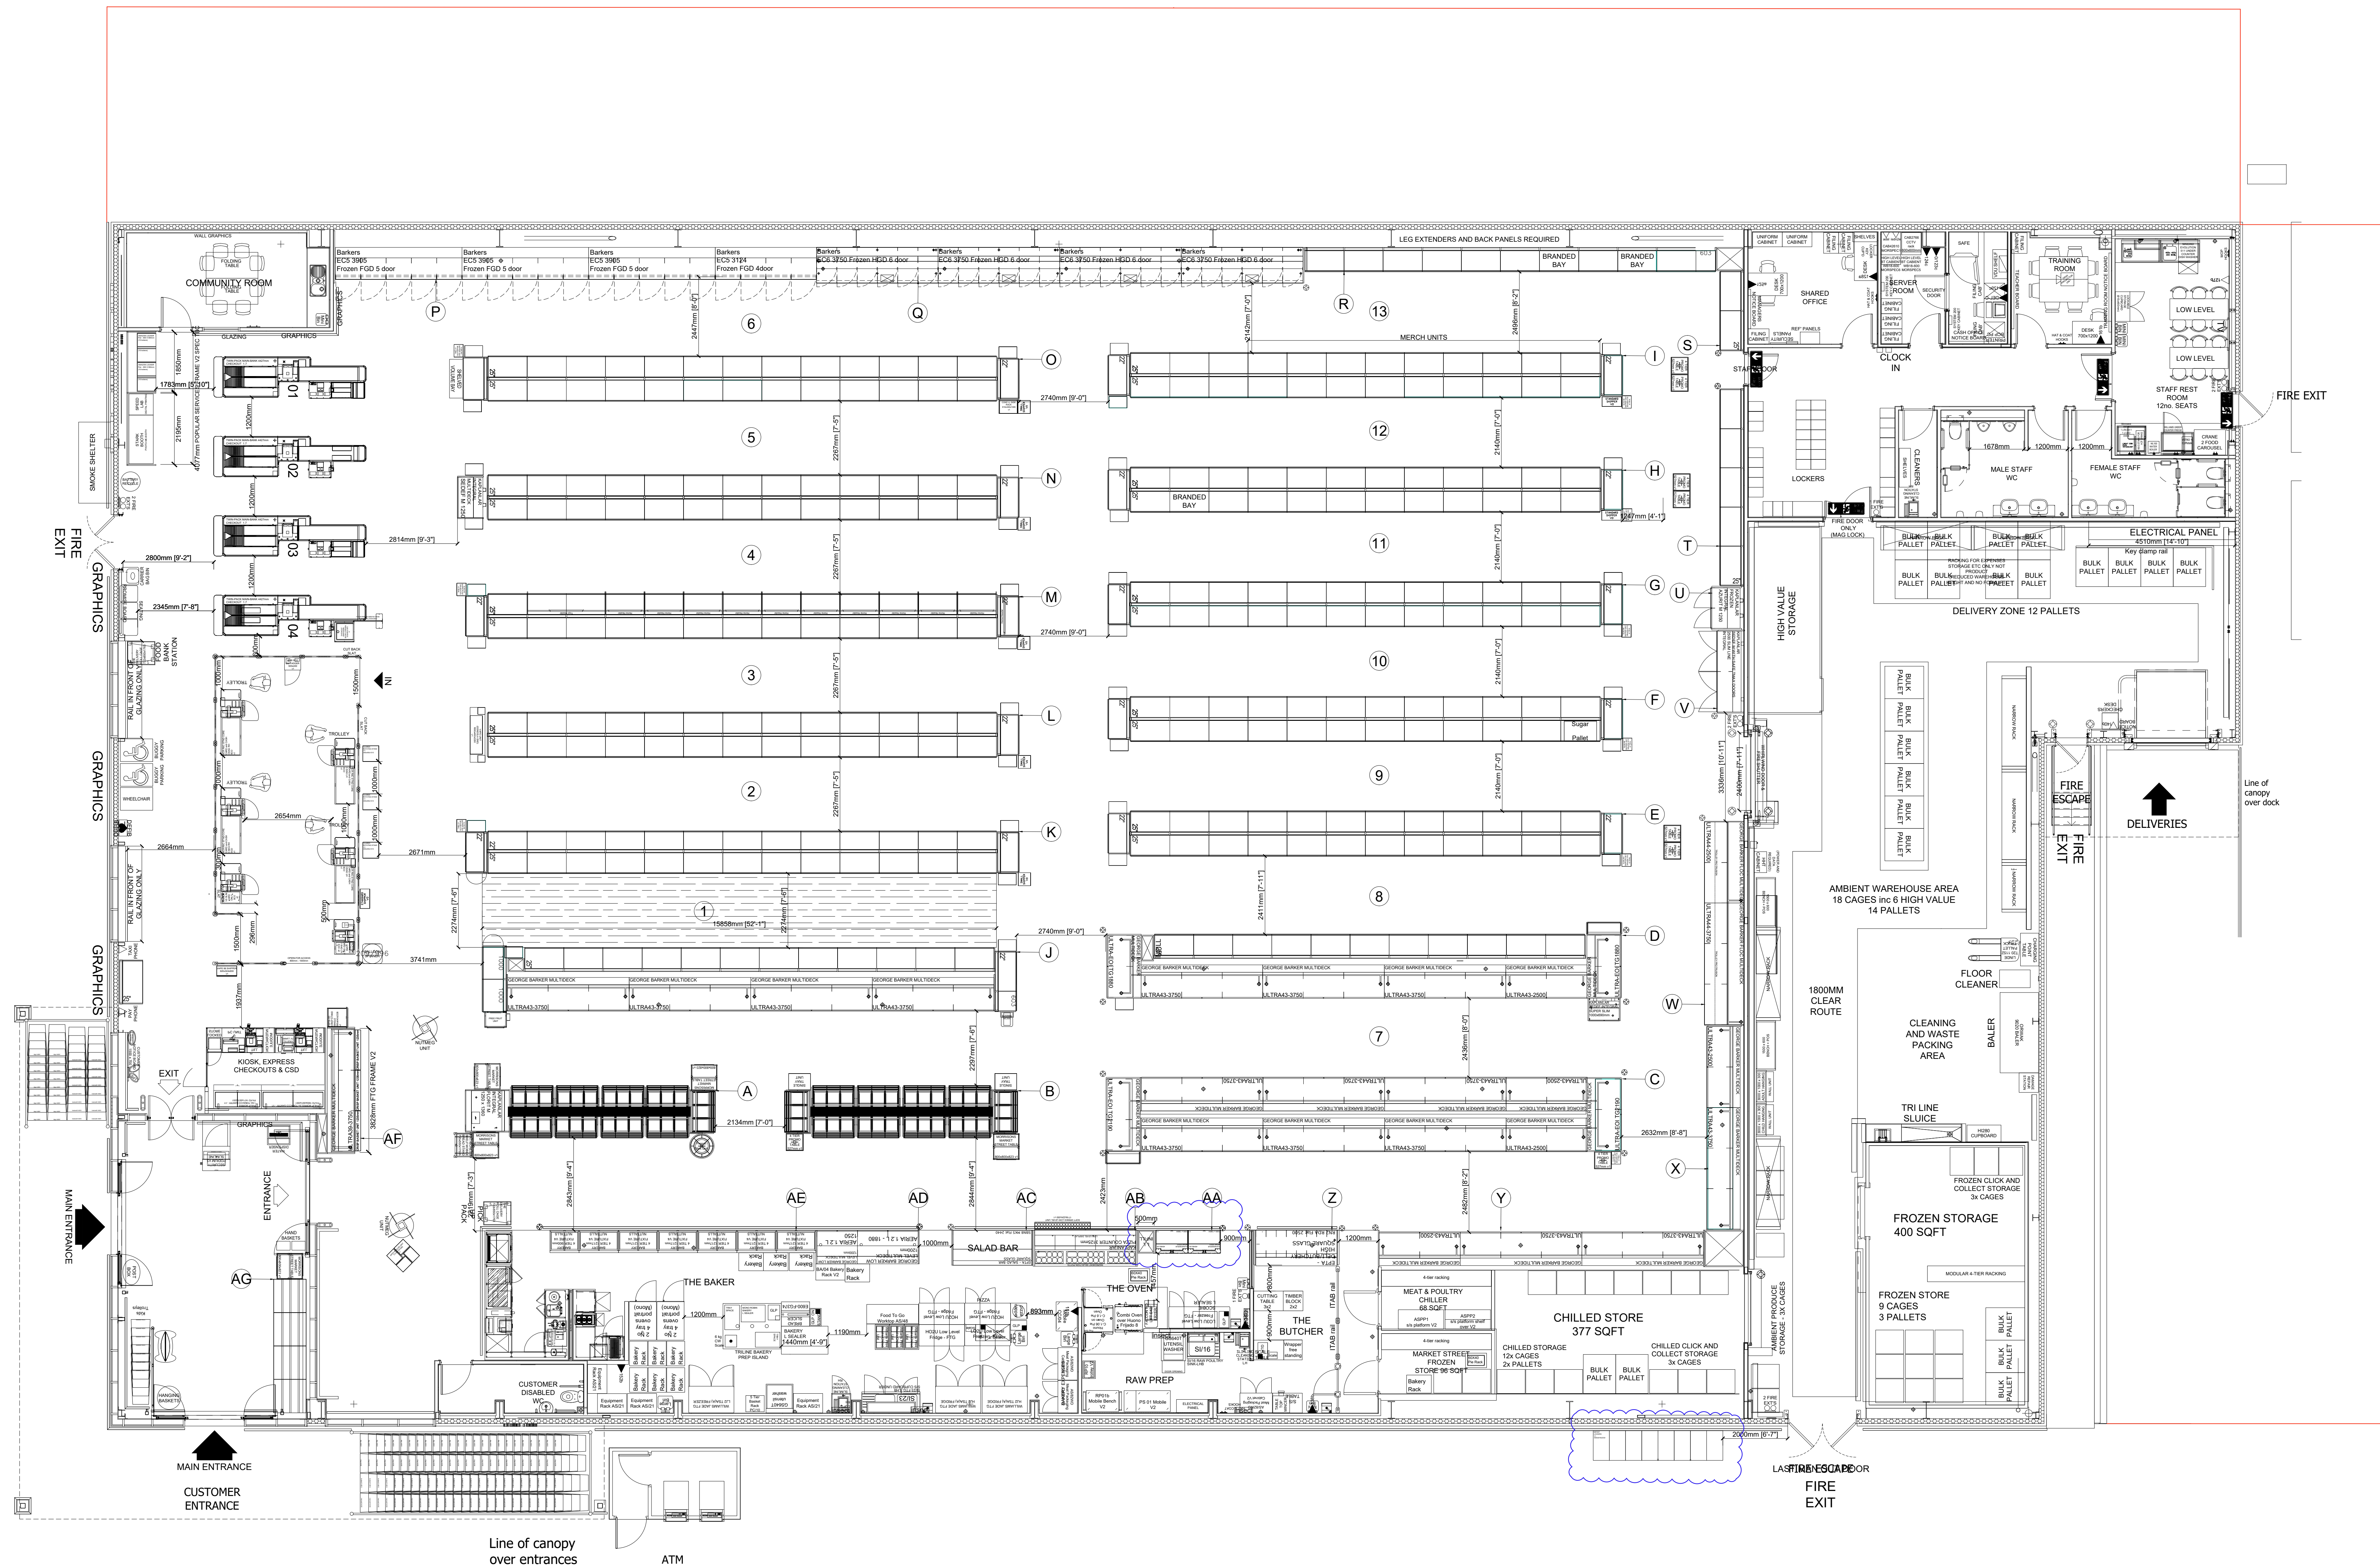

Key - Fire Symbols	
	NOTICE - "FIRE DOOR - KEEP SHUT"
	NOTICE - "KEEP LOCKED SHUT"
	ILLUMINATED EXIT DIRECTION SIGN
	EXIT SIGN
	EMERGENCY LIGHTING POINT
	FIRE ALARM CALL POINT
	AUDIBLE WARNING DEVICE
	HEAT DETECTOR
	SMOKE DETECTOR
	ALARM INDICATOR PANEL
	DOORS FITTED WITH PUSH BARS
	DOORS FITTED WITH PRESSURE RELEASE PANEL
	ROLLER SHUTTER DOOR
	FIRE EXTINGUISHER - FOAM TYPE
	FIRE EXTINGUISHER - CARBON DIOXIDE TYPE
	FIRE EXTINGUISHER - DRY POWDER TYPE
	FIRE EXTINGUISHER - AEROSOL SOLUTION TYPE
	FIRE EXTINGUISHER - HANDHELD, AUDIO TYPE
	FIRE BLANKET
	FIRE HOSE REEL
	FIRE RESISTANT WALLS
	FIRE RESISTANT DOORS

648 Amble

Covent Enterprise Park, Ambleside Industrial Estate, Ambleside, NE15 0PE

648/L/SK2C/BWSL/004

Licensed for consumption of alcohol

Off Sales: YesOn Sales: Yes

SALES FLOOR

14,633 Sq. Ft.

Scale: 1:100

A0

Morrisons

Wm MORRISON SUPERMARKETS LTD

Property & Development Division

Wharfedale House, 2000 Lane, Bradford BD1 1TL

Tel: 0845 611 5000 Fax: 0845 611 5750 email: info@wmproperty.co.uk