


LEGEND Sink with Drainer USE ONLY FOR THE PURPOSE INDICATED BELOW THE INTELLECTURAL PROPERTY CONTAINED IN THIS DRAWING REMAINS THE PROPERTY OF

Spatial Geomatics Ltd


WHOSE RIGHTS ARE TO BE IDENTIFIED WITH THE COPYRIGHT, DESIGN AND PATENTS ACT 1988 SHEET LAYOUT Based on Local Grid Ground Floor Level = 10.00m Spatial Geomatics 2 Pont Park Ponteland Newcastle upon Tyne NE20 OJX TEL: 01661 823000 FAX: 01661 898137 email: info@sgl.uk.com web site: www.sgl.uk.com © COPYRIGHT SPATIAL GEOMATICS LTD. FS 542097 Faithful + Gould - Atkins Albany Court Monarch Road Newcastle upon Tyne Heham Hydro Building Hexham Northumberland First Floor **Building Survey** 1:100 (A0) November 2018 DRAWING NUMBER:
1545100.dwg

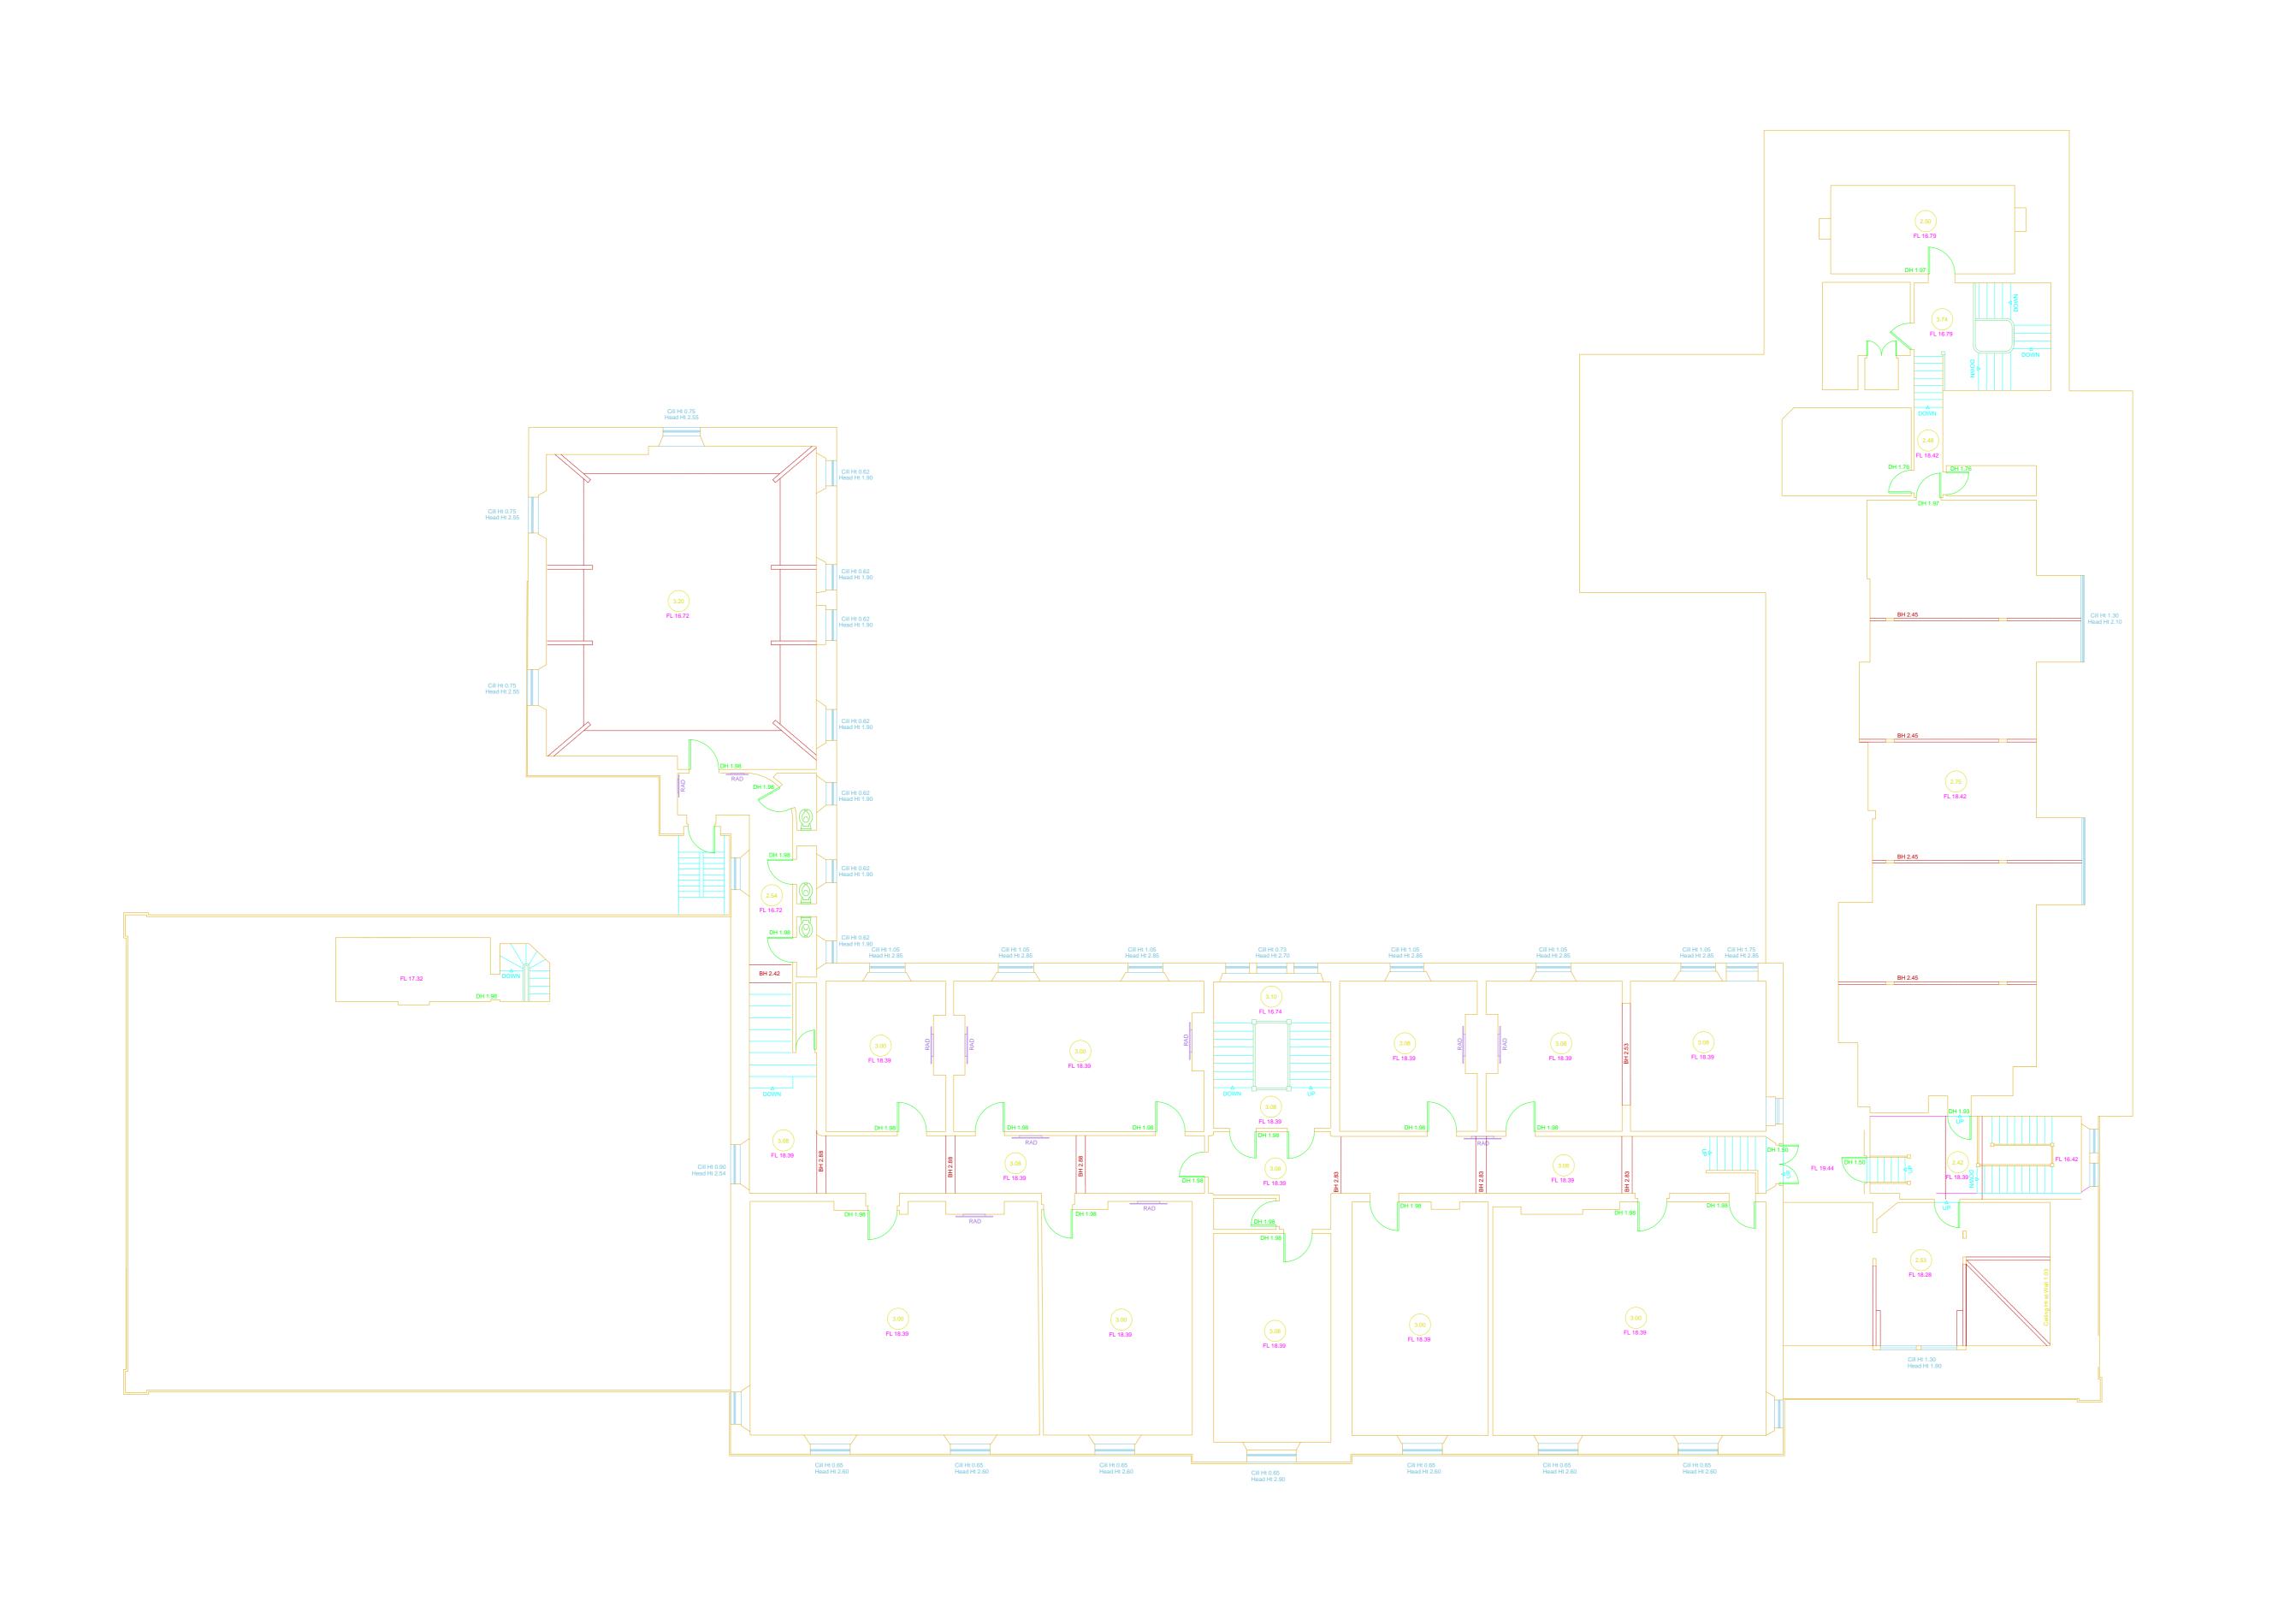


LEGEND Sink with Drainer USE ONLY FOR THE PURPOSE INDICATED BELOW THE INTELLECTURAL PROPERTY CONTAINED IN THIS DRAWING REMAINS THE PROPERTY OF

Spatial Geomatics Ltd

WHOSE RIGHTS ARE TO BE IDENTIFIED WITH THE COPYRIGHT, DESIGN AND PATENTS ACT 1988 SHEET LAYOUT Based on Local Grid Ground Floor Level = 10.00m Spatial Geomatics 2 Pont Park Ponteland Newcastle upon Tyne NE20 OJX TEL: 01661 823000 FAX: 01661 898137 email: info@sgl.uk.com web site: www.sgl.uk.com © COPYRIGHT SPATIAL GEOMATICS LTD. FS 542097 Faithful + Gould - Atkins Albany Court Monarch Road Newcastle upon Tyne Heham Hydro Building Hexham Northumberland Second Floor **Building Survey** 1:100 (A0) November 2018 DRAWING NUMBER: 1545100.dwg

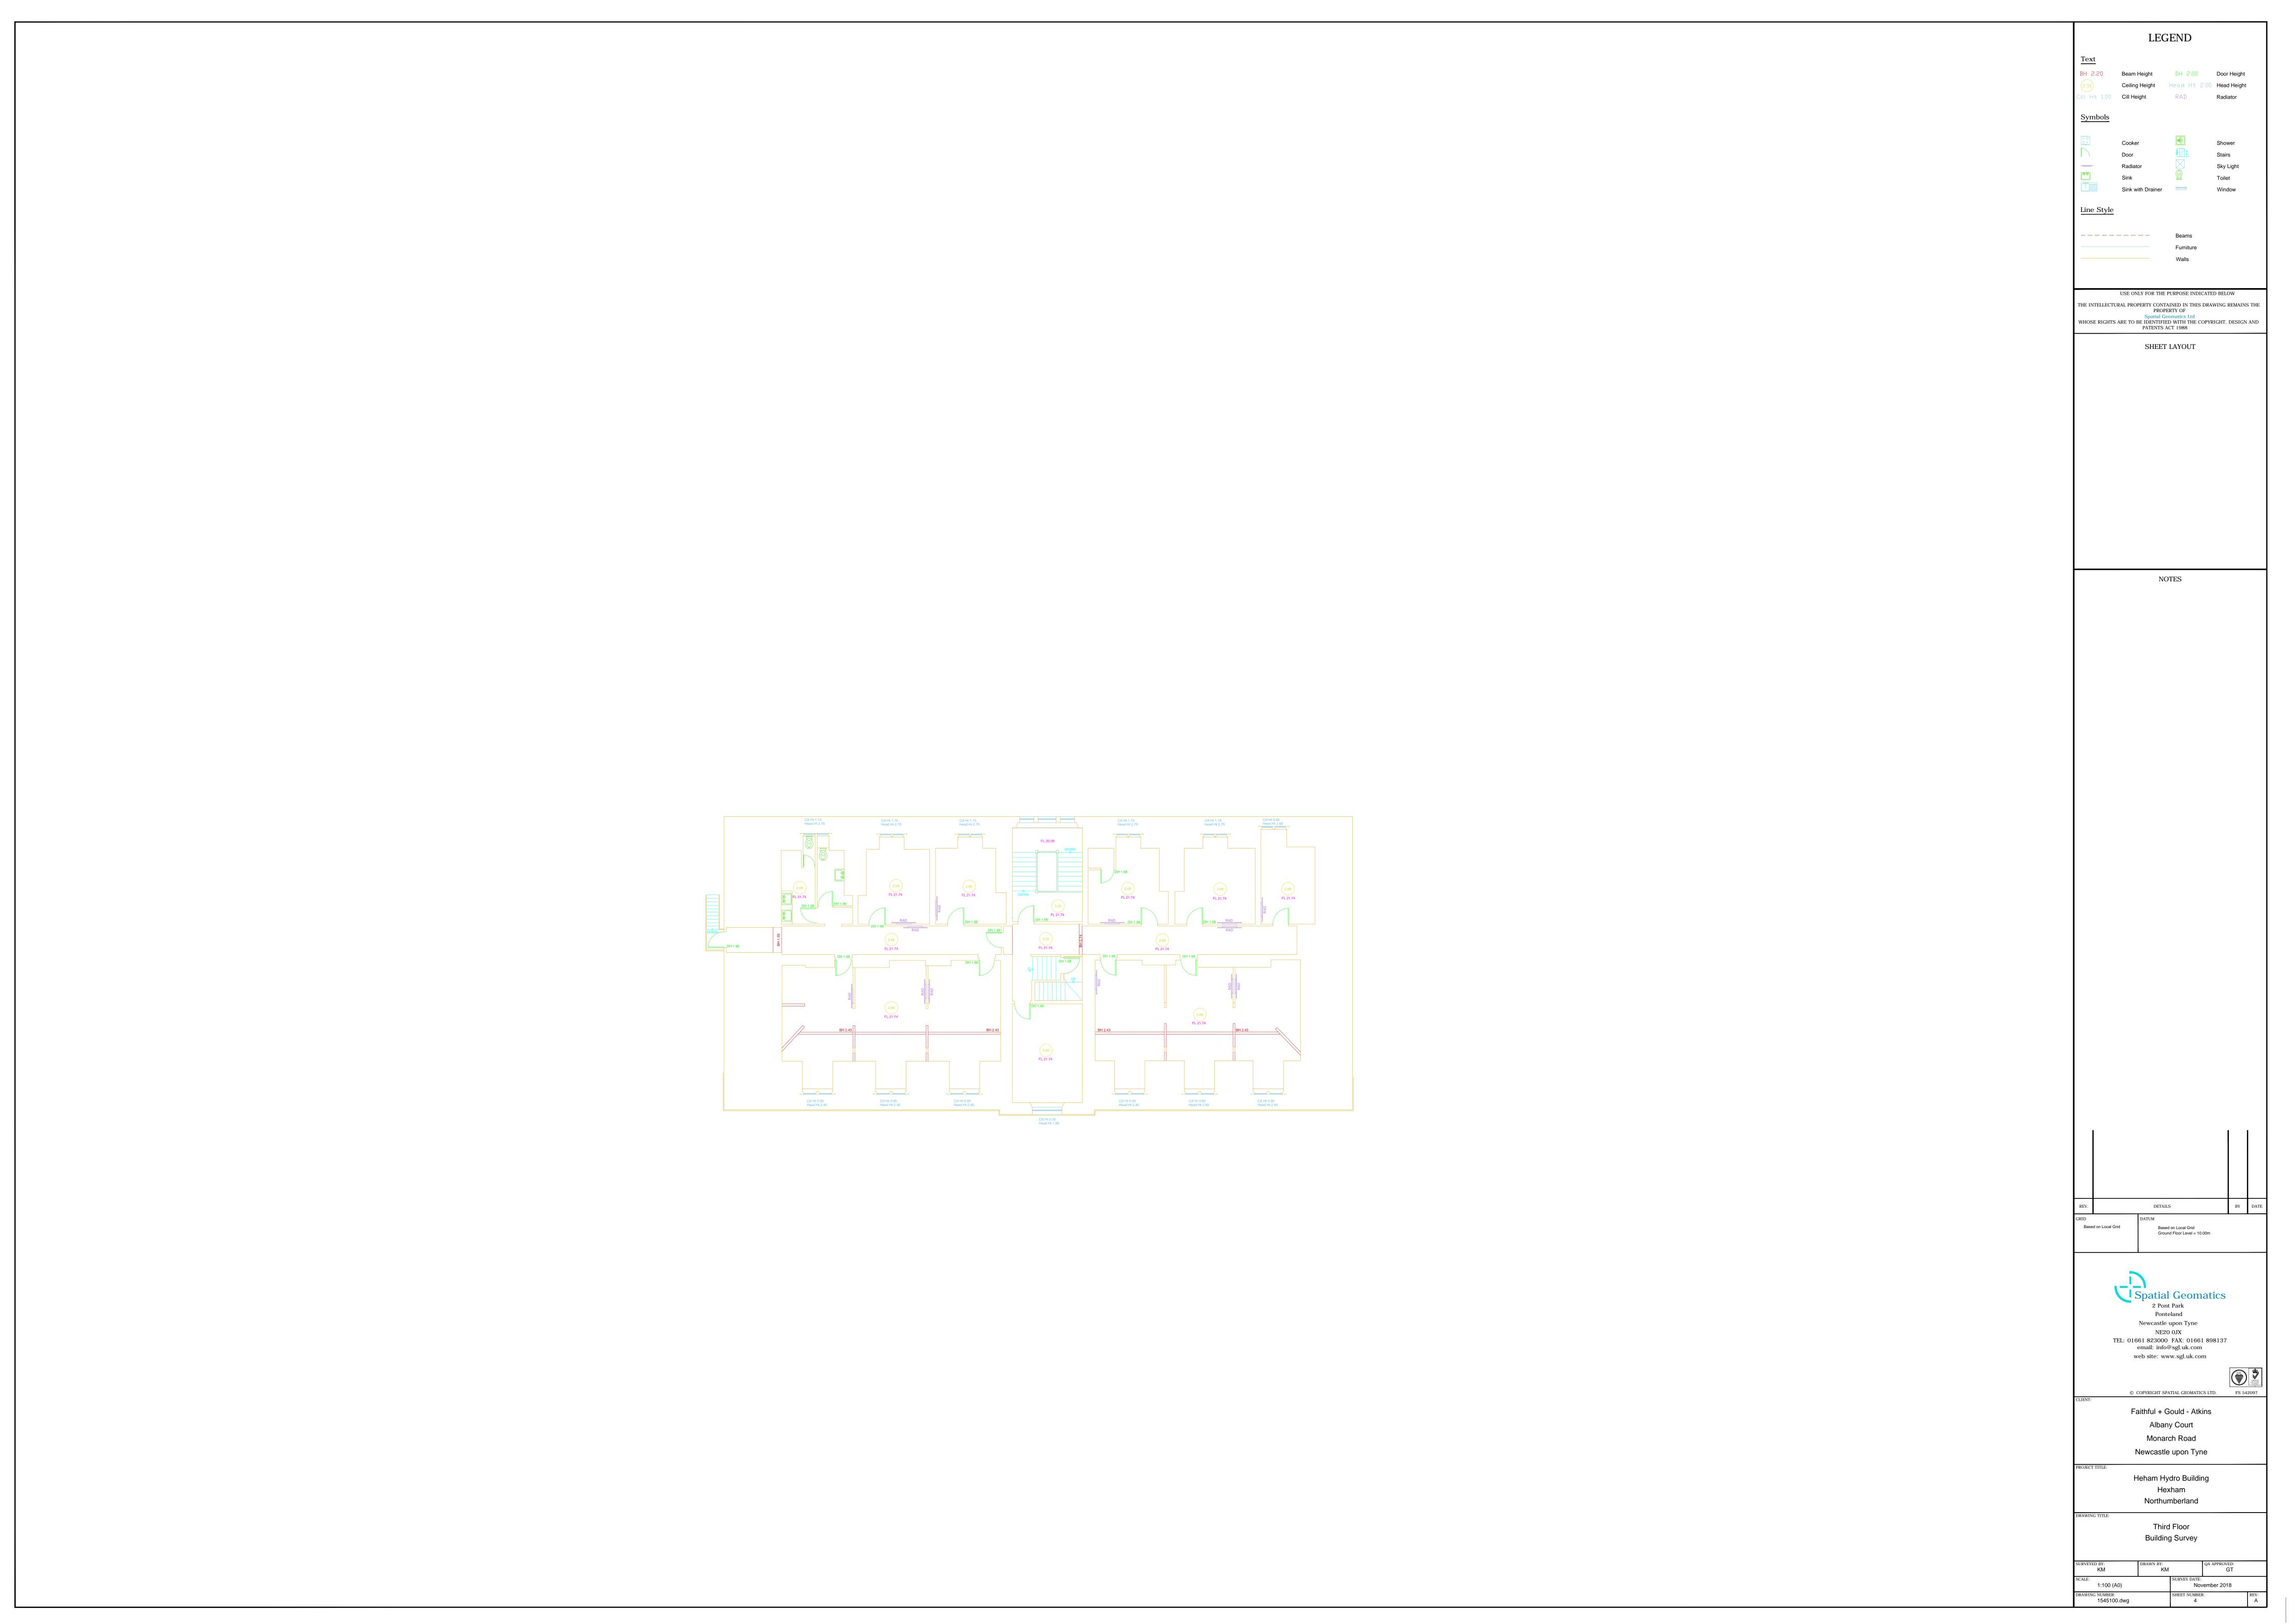

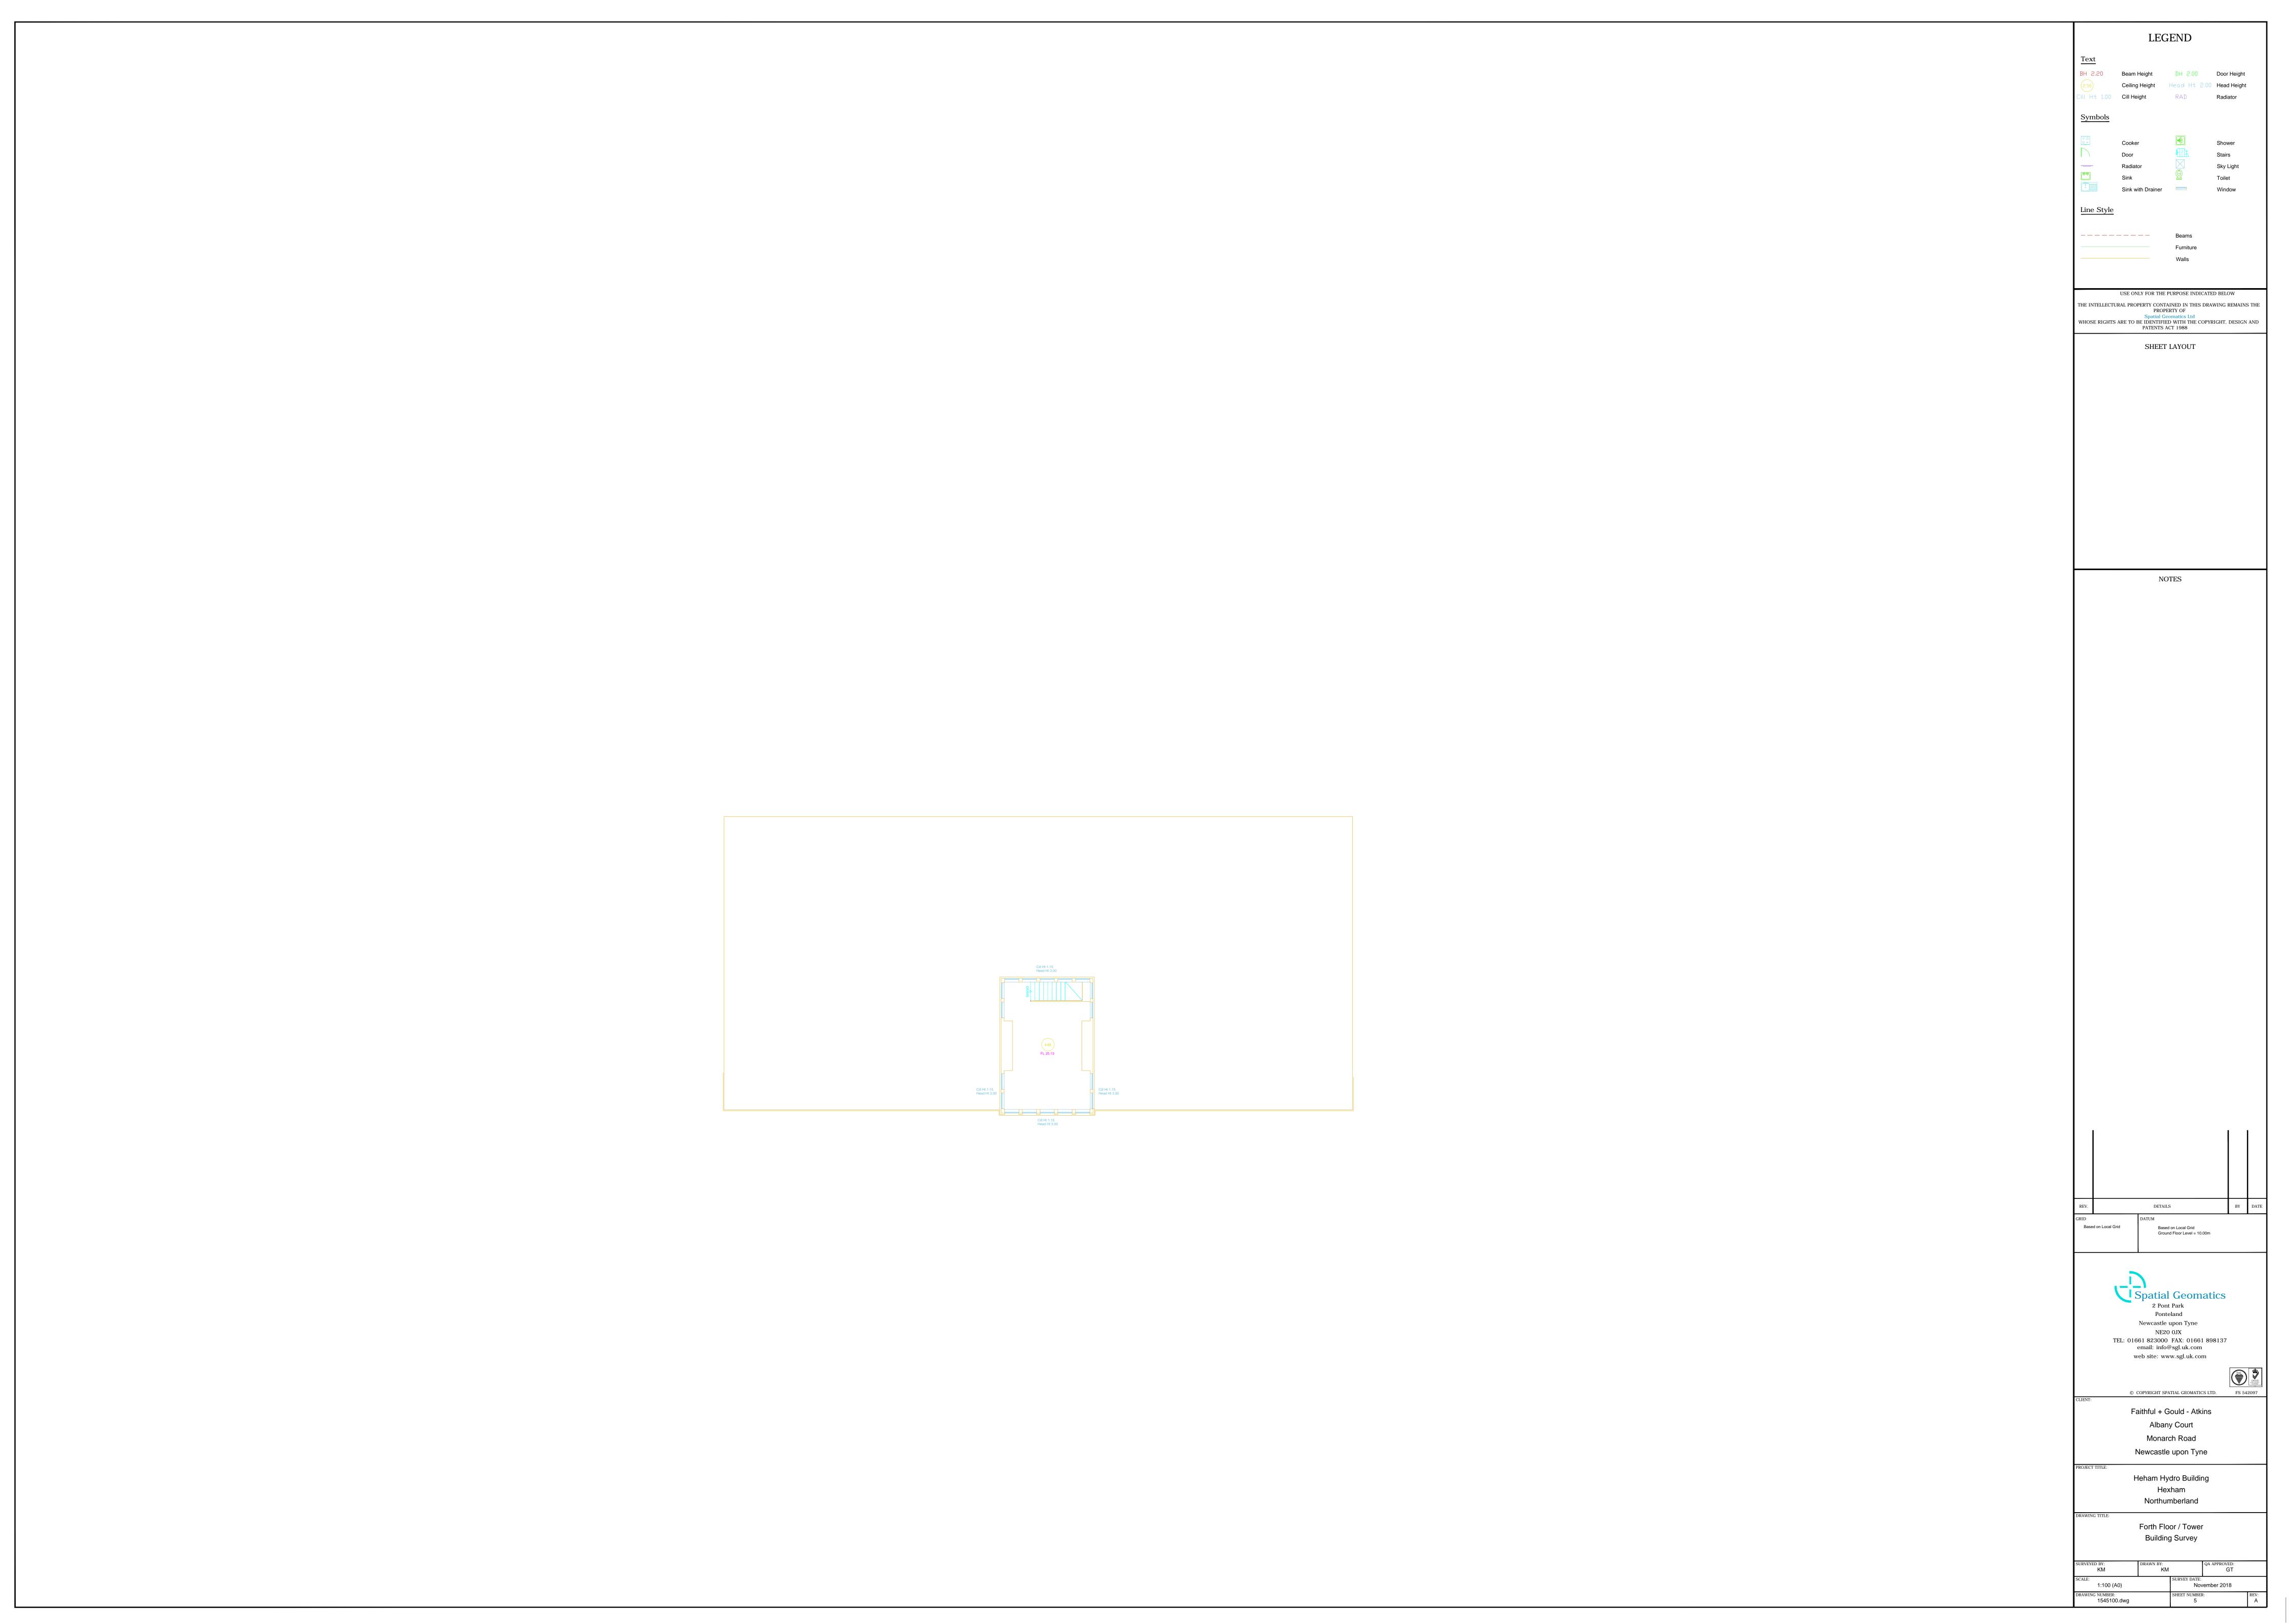





LEGEND BH 2.20 Beam Height DH 2.00 Door Height Stairs Sky Light Sink with Drainer USE ONLY FOR THE PURPOSE INDICATED BELOW THE INTELLECTURAL PROPERTY CONTAINED IN THIS DRAWING REMAINS THE PROPERTY OF

Spatial Geomatics Ltd

WHOSE RIGHTS ARE TO BE IDENTIFIED WITH THE COPYRIGHT, DESIGN AND PATENTS ACT 1988 SHEET LAYOUT DETAILS Based on Local Grid Ground Floor Level = 10.00m Spatial Geomatics 2 Pont Park Ponteland Newcastle upon Tyne NE20 OJX TEL: 01661 823000 FAX: 01661 898137 email: info@sgl.uk.com web site: www.sgl.uk.com © COPYRIGHT SPATIAL GEOMATICS LTD. FS 542097 Faithful + Gould - Atkins Albany Court Monarch Road Newcastle upon Tyne Heham Hydro Building Hexham Northumberland Elevations GT 1:100 (A0) November 2018 DRAWING NUMBER: 1545100.dwg





LEGEND BH 2.20 Beam Height DH 2.00 Door Height Sky Light Sink with Drainer USE ONLY FOR THE PURPOSE INDICATED BELOW THE INTELLECTURAL PROPERTY CONTAINED IN THIS DRAWING REMAINS THE PROPERTY OF

Spatial Geomatics Ltd

WHOSE RIGHTS ARE TO BE IDENTIFIED WITH THE COPYRIGHT, DESIGN AND PATENTS ACT 1988 SHEET LAYOUT DETAILS Based on Local Grid Ground Floor Level = 10.00m Spatial Geomatics 2 Pont Park Ponteland Newcastle upon Tyne NE20 OJX TEL: 01661 823000 FAX: 01661 898137 email: info@sgl.uk.com web site: www.sgl.uk.com © COPYRIGHT SPATIAL GEOMATICS LTD. FS 542097 Faithful + Gould - Atkins Albany Court Monarch Road Newcastle upon Tyne Heham Hydro Building Hexham Northumberland Elevations GT 1:100 (A0) November 2018 DRAWING NUMBER: 1545100.dwg





Datum 5.00m

LEGEND BH 2.20 Beam Height DH 2.00 Door Height Stairs Sky Light Sink with Drainer USE ONLY FOR THE PURPOSE INDICATED BELOW THE INTELLECTURAL PROPERTY CONTAINED IN THIS DRAWING REMAINS THE PROPERTY OF
Spatial Geomatics Ltd
WHOSE RIGHTS ARE TO BE IDENTIFIED WITH THE COPYRIGHT, DESIGN AND PATENTS ACT 1988 SHEET LAYOUT DATUM

Based on Local Grid

Ground Floor Level = 10.00m Spatial Geomatics 2 Pont Park Ponteland Newcastle upon Tyne NE20 OJX TEL: 01661 823000 FAX: 01661 898137 email: info@sgl.uk.com web site: www.sgl.uk.com © COPYRIGHT SPATIAL GEOMATICS LTD. FS 542097 Faithful + Gould - Atkins Albany Court Monarch Road Newcastle upon Tyne Heham Hydro Building Hexham Northumberland Elevations

November 2018

1:100 (A0)

AWING NUMBER:
1545100.dwg



Hexham Hydro Building


Winter Garden East Elevation

Datum 5.00m

Hexham Hydro Building

Winter Garden
South Elevation

Datum 5.00m

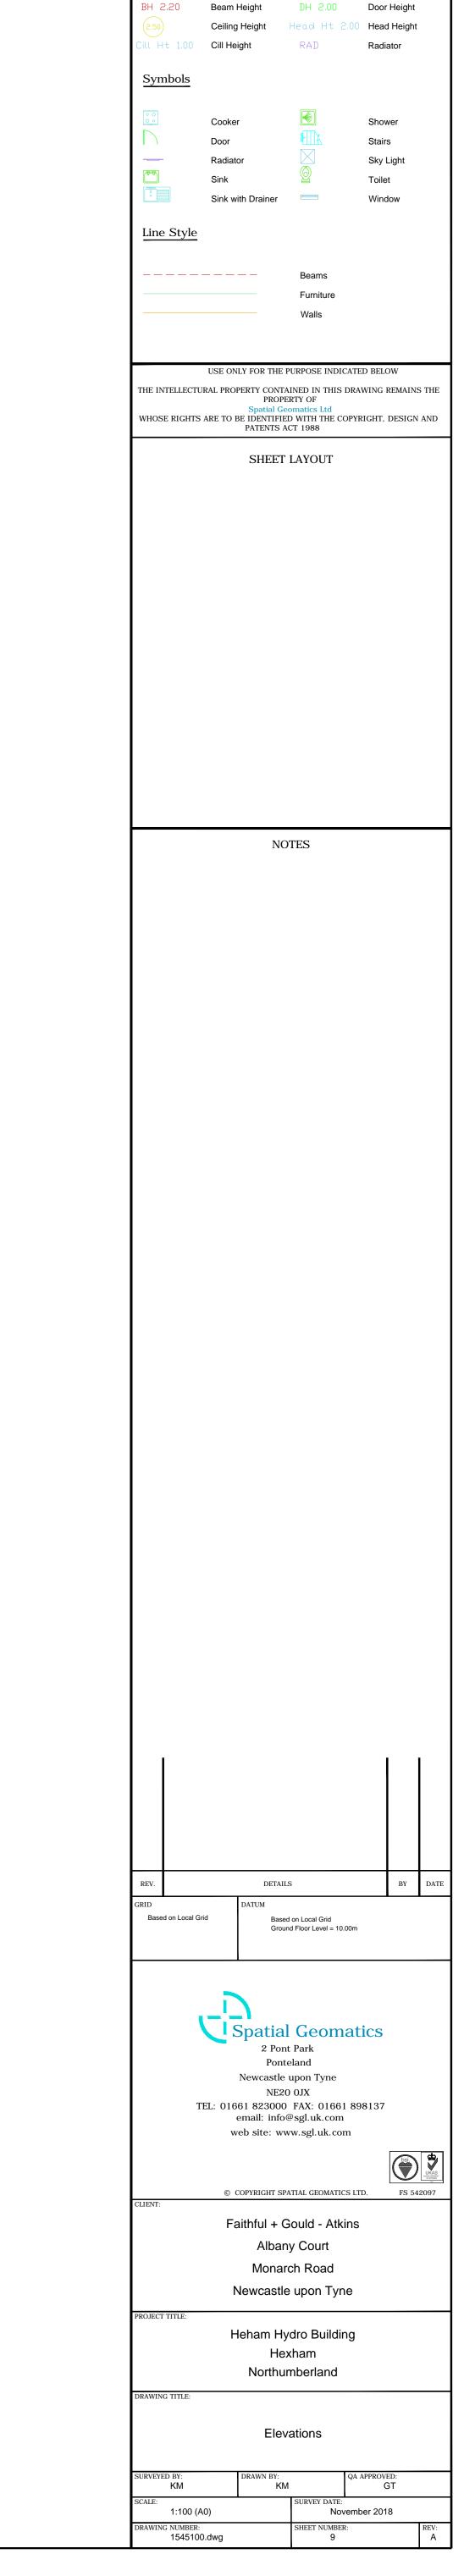

LEGEND