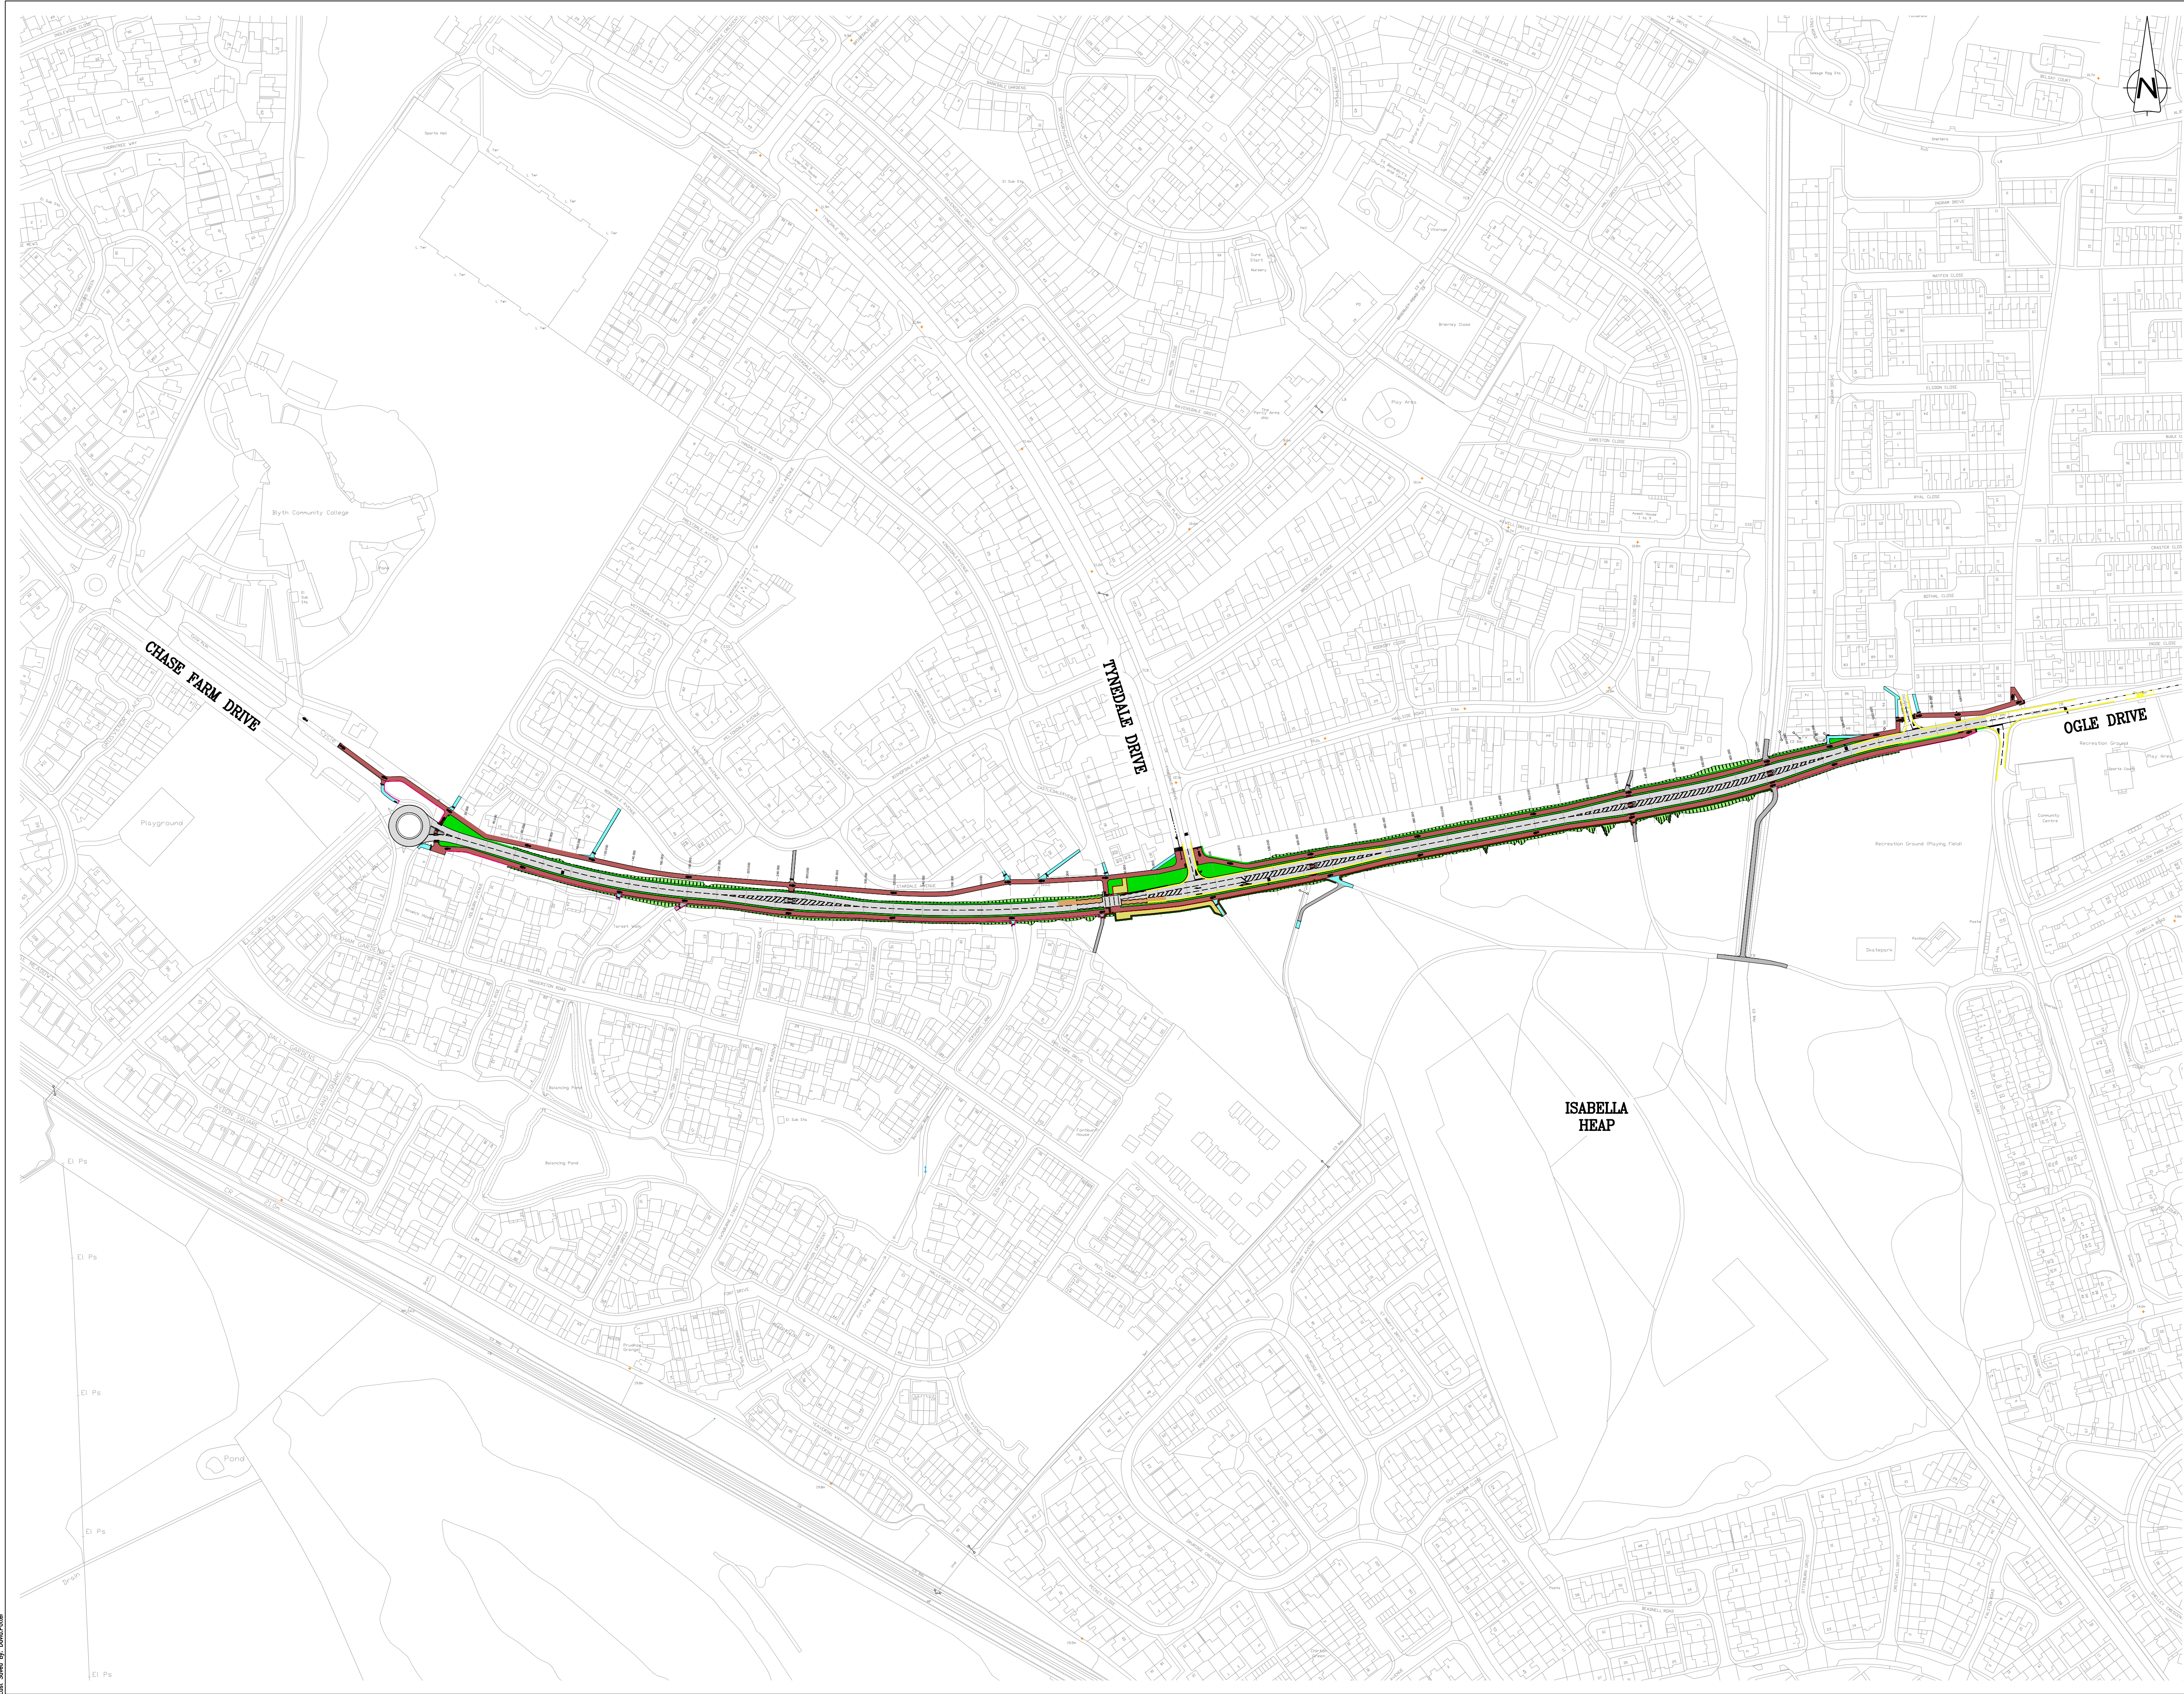


Northumberland County Council

All rights reserved. No part of this document may be reproduced in any material form (including photocopying or storing in any medium) without the written permission of Northumberland County Council except in accordance with the provisions of Copyright, Designs and Patents Act 1988. Unauthorised reproduction may lead to prosecution or civil proceedings.

NOTES:

1. **GENERAL**
 - 1.1. ALL DIMENSIONS IN [mm] UNLESS STATED OTHERWISE.
 - 1.2. ALL LEVELS IN [m] IN REFERENCE TO GPS CO-ORDINATE SYSTEM.

LEGEND

- PROPOSED CARRIAGEWAY
- PROPOSED SHARED USE PATH
- PROPOSED FOOTWAY
- PROPOSED FOOTWAY TIE IN
- PROPOSED VERGE
- TIE INTO EXISTING GROUND

GENERAL REVISIONS:
CROSSINGS AMENDED AND
PEGASUS INCLUDED.

Revision:	By:	Chk:	App:	Date:	Rev.:
				12/07/23	P02

Reproduced from based upon the Ordnance Survey mapping with permission of the Controller of Her Majesty's Stationary Office. © Crown copyright. Unauthorised reproduction infringes Crown copyright and may lead to prosecution or civil proceedings. NORTHUMBERLAND COUNTY COUNCIL - O.S. License No.100049048 (2009)

Drawing Status:
D2 – SUITABLE FOR TENDER

Client:
NORTHUMBERLAND COUNTY COUNCIL
COUNTY HALL, MORPETH
NORTHUMBERLAND, NE61 2EF

Job Title:
BLYTH RELIEF ROAD

Drawing Title:
**U9507 – CHASE FARM LINK
GENERAL ARRANGEMENT**

Scale(s): 1:2000



Northumberland County Council Technical Services

Drawn:	Date:	Checked:	Passed:
DPO	25/05/23	CK	CK

Drawing Number:
HA223000/NCC/03/CH/DR/0001

Revision:
P02

Oracle Number:
HA223000