
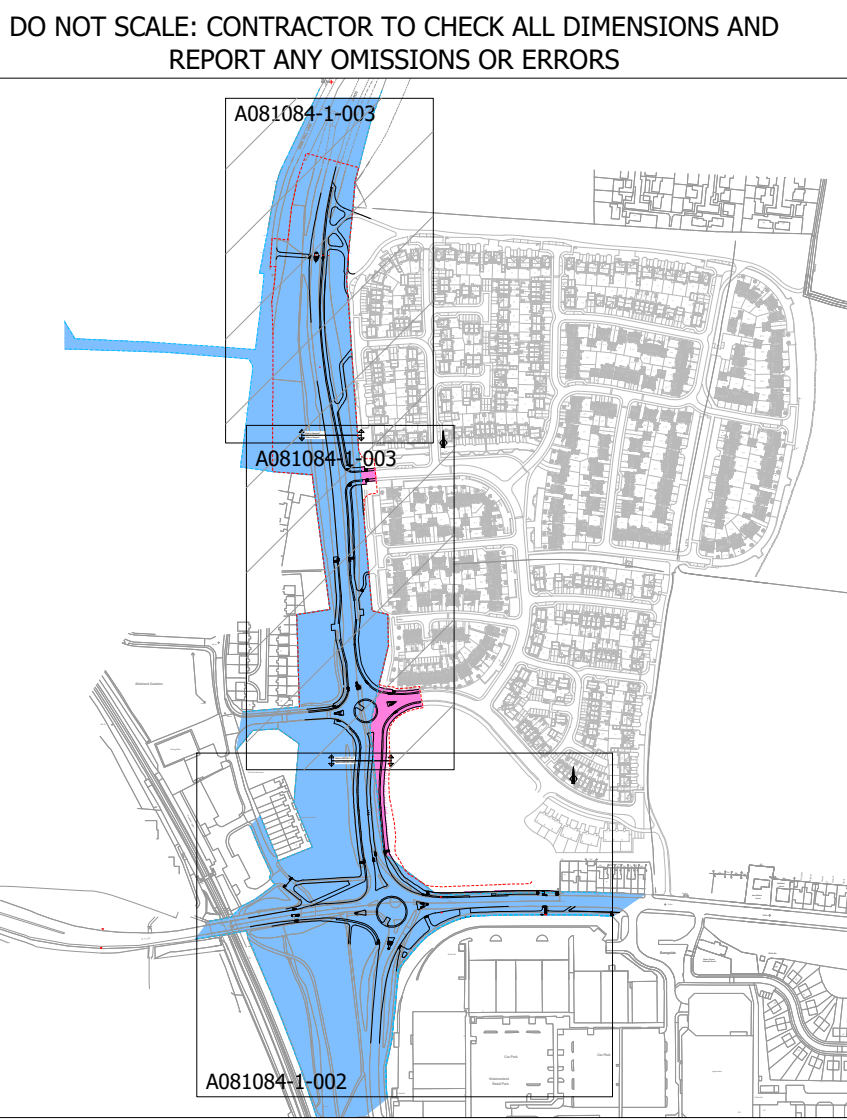


FILENAME : J:\2015\A081084-1 CENTREPOINT, CRAWLINGTON\CAD\WYG DRAWINGS\A081084-1-002D-003D DEDICATION PLAN.DWG | PLOTTED BY : GORALEWSKI, JAKUB | PLOTTED DATE : 06 July 2021 13:43:33

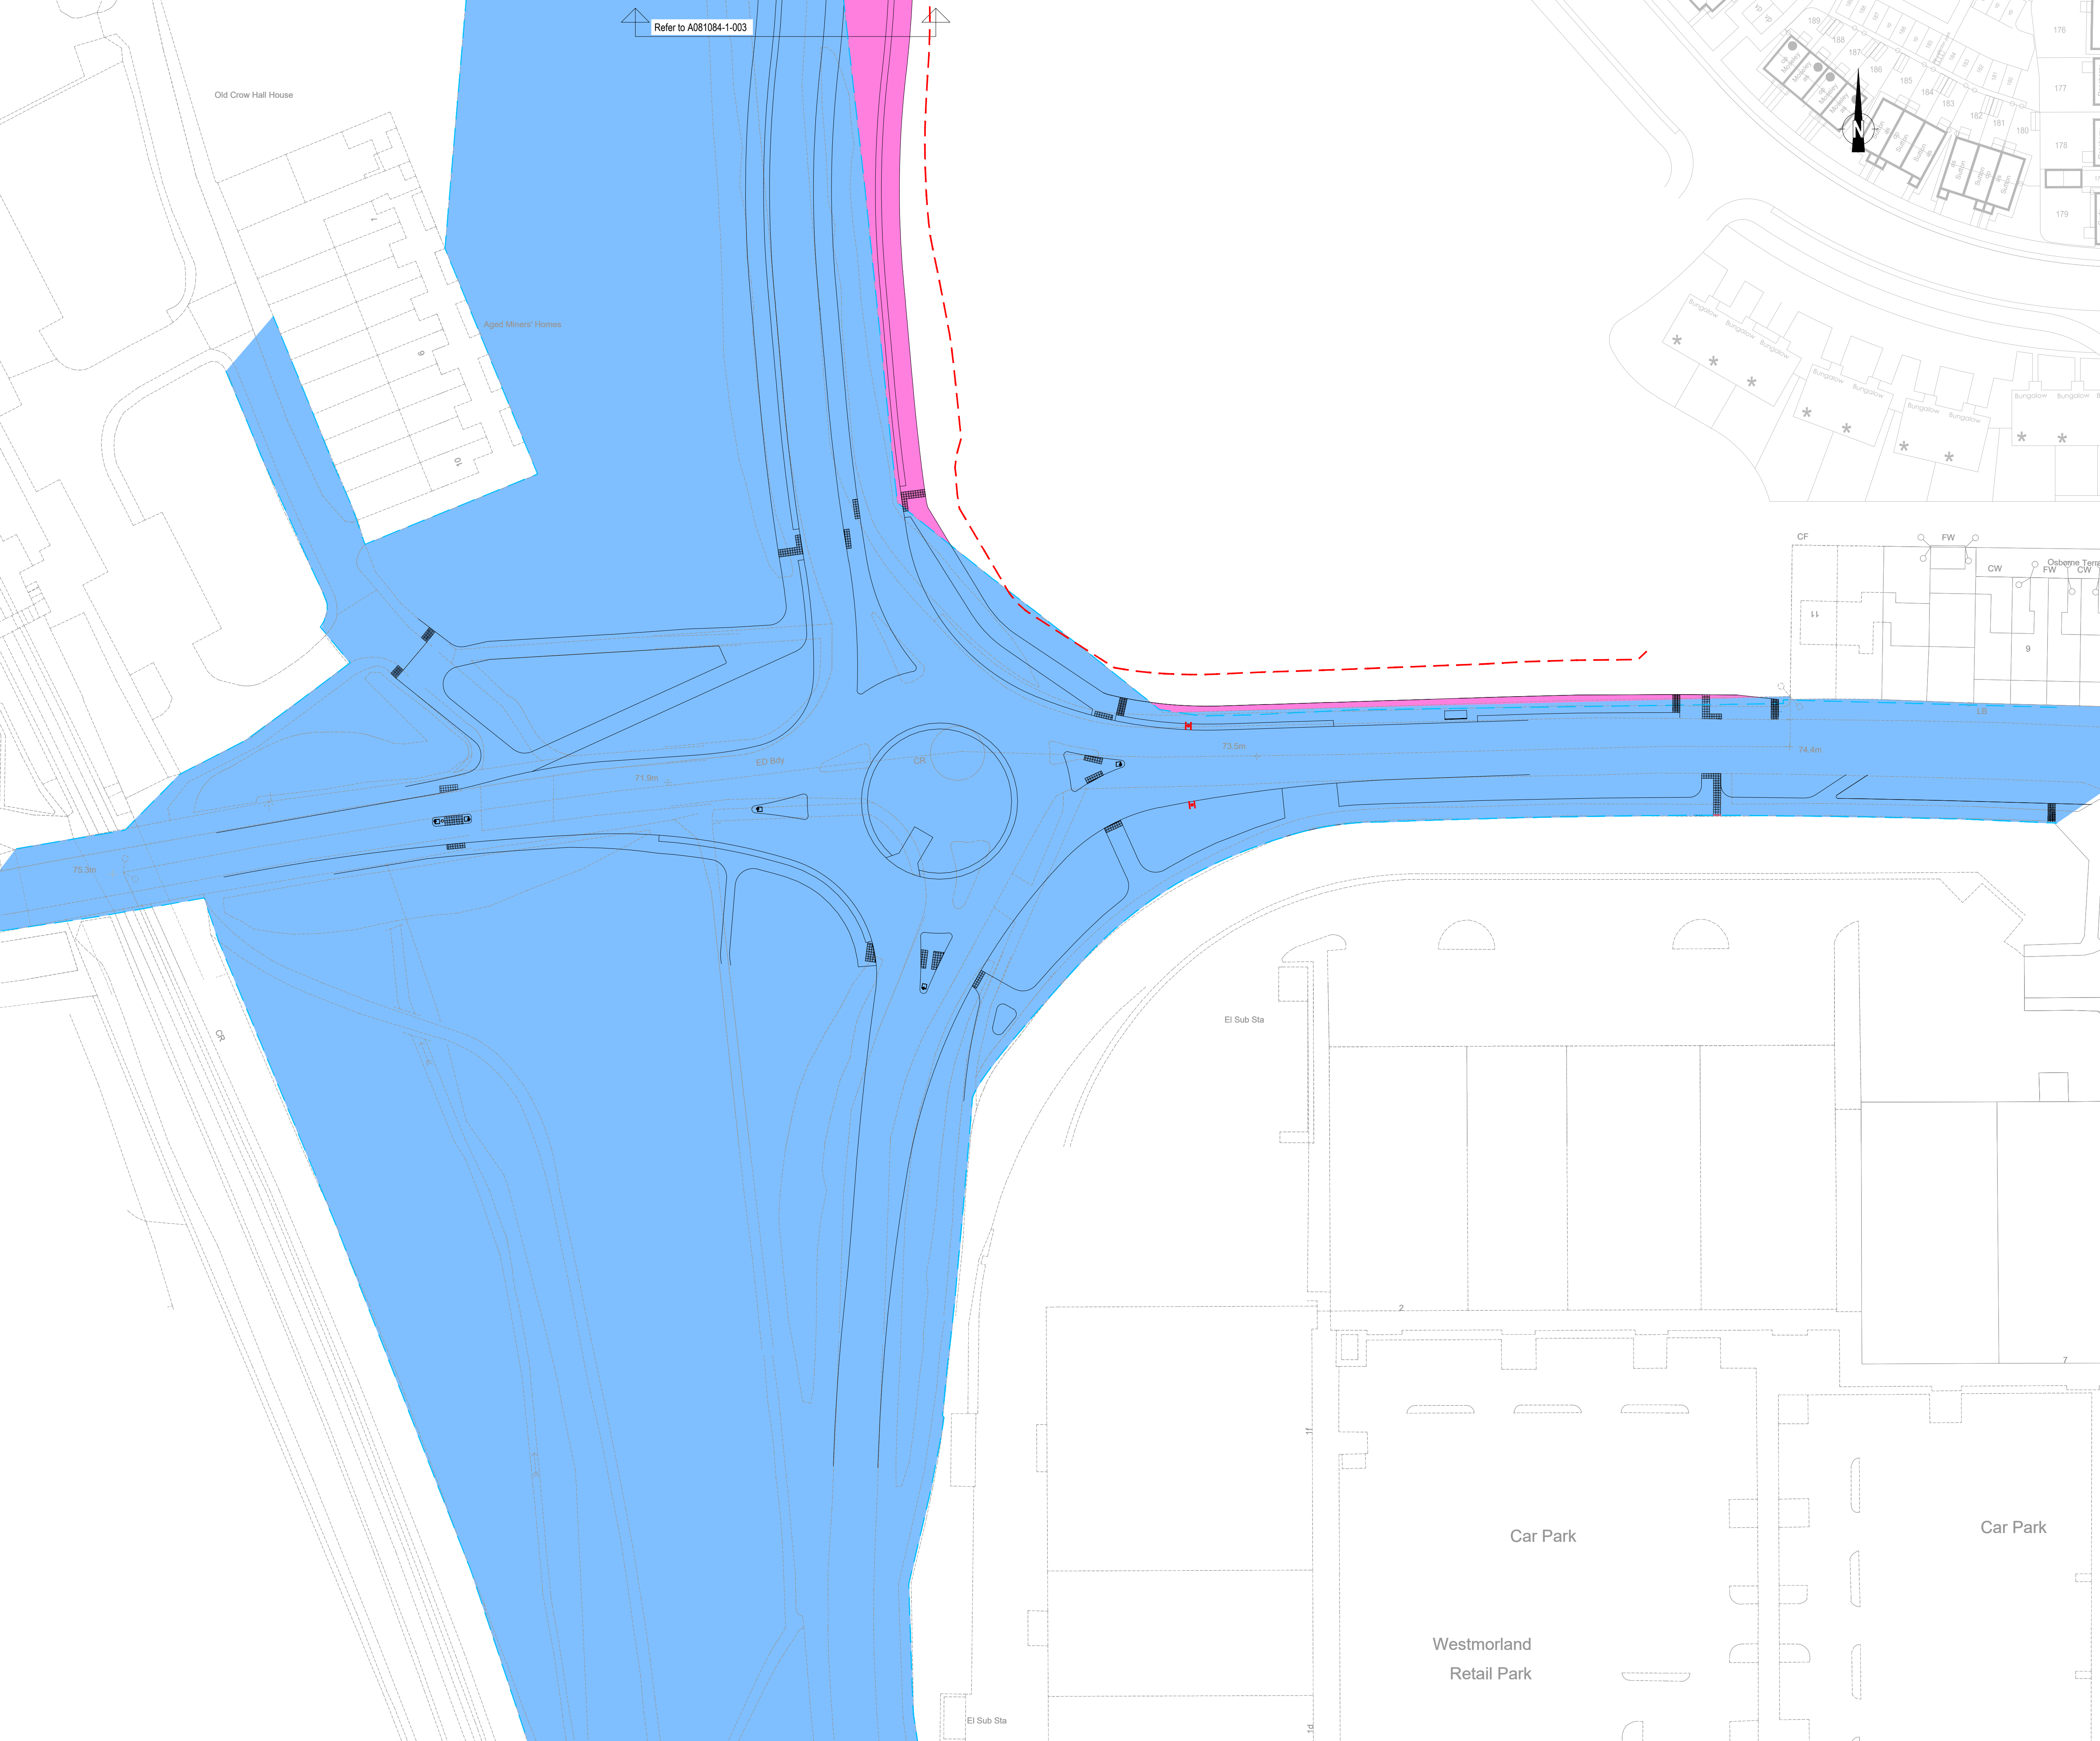

| KEY         |   |
|-------------|---|
| <div></div> | Extent of adopted highway in the vicinity of the highway works (based on Northumberland County Council plan ref. Highway Search Centre Point/Station Road provided on 07/11/16 and subsequent plan provided on 15/11/16) |
| <div></div> | Land to be dedicated as highway   |

FOR APPROVAL

|     |                        |    |     |     |            |
|-----|------------------------|----|-----|-----|------------|
| E   | Following NCC Comments | JG | IW  | LB  | 07/05 2021 |
| D   | Following NCC Comments | IW | IW  | LB  | 07/04 2020 |
| C   | Following NCC Comments | IW | IW  | LB  | 09/03 2020 |
| B   | Following NCC Comments | IW | IW  | LB  | 18/12 2019 |
| A   | Following NCC Comments | IW | IW  | LB  | 12/11 2019 |
| REV | DESCRIPTION            | BY | CHK | APP | DATE       |

Client  
LEEBELL DEVELOPMENTS LTD

QUAY WEST at MediaCity UK  
TRAFFORD WHARF ROAD  
TRAFFORD PARK  
MANCHESTER  
M17 1HH  
TEL: +44 (0)161 872 3223  
FAX: +44 (0)161 872 3193  
e-mail: manchester@wyg.com



Project:  
CENTREPOINT, CRAWLINGTON

Drawing Title:  
S278 WORKS  
LAND DEDICATION PLAN  
SHEET 1 OF 2

|                       |           |               |                           |               |             |               |
|-----------------------|-----------|---------------|---------------------------|---------------|-------------|---------------|
| Scale @ 1:500         | Drawn IW  | Date 05/09/19 | Checked LB                | Date 05/09/19 | Approved LB | Date 05/09/19 |
| Project No. A081084-1 | Office 27 | Type C        | Drawing No. A081084-1-002 | Revision E    |             |               |