
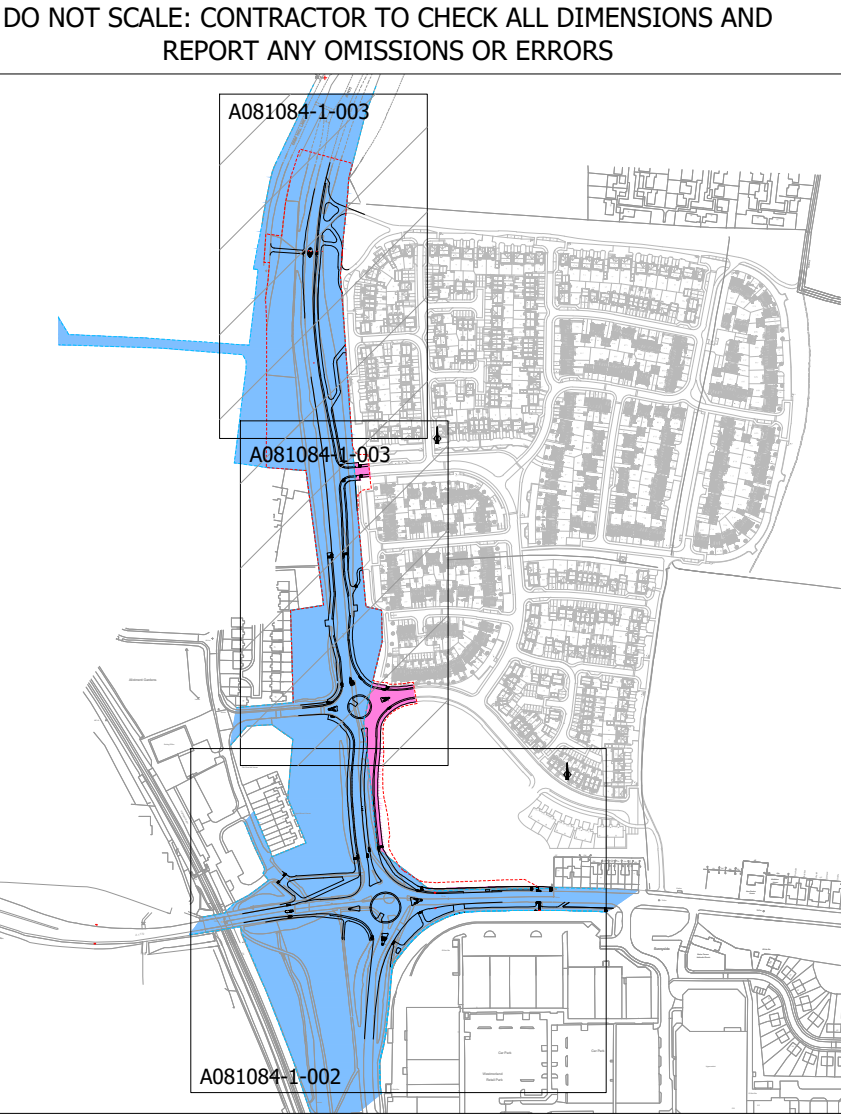
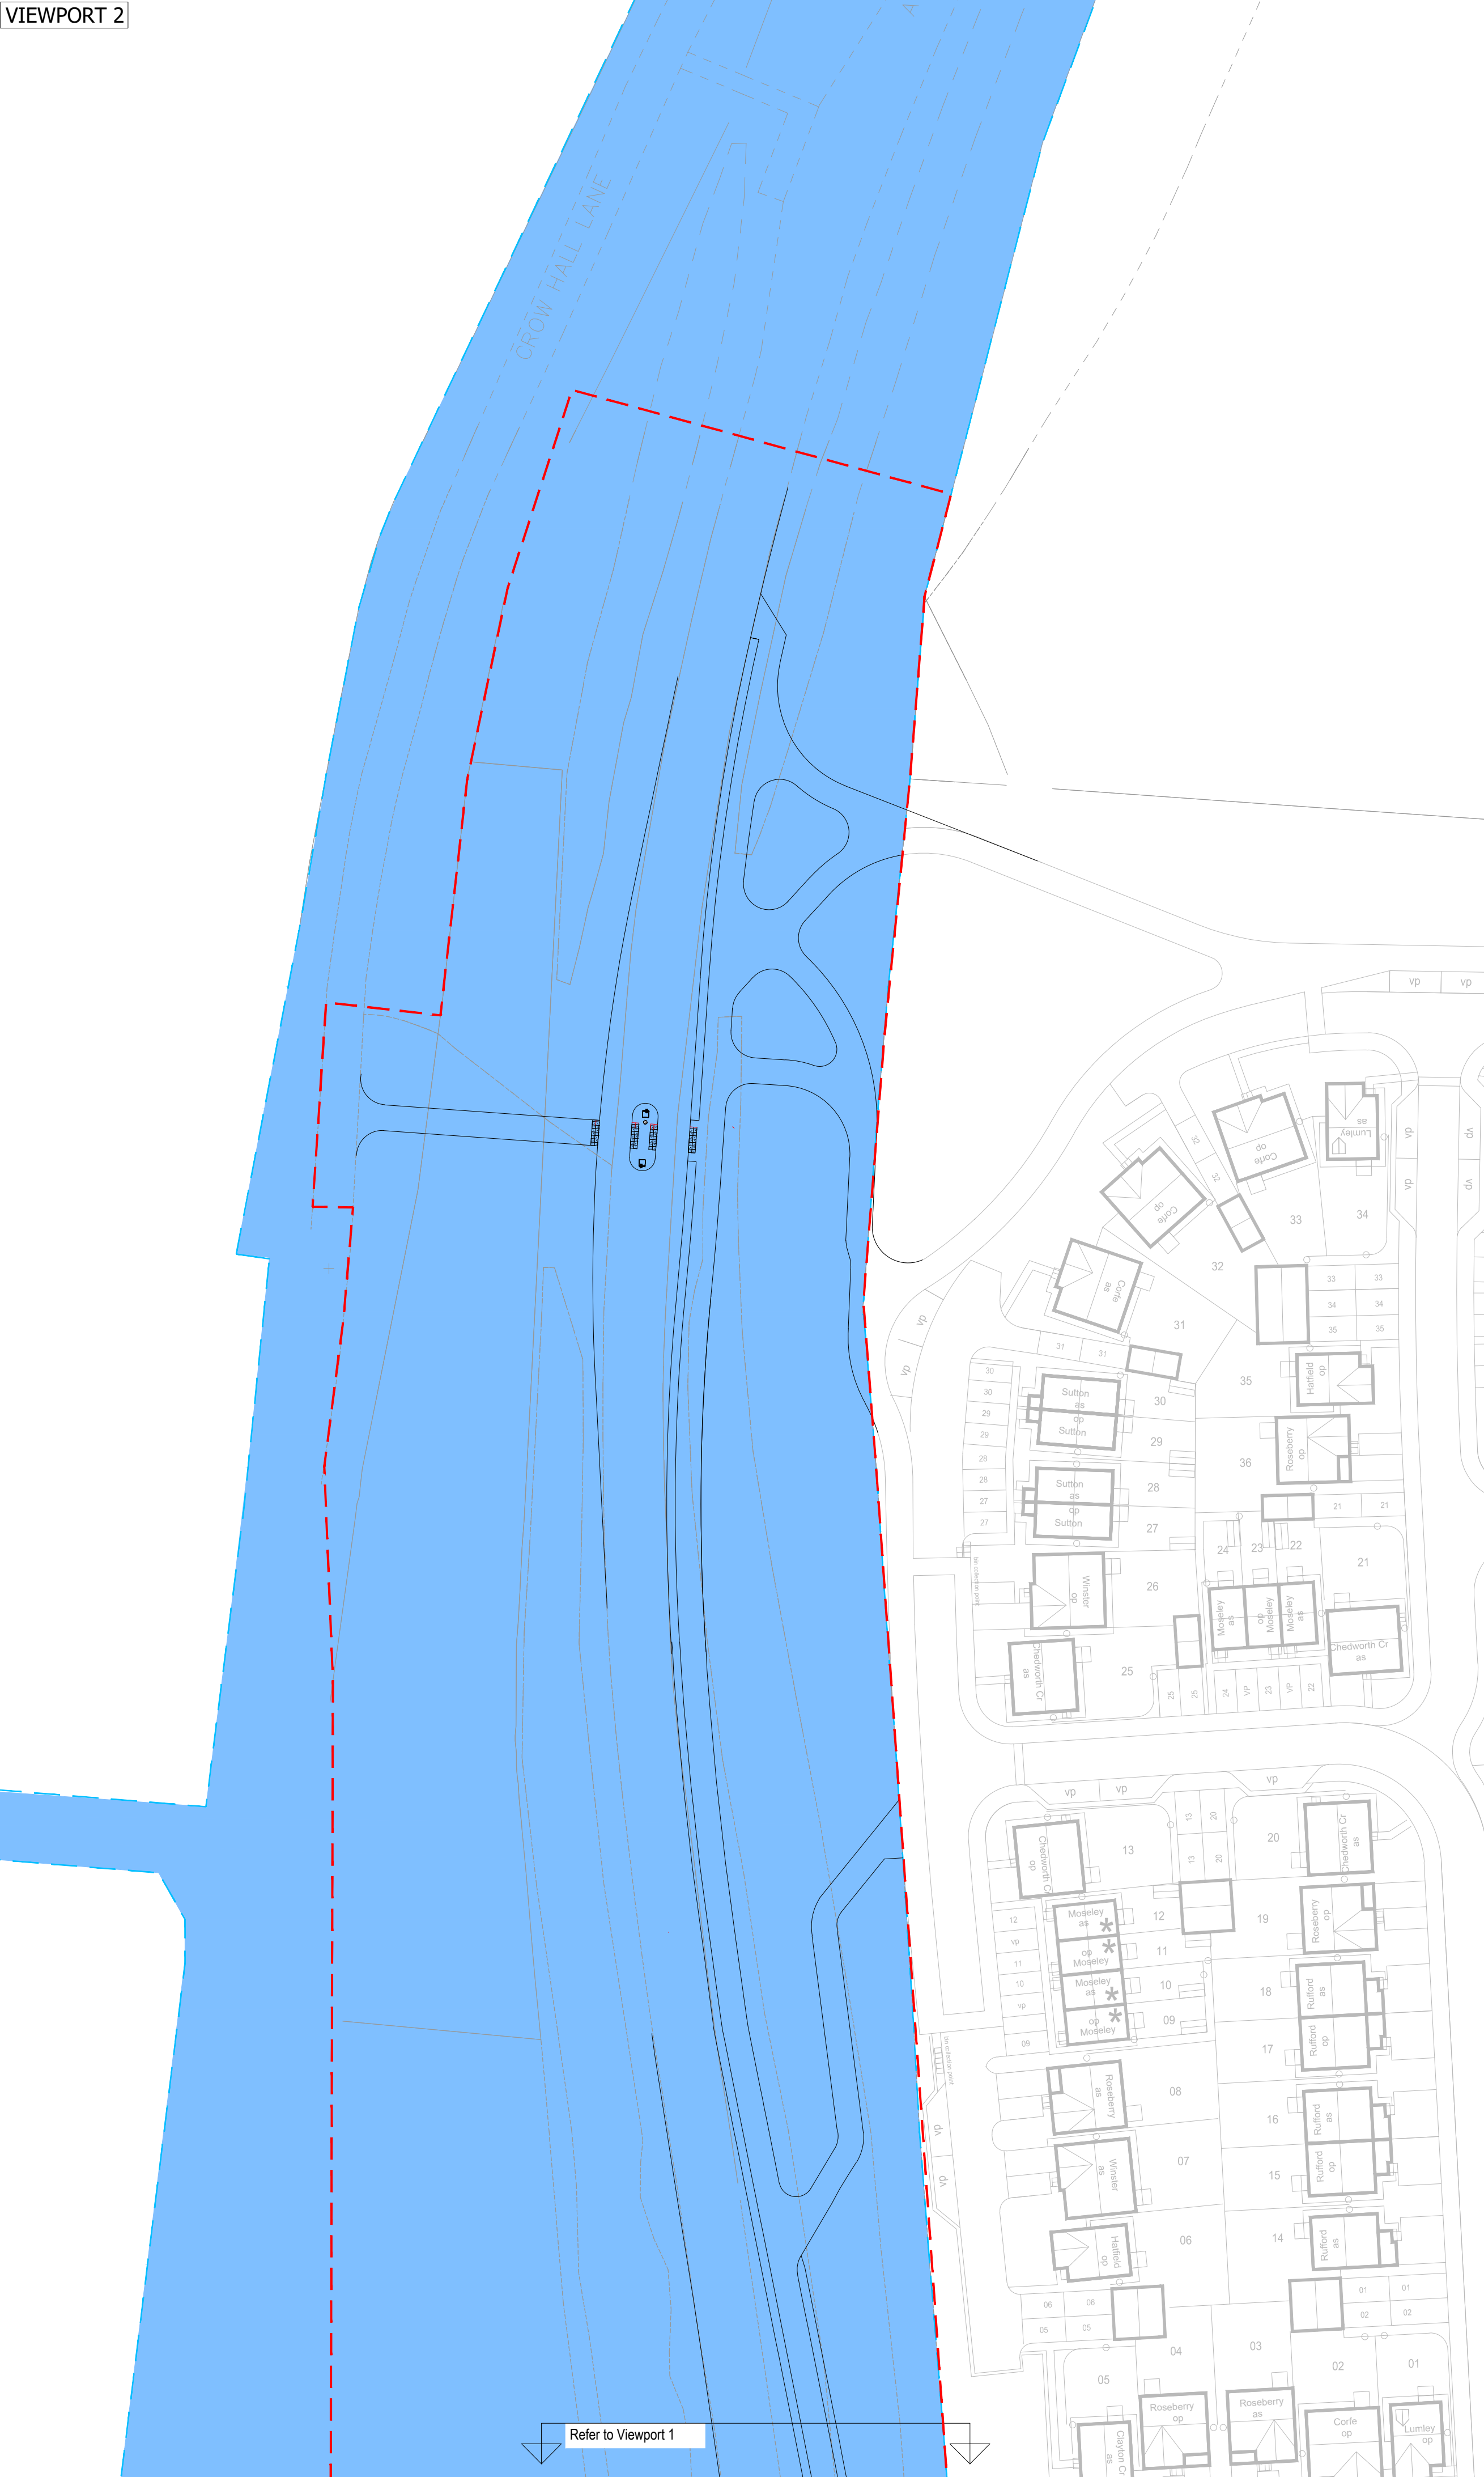


FILENAME : J:\2015\A081084-1 CENTREPOINT, CRAWLINGTON\CAD\WVG DRAWINGS\A081084-1-002D-003D DEDICATION PLAN.DWG | PLOTTED BY : GORALEWSKI, JAKUB | PLOTTED DATE : 06 July 2021 09:53:44

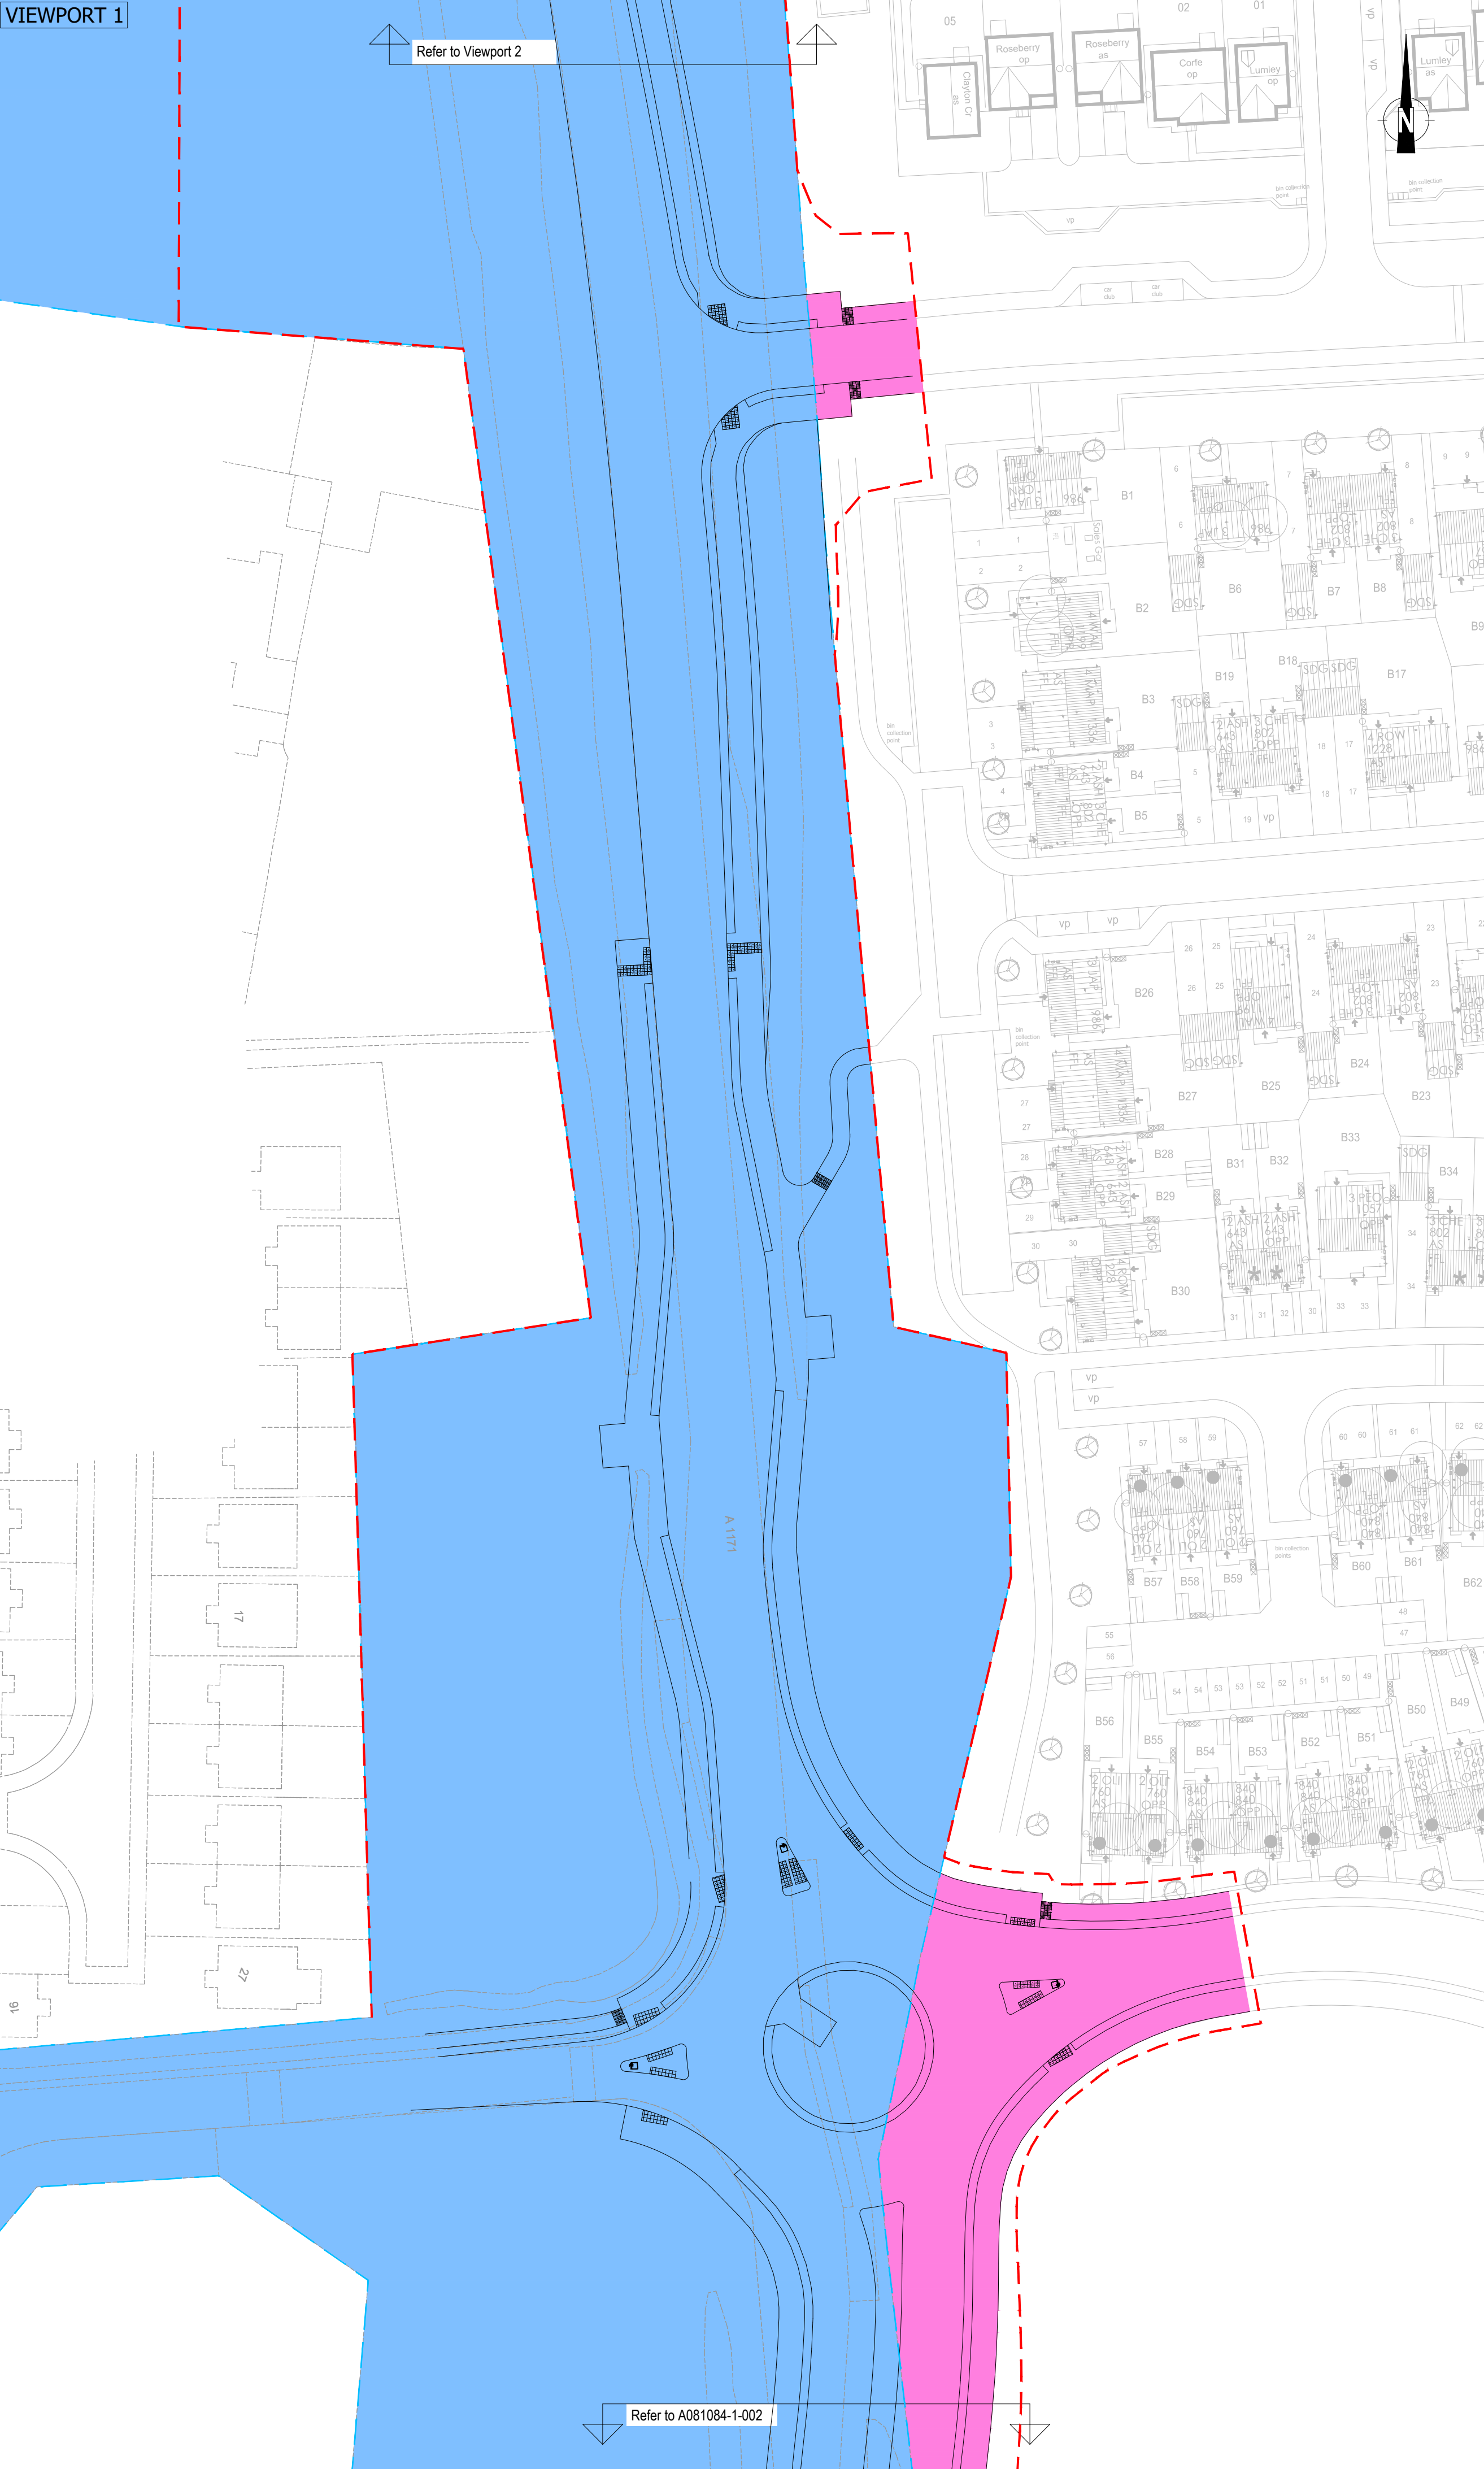

- KEY
- Extent of adopted highway in the vicinity of the highway works (based on Northumberland County Council plan ref. Highway Search Centre Point/Station Road provided on 07/11/16 and subsequent plan provided on 15/11/16)
 - Land to be dedicated as highway

FOR APPROVAL

E	Following NCC Comments	JG	IW	LB	07/05 2021
D	Following NCC Comments	IW	IW	LB	07/04 2020
C	Following NCC Comments	IW	IW	LB	09/03 2020
B	Following NCC Comments	IW	IW	LB	18/12 2019
A	Following NCC Comments	IW	IW	LB	12/11 2019
REV	DESCRIPTION	BY	CHK	APP	DATE

Client
LEEBELL DEVELOPMENTS LTD

QUAY WEST at MediaCity UK
TRAFFORD WHARF ROAD
TRAFFORD PARK
MANCHESTER
M17 1HH
TEL: +44 (0)161 872 3223
FAX: +44 (0)161 872 3193
e-mail: manchester@wyg.com



Project:
CENTREPOINT, CRAWLINGTON

Drawing Title:
S278 WORKS
LAND DEDICATION PLAN
SHEET 2 OF 2

Scale @	A1	Drawn	Date	Checked	Date	Approved	Date
1:500	IW	05/09/19	LB	05/09/19	LB	09/05/19	Revision
Project No.	Office	Type	Drawing No.				
A081084-1	27	C	A081084-1-003				