


SCHEME LAYOUT
SCALE 1:250

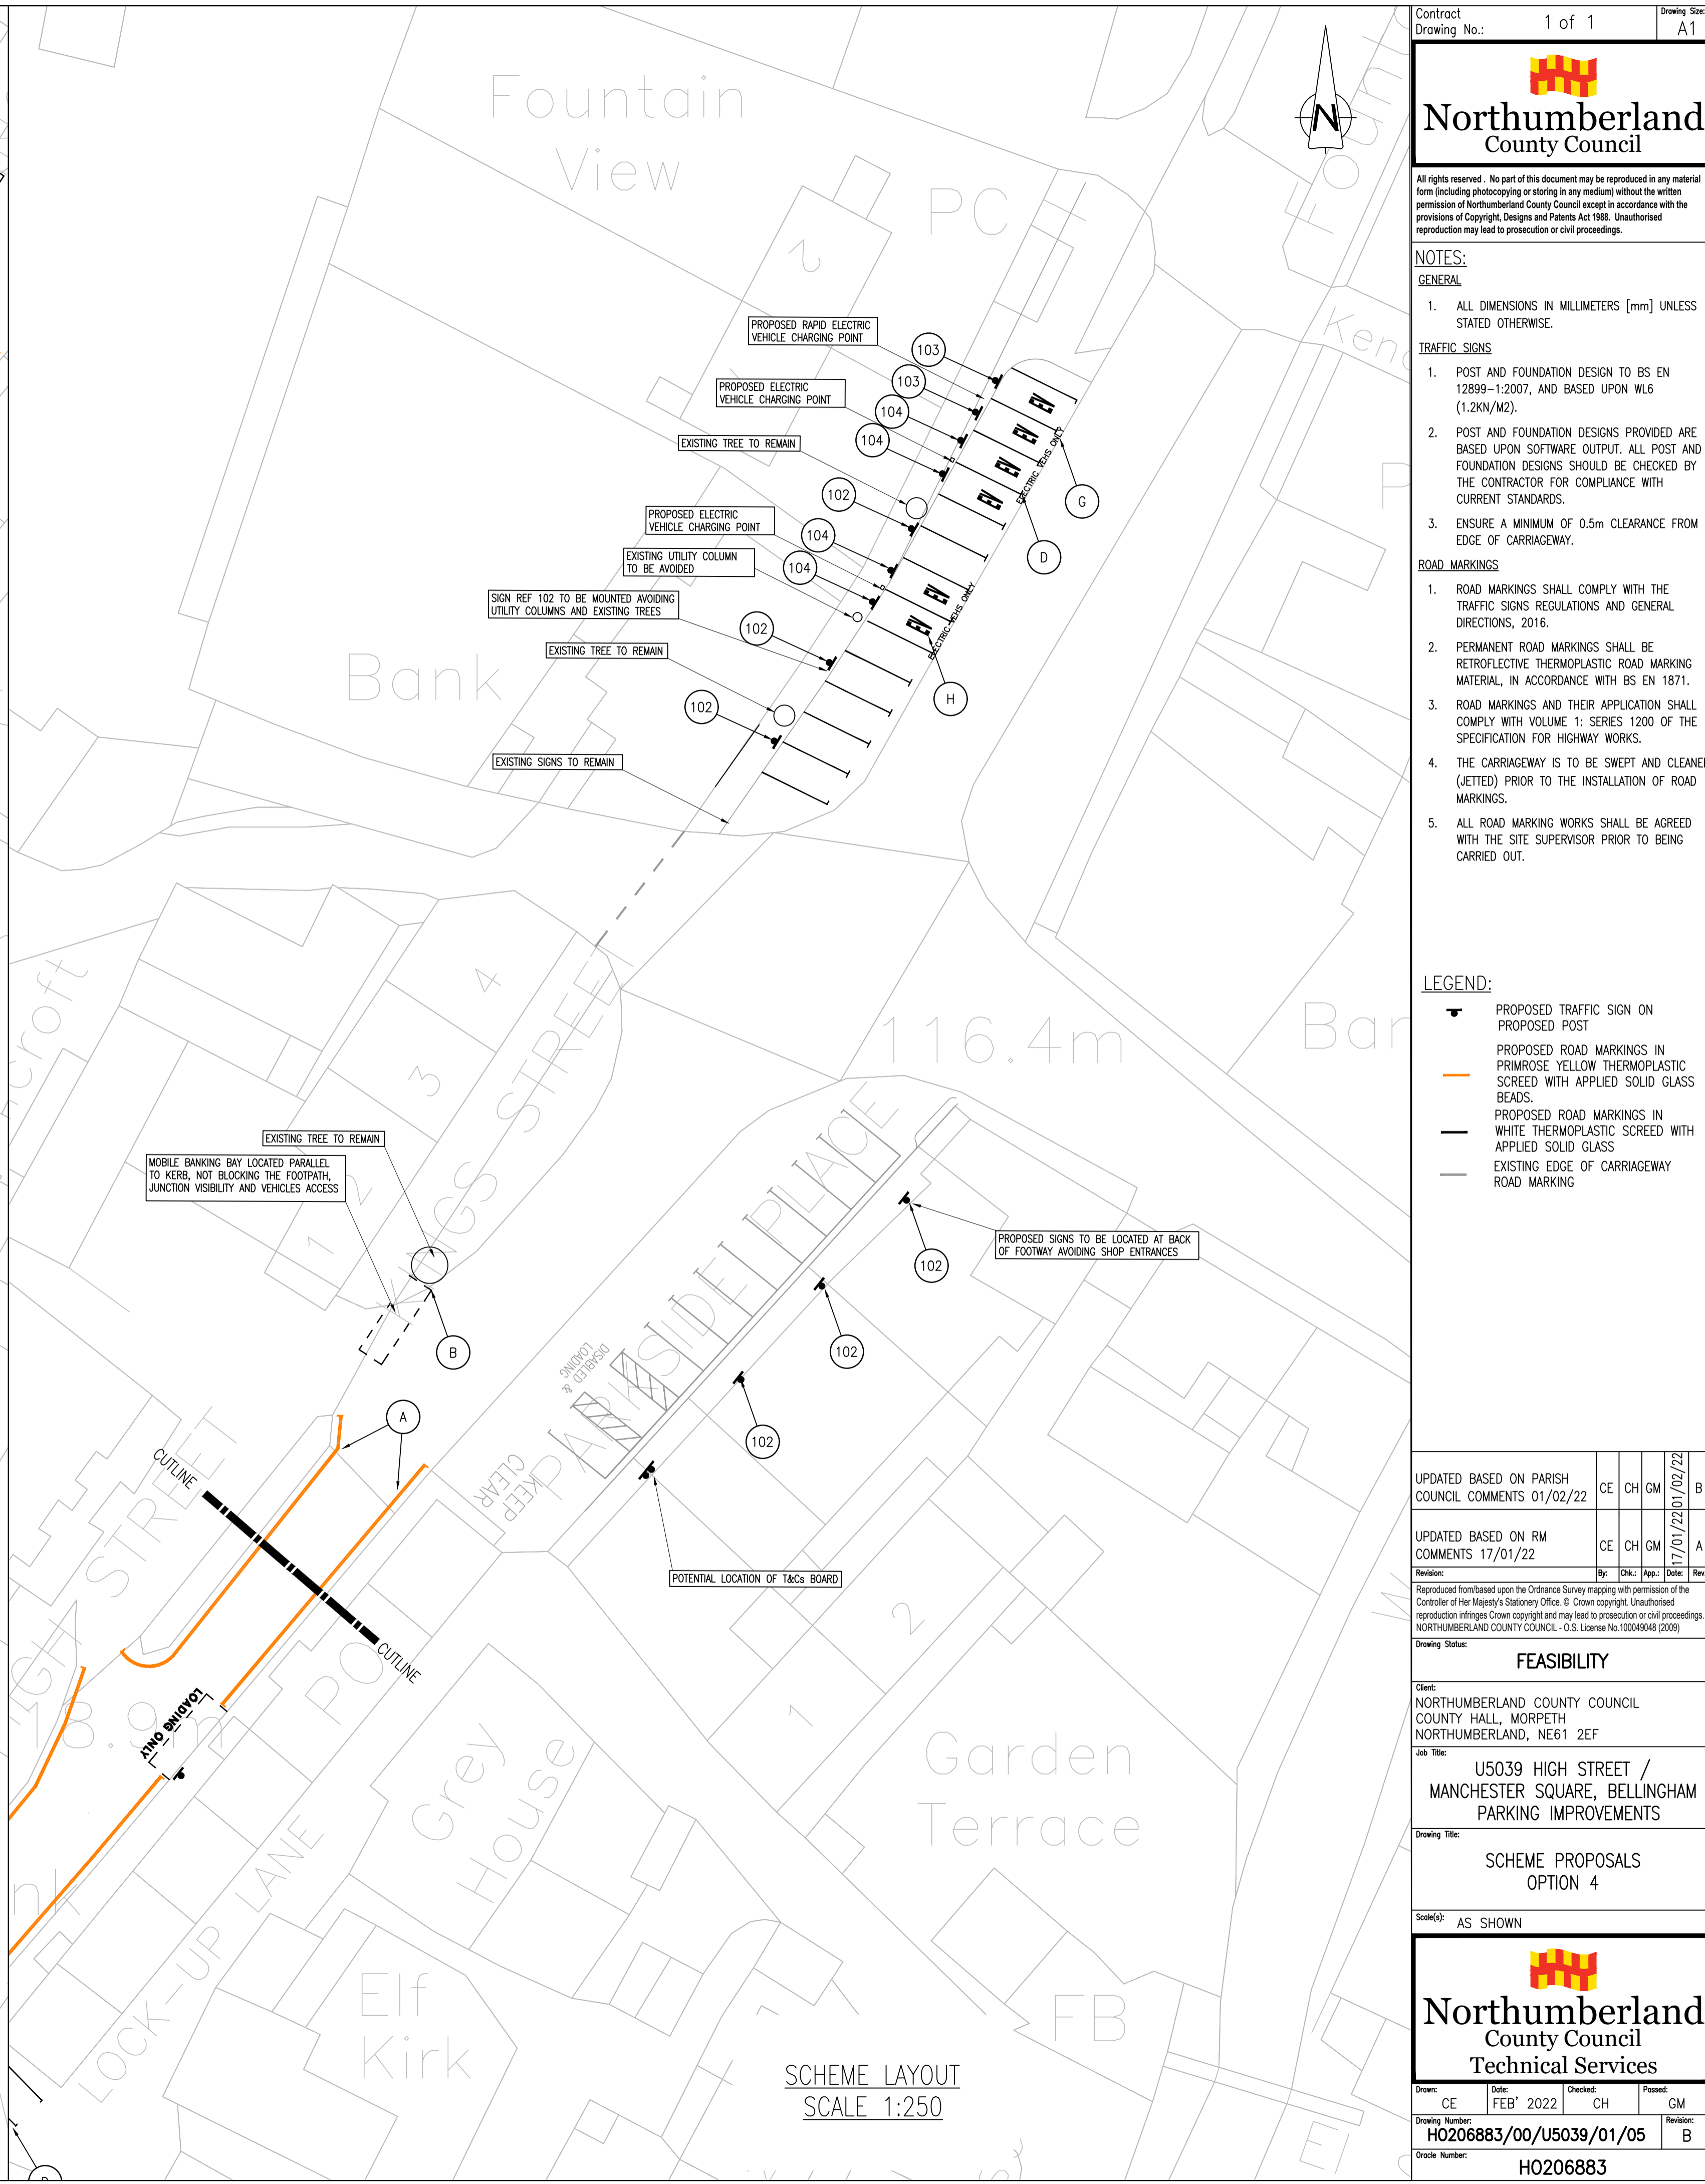

SCHEME LAYOUT
SCALE 1:250



All rights reserved. No part of this document may be reproduced in any material form (including photocopying or storing in any medium) without the written permission of Northumberland County Council except in accordance with the provisions of Copyright, Designs and Patents Act 1988. Unauthorised reproduction may lead to prosecution or civil proceedings.

NOTES:
GENERAL

1. ALL DIMENSIONS IN MILLIMETERS [mm] UNLESS STATED OTHERWISE.

TRAFFIC SIGNS

1. POST AND FOUNDATION DESIGN TO BS EN 12899-1:2007, AND BASED UPON WL6 (1.2KN/M2).
2. POST AND FOUNDATION DESIGNS PROVIDED ARE BASED UPON SOFTWARE OUTPUT. ALL POST AND FOUNDATION DESIGNS SHOULD BE CHECKED BY THE CONTRACTOR FOR COMPLIANCE WITH CURRENT STANDARDS.
3. ENSURE A MINIMUM OF 0.5m CLEARANCE FROM EDGE OF CARRIAGEWAY.

ROAD MARKINGS

1. ROAD MARKINGS SHALL COMPLY WITH THE TRAFFIC SIGNS REGULATIONS AND GENERAL DIRECTIONS, 2016.
2. PERMANENT ROAD MARKINGS SHALL BE RETROREFLECTIVE THERMOPLASTIC ROAD MARKING MATERIAL, IN ACCORDANCE WITH BS EN 1871.
3. ROAD MARKINGS AND THEIR APPLICATION SHALL COMPLY WITH VOLUME 1: SERIES 1200 OF THE SPECIFICATION FOR HIGHWAY WORKS.
4. THE CARRIAGEWAY IS TO BE SWEEPED AND CLEANED (JETTED) PRIOR TO THE INSTALLATION OF ROAD MARKINGS.
5. ALL ROAD MARKING WORKS SHALL BE AGREED WITH THE SITE SUPERVISOR PRIOR TO BEING CARRIED OUT.

LEGEND:

- PROPOSED TRAFFIC SIGN ON PROPOSED POST
- PROPOSED ROAD MARKINGS IN PRIMROSE YELLOW THERMOPLASTIC SCREED WITH APPLIED SOLID GLASS BEADS.
- PROPOSED ROAD MARKINGS IN WHITE THERMOPLASTIC SCREED WITH APPLIED SOLID GLASS
- EXISTING EDGE OF CARRIAGEWAY ROAD MARKING

UPDATED BASED ON PARISH COUNCIL COMMENTS 01/02/22	CE	CH	GM	B
UPDATED BASED ON RM COMMENTS 17/01/22	CE	CH	GM	A
Revision:	By:	Chk:	App:	Date:
				17/01/22

Reproduced from based upon the Ordnance Survey mapping with permission of the Controller of Her Majesty's Stationery Office. © Crown copyright. Unauthorised reproduction infringes Crown copyright and may lead to prosecution or civil proceedings. NORTHUMBRLAND COUNTY COUNCIL - O.S. License No. 100049048 (2009)

Drawing Status: FEASIBILITY

Client: NORTHUMBRLAND COUNTY COUNCIL
COUNTY HALL, MORPETH
NORTHUMBRLAND, NE61 2EF

Job Title: U5039 HIGH STREET / MANCHESTER SQUARE, BELLINGHAM PARKING IMPROVEMENTS

Drawing Title: SCHEME PROPOSALS OPTION 4

Scale(s): AS SHOWN



Drawn:	Date:	Checked:	Passed:
CE	FEB' 2022	CH	GM
Drawing Number:	Revision:		
H0206883/00/U5039/01/05	B		
Grade Number:	H0206883		