


All rights reserved. No part of this document may be reproduced in any material form (including photocopying or storing in any medium) without the written permission of Northumberland County Council except in accordance with the provisions of Copyright, Designs and Patents Act 1988. Unauthorised reproduction may lead to prosecution or civil proceedings.

**NOTES**

1. Utilities information can be found in the project folder:  
S:\Highways\PROJECT\16\HE MINOR IMPROVEMENTS\HE163341 - TROs\HE163341-25 & 26 - Central School sites, Ashington\HE163341-25 Lower Site\IMS Files\C2 Responses
2. EPDM tape to be used when mounting signs on lighting columns to protect the columns.

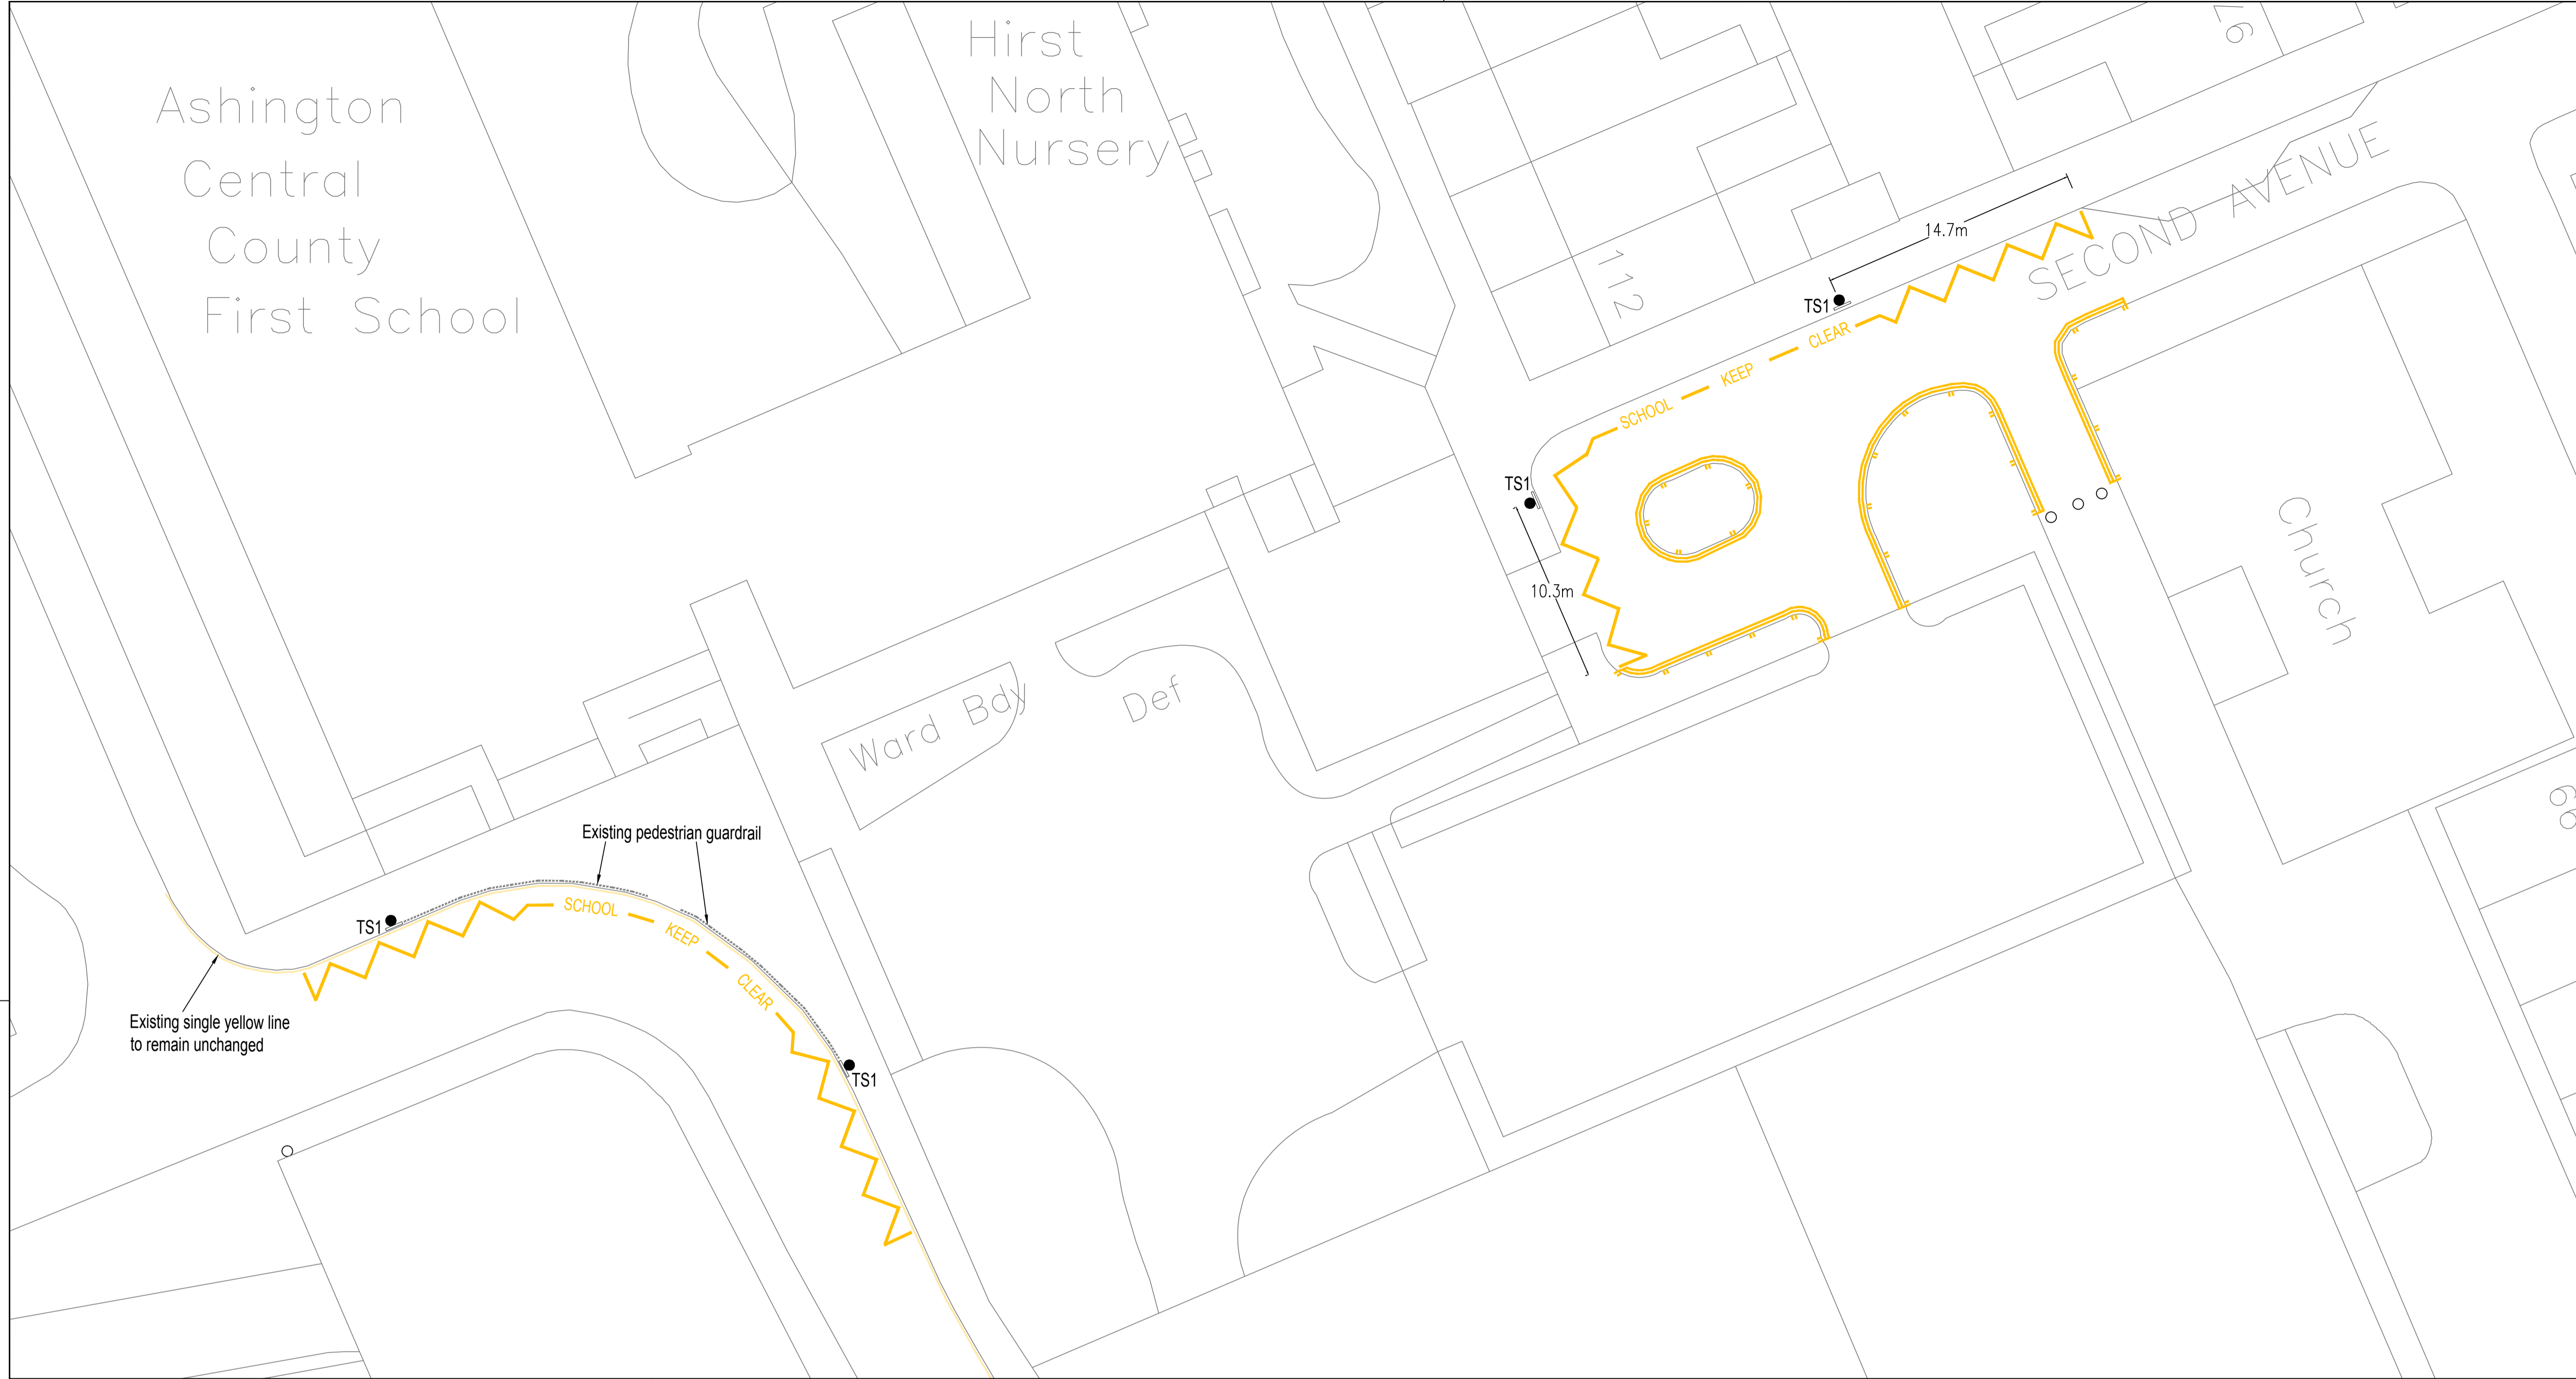

NO LOADING MARKINGS ADDED  
CHECKED : PASSED : NW 08/17 (A)

REVISION By Date Rev.  
Reproduced from based upon the Ordnance Survey mapping with permission of the Controller of Her Majesty's Stationery Office. © Crown copyright. Unauthorised reproduction infringes Crown copyright and may lead to prosecution or civil proceedings.  
NORTHUMBERLAND COUNTY COUNCIL - O.S. License No. 100049048 (2009)

Drawing Status **DRAFT**

Client  
NORTHUMBERLAND COUNTY COUNCIL  
COUNTY HALL, MORPETH,  
NORTHUMBERLAND, NE61 2EF


Job Title  
**Parking Restrictions – Central Primary School, Lower Site**

Drawing Title  
**Scheme Layout and Construction Details**

Scales 1:200

|     |        |         |        |
|-----|--------|---------|--------|
| Drm | Date   | Checked | Passed |
| NAW | OCT 16 | xx      | xx     |

|                        |     |
|------------------------|-----|
| Drawing Number         | Rev |
| HE163341-25-00-01-01   |     |
| Job Number/File Number | Rev |
| HE163341               |     |

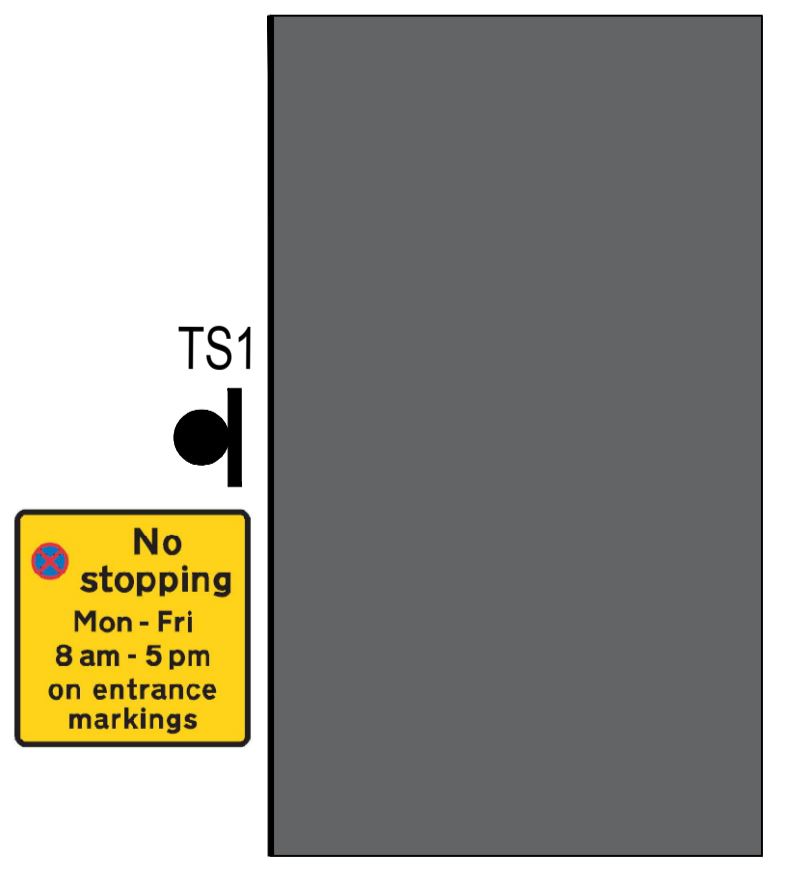

No Stopping Sign-  
(signs mounted on new posts)

| NEW ROAD MARKINGS SCHEDULE |                     |                   |          |            |            |   |
|----------------------------|---------------------|-------------------|----------|------------|------------|---|
| REF                        | TSR&GD 2016 DIAG NO | MARK (m)          | GAP (mm) | WIDTH (mm) | ROAD STUDS | USE   |
|                            | 1027.1              | 2 x 43.56m LENGTH | -        | -          | -          | SCHOOL KEEP CLEAR MARKINGS                  |
|                            | 1018.1              | 73m TOTAL LENGTH  | 75       | 75         | -          | WAITING OF VEHICLES PROHIBITED AT ALL TIMES |
|                            | 1020.1              | 0.25              | 100      | 100        | -          | PROHIBITION OF LOADING MARKINGS.            |

NOTE  
i) NEW MARKINGS TO BE IN WHITE OR YELLOW WHERE SPECIFIED THERMOPLASTIC SCREED WITH APPLIED GLASS BEADS.  
ii) ENSURE CARRIAGEWAY IS CLEAN BEFORE LAYING MARKINGS.

| NEW TRAFFIC SIGNS SCHEDULE |                                 |                 |        |    |          |                      |               |                 |          |                     |                                |
|----------------------------|---------------------------------|-----------------|--------|----|----------|----------------------|---------------|-----------------|----------|---------------------|--------------------------------|
| SIGN REF                   | TSR&GD 2016 DIAG NO             | 'X' HEIGHT (mm) | LEGEND | NO | SURFACE  | APPROX SIZE WxH (mm) | POST DIA (mm) | POST LENGTH (m) | NO POSTS | MOUNTING HEIGHT (m) | REMARKS                        |
| (TS1)                      | Sched 4 Part 3 Item 10 (642.2A) | -               |        | 4  | CLASS R2 | 650 x 650            | 76            | 3               | 4        | 2.1                 | SIGN TO BE MOUNTED ON NEW POST |