

NORTHUMBERLAND COUNTY COUNCIL
TRAFFIC REGULATION ORDER

(Ref: TRO_019_23)

Northumberland County Council Off Street Parking Places

Composite Order 2014

Amendment No 22 Order 2024

Made: 15th May 2024

Coming into Force: 28th May 2024

Northumberland County Council (hereinafter referred to as "the Council") in exercise of their powers under Sections 32 and 35 and Part III and Part of IV Schedule 9 of the Road Traffic Regulation Act 1984 ("the Act of 1984"), Part 6 of the Traffic Management Act 2004 ("the Act of 2004"), and after consulting with the Chief Officer of Police in accordance with Part III of Schedule 9 to the Act of 1984 and of all other enabling powers hereby make the following Order:-

1. Commencement and Citation

This Order shall come into operation on the 28th May 2024 and may be cited as "Northumberland County Council Off Street Parking Places Composite Order 2014 – Amendment No 22 Order 2024".

2. In the Order:-

"Order" means "Northumberland County Council Off Street Parking Places Composite Order 2014".

"Amendment Order" means "Northumberland County Council Off Street Parking Places Composite Order 2014 – Amendment No 22 Order 2024".

The Interpretation Act 1978 shall apply to this Order as it applies to an Act of Parliament.

3. Provisions

The following provisions set out below and in The Schedule to this Amendment Order shall be additions to, deletions from, or substitutions in the restrictions in the Order:

(A) Additions

to Part I – Preliminary

2. Interpretation

“licensed taxi” has the same meaning as in Section 13 of the Transport Act 1985;

to Part II – Use of Land and Parking Place

5. Restrictions of Parking Places (x)

Where, in a parking place, there is a sign or surface marking which indicates that a parking bay or part of the parking place is available only for a disabled persons’ vehicle, HGV, motorcycle, cycle, motorhome, coach, car club vehicle, electric vehicle or licensed taxi, the driver of a vehicle shall not permit it to wait in that parking bay or that part of the parking place (as the case may be) unless it is a disabled persons’ vehicle, either that class of vehicle or in the case of a disabled persons’ vehicle it displays a valid disabled persons’ badge.

to Schedule 1 – Off Street Parking Places

(Referenced in this Amendment Order as: First Schedule – ADDITIONS)

(B) Deletions

to Part II – Use of Land and Parking Place

5. Restrictions of Parking Places (x)

Where, in a parking place, there is a sign or surface marking which indicates that a parking bay or part of the parking place is available only for a disabled persons’ vehicle, HGV, motorcycle, cycle, motorhome, coach, car club vehicle, electric vehicle, the driver of a vehicle shall not permit it to wait in that parking bay or that part of the parking place (as the case may be) unless it is a disabled persons’ vehicle, either that class of vehicle or in the case of a disabled persons’ vehicle it displays a valid disabled persons’ badge.

to Schedule 1 – Off Street Parking Places

(Referenced in this Amendment Order as: Second Schedule – DELETIONS)

(C) Substitutions

None

THE COMMON SEAL OF NORTHUMBERLAND COUNTY COUNCIL was hereunto affixed
this 15th day of May 2024 in the presence of:-



Duly Authorised Officer



Seal Number: 26770

FIRST SCHEDULE

ADDITIONS – Northumberland County Council Off Street Parking Places Composite Order 2014 – Amendment No 22 Order 2024

Schedule 1 – Off Street Parking Places

CP ID	Description	Town	Street	Position	Class	Operational Days	Operational Hours	Restriction Days	Restriction Hours	Max Stay	Tariff Code
259	Ashington Railway Station Car Park	ASHINGTON	KENILWORTH ROAD CAR PARK ACCESS	VMW01	COV01	All Days	All Hours	Monday to Sunday inclusive (including Bank Holidays)	All Hours	MS08	TF1

SECOND SCHEDULE

DELETIONS – Northumberland County Council Off Street Parking Places Composite Order 2014 – Amendment No 22 Order 2024

Schedule 1 – Off Street Parking Places


CP ID	Description	Town	Street	Position	Class	Operational Days	Operational Hours	Restriction Days	Restriction Hours	Max Stay	Tariff Code
171	Station Yard Long Stay Car Park	ASHINGTON	KENILWORTH ROAD CAR PARK ACCESS	VMW01	COV01	All Days	All Hours	Monday to Sunday inclusive (including Bank Holidays)	All Hours	MS08	TF1

**NORTHUMBERLAND COUNTY COUNCIL
ROAD TRAFFIC REGULATION ACT 1984
NORTHUMBERLAND COUNTY COUNCIL OFF STREET PARKING PLACES
COMPOSITE ORDER 2014 AMENDMENT NO 22 ORDER 2024**

**STATEMENT OF THE COUNCIL'S REASONS FOR
MAKING THE ORDER**

Ashington Railway Station Car Park, Ashington

The Order is necessary so that new parking facilities can be implemented and enforced in association with the opening of the Northumberland Line and Ashington Station. Additional long-stay limited waiting restrictions are to be created at Ashington Railway Station Car Park for commuters accessing the new trainline, whereas reduced short-stay limited waiting restrictions will continue to be in place at Station Yard Short Stay Car Park.

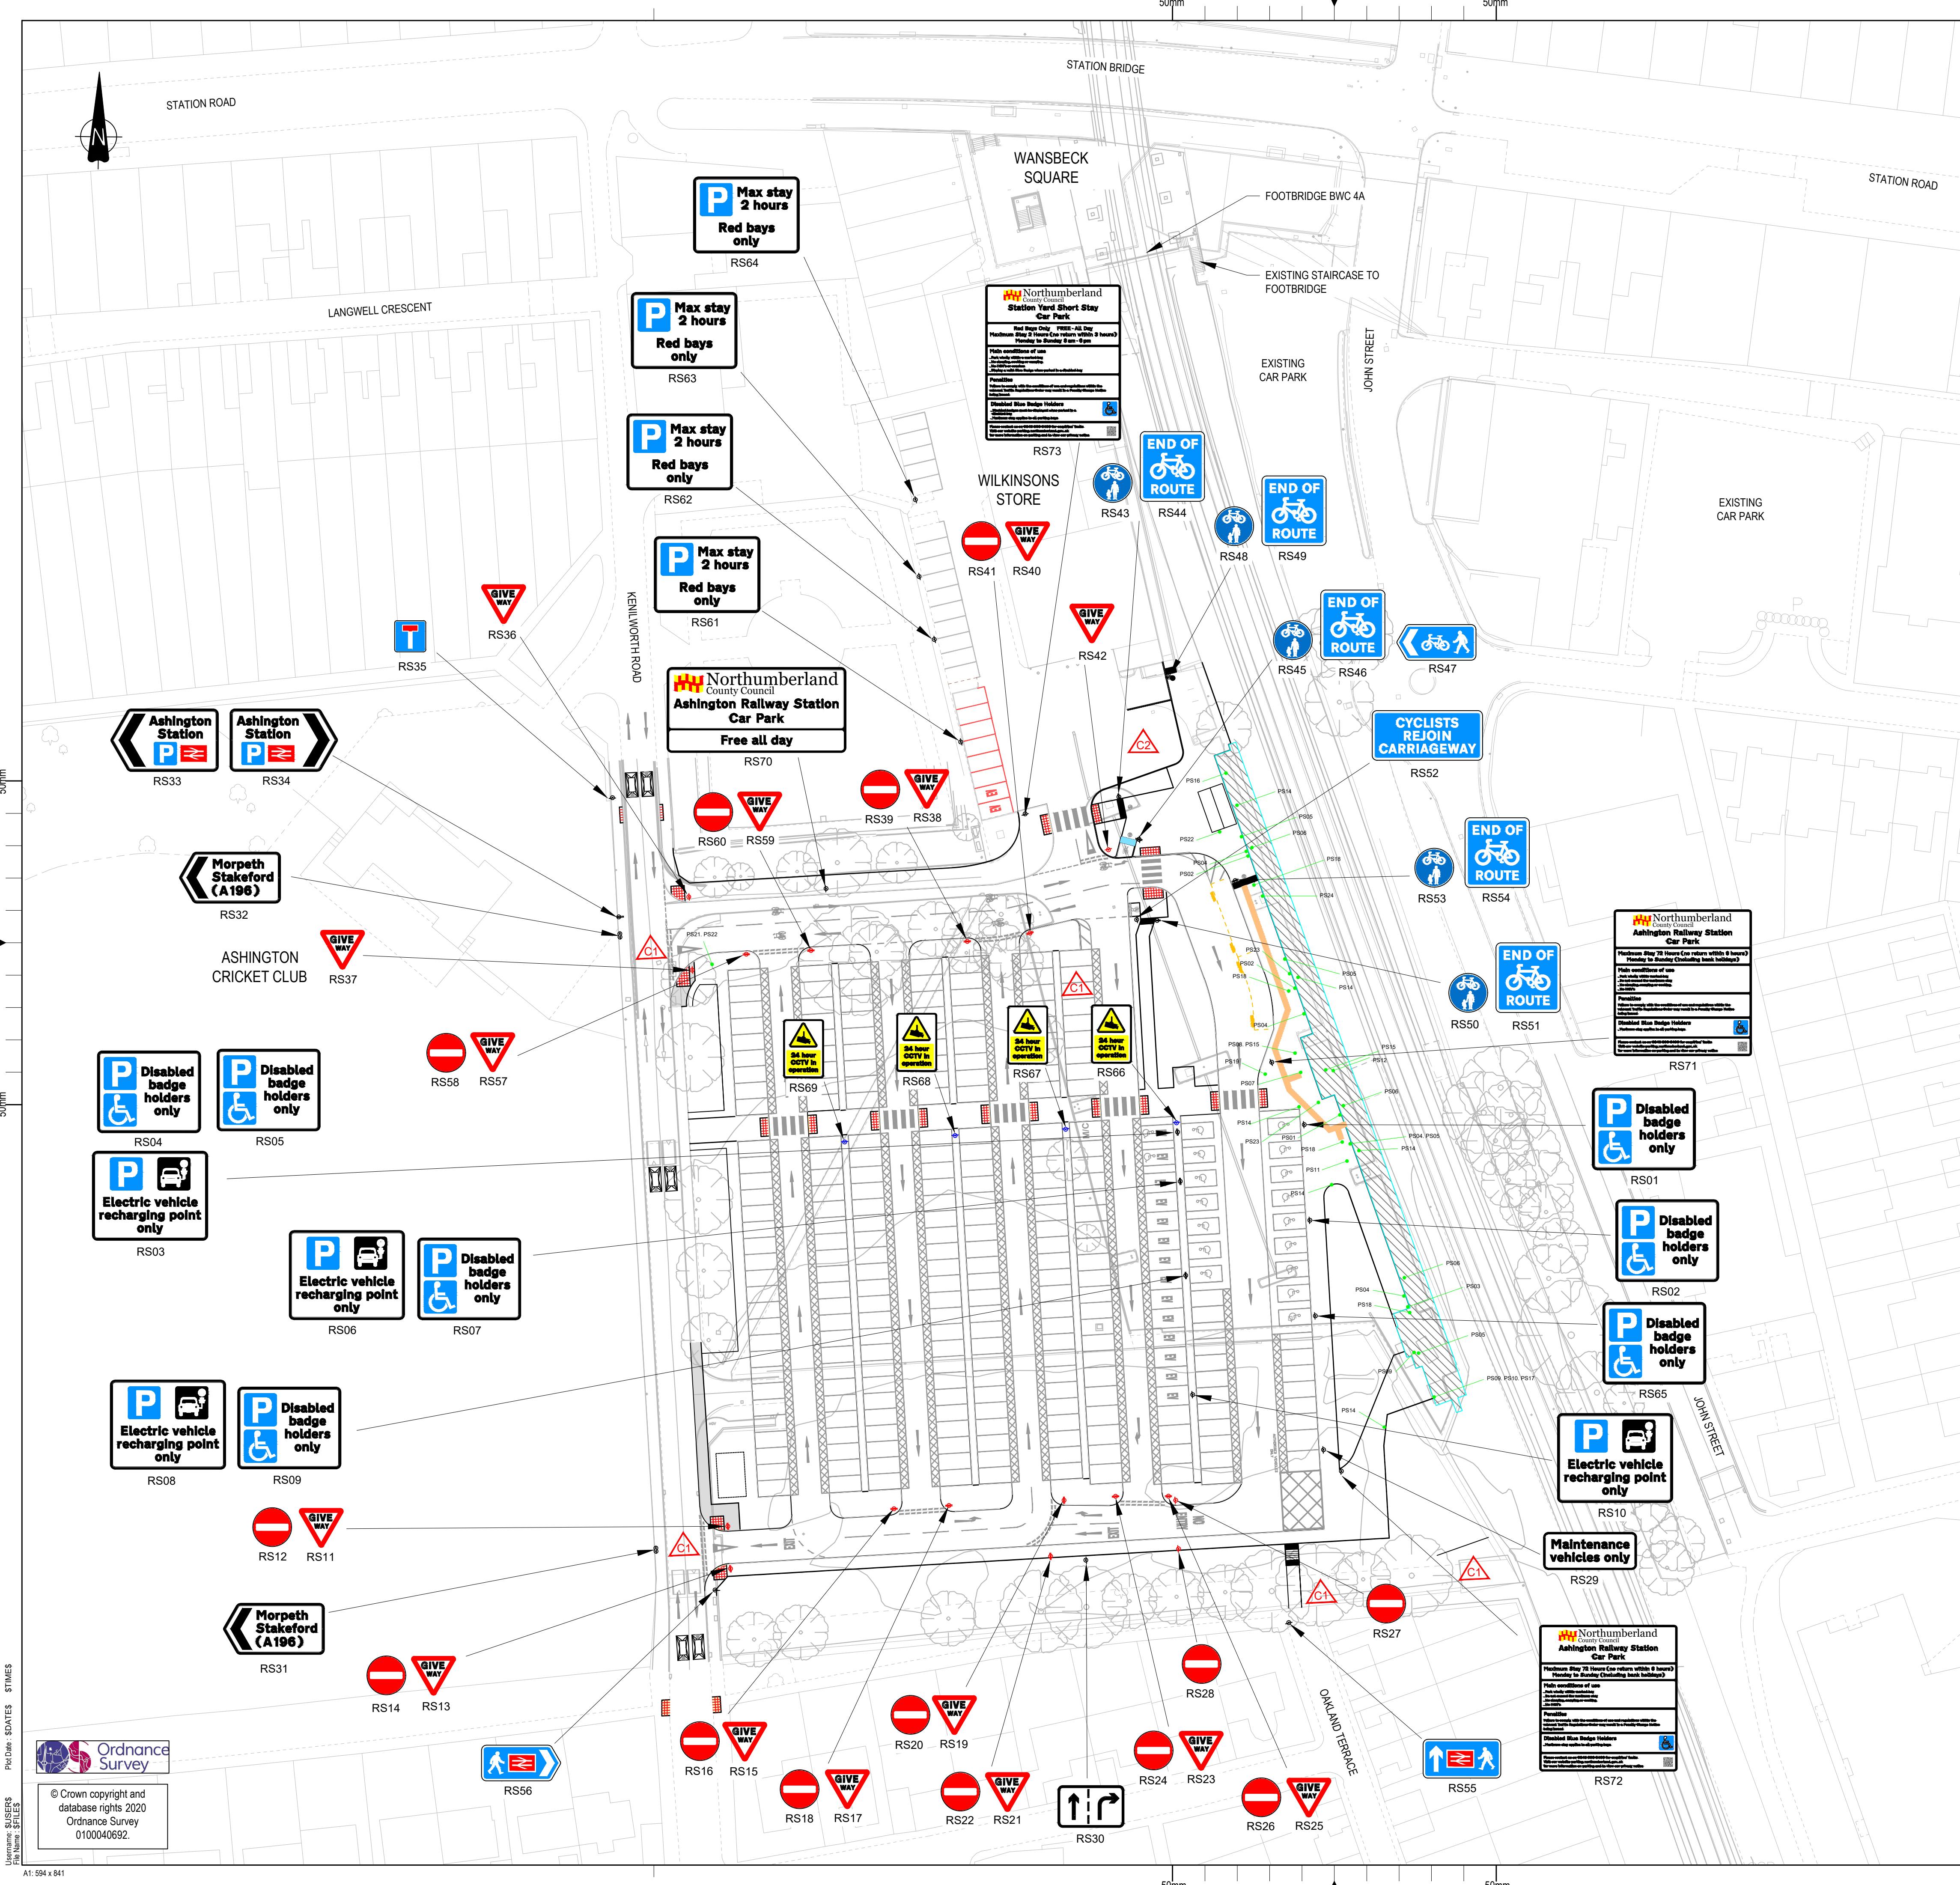

- SAFETY, HEALTH AND ENVIRONMENTAL INFORMATION BOX
- IT IS ASSUMED THAT WORKS ON THIS DRAWING WILL BE CARRIED OUT BY A COMPETENT CONTRACTOR WORKING, WHERE APPROPRIATE, TO AN APPROPRIATE METHOD STATEMENT
- THIS DRAWING IS TO BE USED ONLY FOR THE PURPOSE OF ISSUE THAT IT WAS ISSUED FOR AND IS SUBJECT TO AMENDMENT
- Notes
- THIS DRAWING IS TO BE READ IN CONJUNCTION WITH ALL OTHER RELEVANT DRAWINGS, ANY DISCREPANCIES, ERRORS OR OMISSIONS TO BE BROUGHT TO THE ATTENTION OF THE SUPERVISOR AND AECOM.
 - FOR DETAILS OF PSXX REFERENCE SIGNS REFER TO DRAWING 173726-AEC-SN06-ZZ-DRG-ECV-000006
 - FOR DETAILS OF NON-TSRGD REFERENCE SIGNS REFER TO DRAWING 173726-AEC-SN06-ZZ-DRG-EHW-120005.
 - ALL DIMENSIONS IN MILLIMETERS, UNLESS STATED OTHERWISE. ALL CHAINAGES, LEVELS AND COORDINATES ARE IN METERS, UNLESS STATED OTHERWISE.
 - ALL DIMENSIONS TO BE CHECKED BEFORE COMMENCEMENT OF WORK ON SITE.
 - ALL SIGNS TO CONFORM TO THE "TRAFFIC SIGN REGULATIONS & GENERAL DIRECTIONS 2016" AND THE RELEVANT AND CURRENT CHAPTERS OF THE TRAFFIC SIGNS MANUAL.
 - THIS DRAWING SHALL BE READ IN CONJUNCTION WITH THE RELEVANT SIGN SCHEDULE 173726-AEC-SN06-ZZ-SCH-ECV-000001 IDENTIFYING MOUNTING AND ILLUMINATION DETAILS.

LEGEND

SINGLE SIDED SIGN ASSEMBLY	◀
DOUBLE SIDED SIGN ASSEMBLY	↔
SINGLE SIDED SIGN ASSEMBLY (ILLUMINATED)	◀*
DOUBLE SIDED SIGN ASSEMBLY (ILLUMINATED)	↔*
SIGN MOUNTED ON LIGHTING COLUMN	•
NORTHERN / NETWORK RAIL SIGNAGE	—
CAR PARK AND HIGHWAY SIGNAGE	RSXX
NORTHERN / NETWORK RAIL SIGNAGE	PSXX
TANGENT POINT	⋈

AFC Submission	LC	JO/B	JO/B	22/05/22	CO1
AFC update following RSA2	LC	JO/B	JO/B	28/03/23	CO2
Revision Details	By	Chkd	Appd	Checked/Date	Suffix

Purpose of Issue: AFC FOR ACCEPTANCE

GRIP Stage: GRIP 6



Project Title: NORTHUMBERLAND LINE DELIVERY STAGE

Drawing Title: ASHINGTON STATION TRAFFIC SIGNS GENERAL ARRANGEMENT

Designed L. Carter	Drawn L. Carter	Checked J.O'Brien	Approved J.O'Brien	Date 29/03/23
Signed	Signed	Signed	Signed	
Subsidiary C6	AECOM Internal Project No. 60658470	Engineering Manager Alexandar Bathie alexandar.bathie@aecom.com		
Scale @ 594 x 841 1:500	Zone / ELR / Mileage --- to	0141 354 5868		

THIS DRAWING HAS BEEN PREPARED FOR THE USE OF AECOM'S CLIENT. IT MAY NOT BE USED, REPRODUCED OR REPRODUCED OR REPRODUCED BY THIRD PARTIES, EXCEPT AS AGREED BY AECOM OR AS REQUIRED BY LAW. AECOM ACCEPTS NO RESPONSIBILITY AND DENIES ANY LIABILITY WHATSOEVER TO ANY PARTY THAT USES OR RELIES ON THIS DRAWING WITHOUT AECOM'S EXPRESS WRITTEN CONSENT. DO NOT SCALE THIS DOCUMENT. ALL MEASUREMENTS MUST BE OBTAINED FROM THE STATED DIMENSIONS.

AECOM Limited
7th Floor, Aurora Building
120 Botwell Street
Glasgow
Tel: +44 141 248 0300
Fax: N/A



Drawing Number	Rev
173726-AEC-SN06-ZZ-DRG-EHW-120001	CO2

SAFETY, HEALTH AND ENVIRONMENTAL INFORMATION

IN ADDITION TO THE HAZARDS / RISKS NORMALLY ASSOCIATED WITH THE INFRASTRUCTURE DETAILED ON THIS DRAWING, NOTE THE FOLLOWING:

CONSTRUCTION

1. PRESENCE OF UNDERGROUND UTILITY SERVICES, GAS, WATER, ELECTRIC OR CABLES. CONTRACTOR TO CARRY OUT INVESTIGATIONS AS APPROPRIATE PRIOR TO COMMENCEMENT OF EXCAVATIONS.

2. HEAVY GOODS VEHICLE DELIVERIES TO WANSBECK SQUARE. CONTRACTOR TO CONSIDER MANAGEMENT OF DELIVERIES WITHIN HIS TRAFFIC MANAGEMENT PLAN.

MAINTENANCE / CLEANING / OPERATION

1. AS CONSTRUCTED SERVICES.

DECOMMISSIONING / DEMOLITION

1. AS CONSTRUCTED SERVICES.

IT IS ASSUMED THAT ANY FUTURE WORKS WILL BE CARRIED OUT BY A COMPETENT CONTRACTOR WORKING, WHERE APPROPRIATE, TO AN APPROVED METHOD STATEMENT.