


WEST ACCESS INTO HOUSING DEVELOPMENT. REFER TO DRAWINGS TDE150003/01/A196/02/03 TO 05 FOR MORE INFORMATION

WEST NMU ACCESS INTO HOUSING DEVELOPMENT (TOUCAN CROSSING). REFER TO DRAWINGS TDE150003/01/A196/02/06 TO 07 FOR MORE INFORMATION

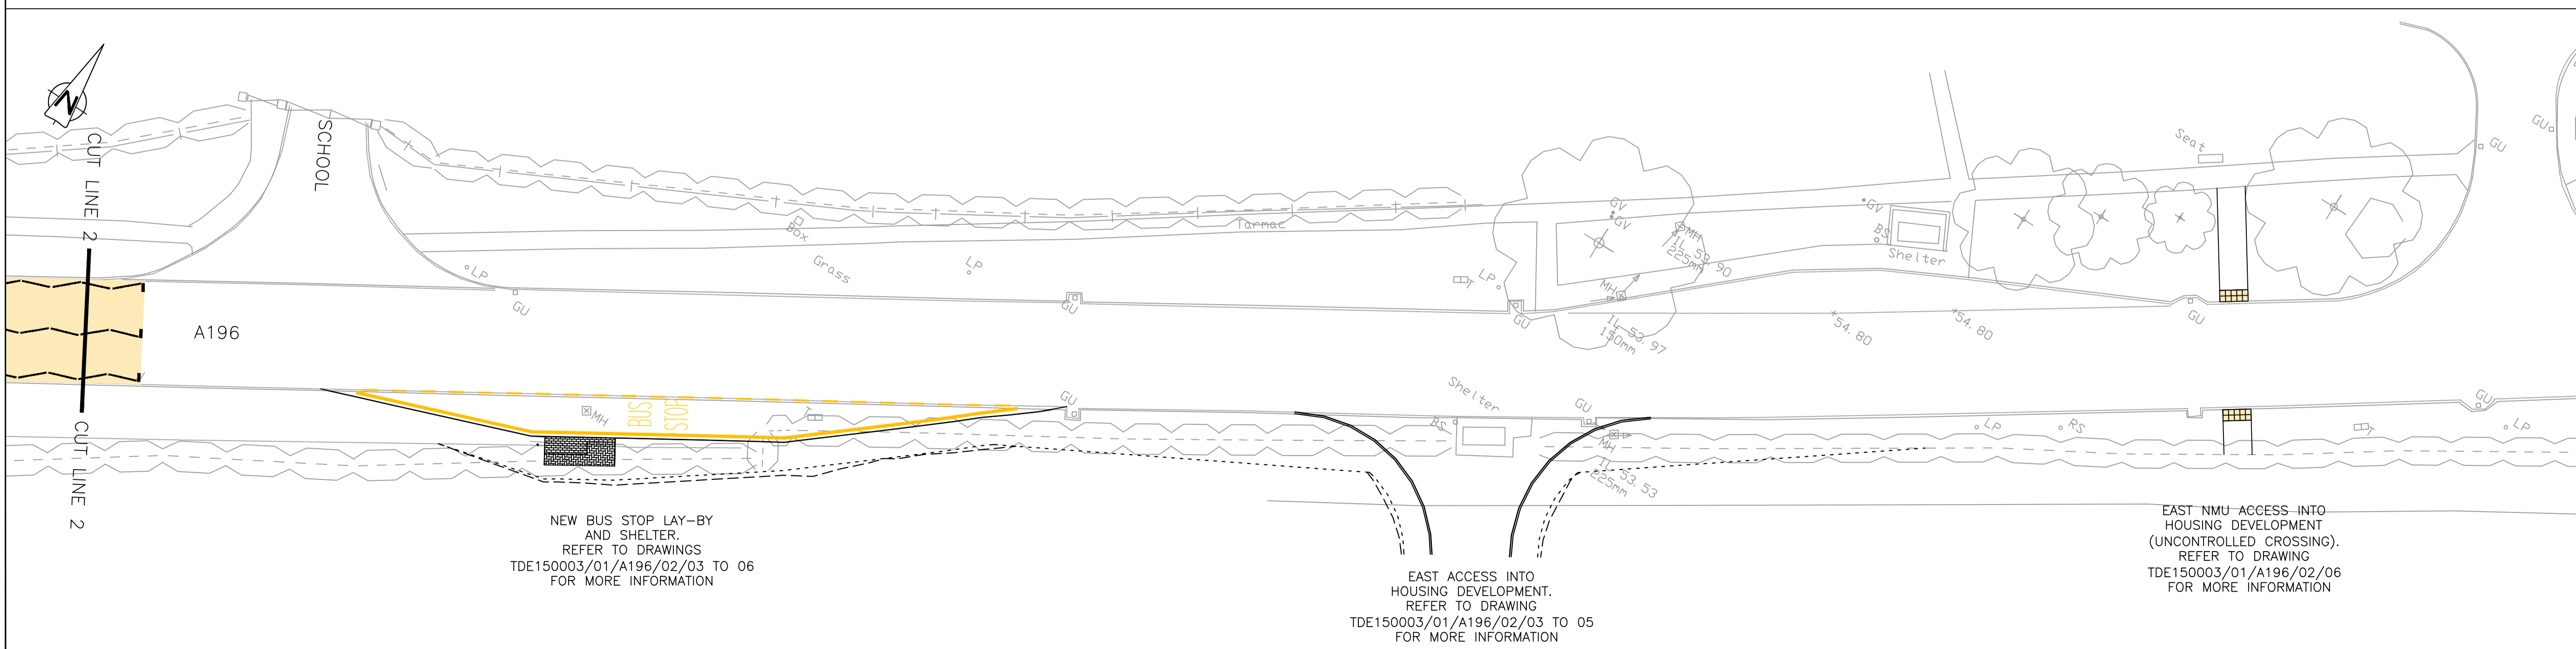

NEW BUS STOP LAY-BY AND SHELTER. REFER TO DRAWINGS TDE150003/01/A196/02/03 TO 06 FOR MORE INFORMATION

EAST ACCESS INTO HOUSING DEVELOPMENT. REFER TO DRAWING TDE150003/01/A196/02/03 TO 05 FOR MORE INFORMATION

EAST NMU ACCESS INTO HOUSING DEVELOPMENT (UNCONTROLLED CROSSING). REFER TO DRAWING TDE150003/01/A196/02/06 FOR MORE INFORMATION

CONTRACT DRAWING No. DRAWING SIZE A1



All rights reserved. No part of this document may be reproduced in any material form (including photocopying or storing in any medium) without the written permission of Northumberland County Council except in accordance with the provisions of Copyright, Designs and Patents Act 1988. Unauthorised reproduction may lead to prosecution or civil proceedings.

NOTES

1. THIS DRAWING IS TO BE READ IN CONJUNCTION WITH DRAWINGS TDE150003/01/A196/02/02 TO 07
2. ELECTRONIC UTILITIES INFORMATION IS STORED IN THE PROJECT FOLDER IN THE FOLLOWING LOCATION
S:\Highways\PROJECT\15\TDE15 External Design\TDE150003 - Barratt Development Stobhill\IMS Files\C2 Responses

FIRST ISSUE	MI	JAN 16	BY	REV
CHECKED :	PAISED :			

Reproduced from/based upon the Ordnance Survey mapping with permission of the Controller of Her Majesty's Stationary Office. © Crown copyright. Unauthorised reproduction infringes Crown copyright and may lead to prosecution or civil proceedings. NORTHUMBERLAND COUNTY COUNCIL - O.S. License No.100049048 (2009)

Drawing Status **CONTRACT**

Client
NORTHUMBERLAND COUNTY COUNCIL
COUNTY HALL, MORPETH.
NORTHUMBERLAND, NE61 2EF

Job Title
S278 DEVELOPMENT BY BARRATT, STOBHILL, MORPETH

Drawing Title
GENERAL ARRANGEMENT & LOCATION PLAN

Scales 1:500



TECHNICAL SERVICES			
Drn	Date	Checked	Passed
MI	JAN 16	GM	GM
Drawing Number	TDE150003/01/A196/02/01		Rev A
Job Number/File Number	TDE150003		Rev