


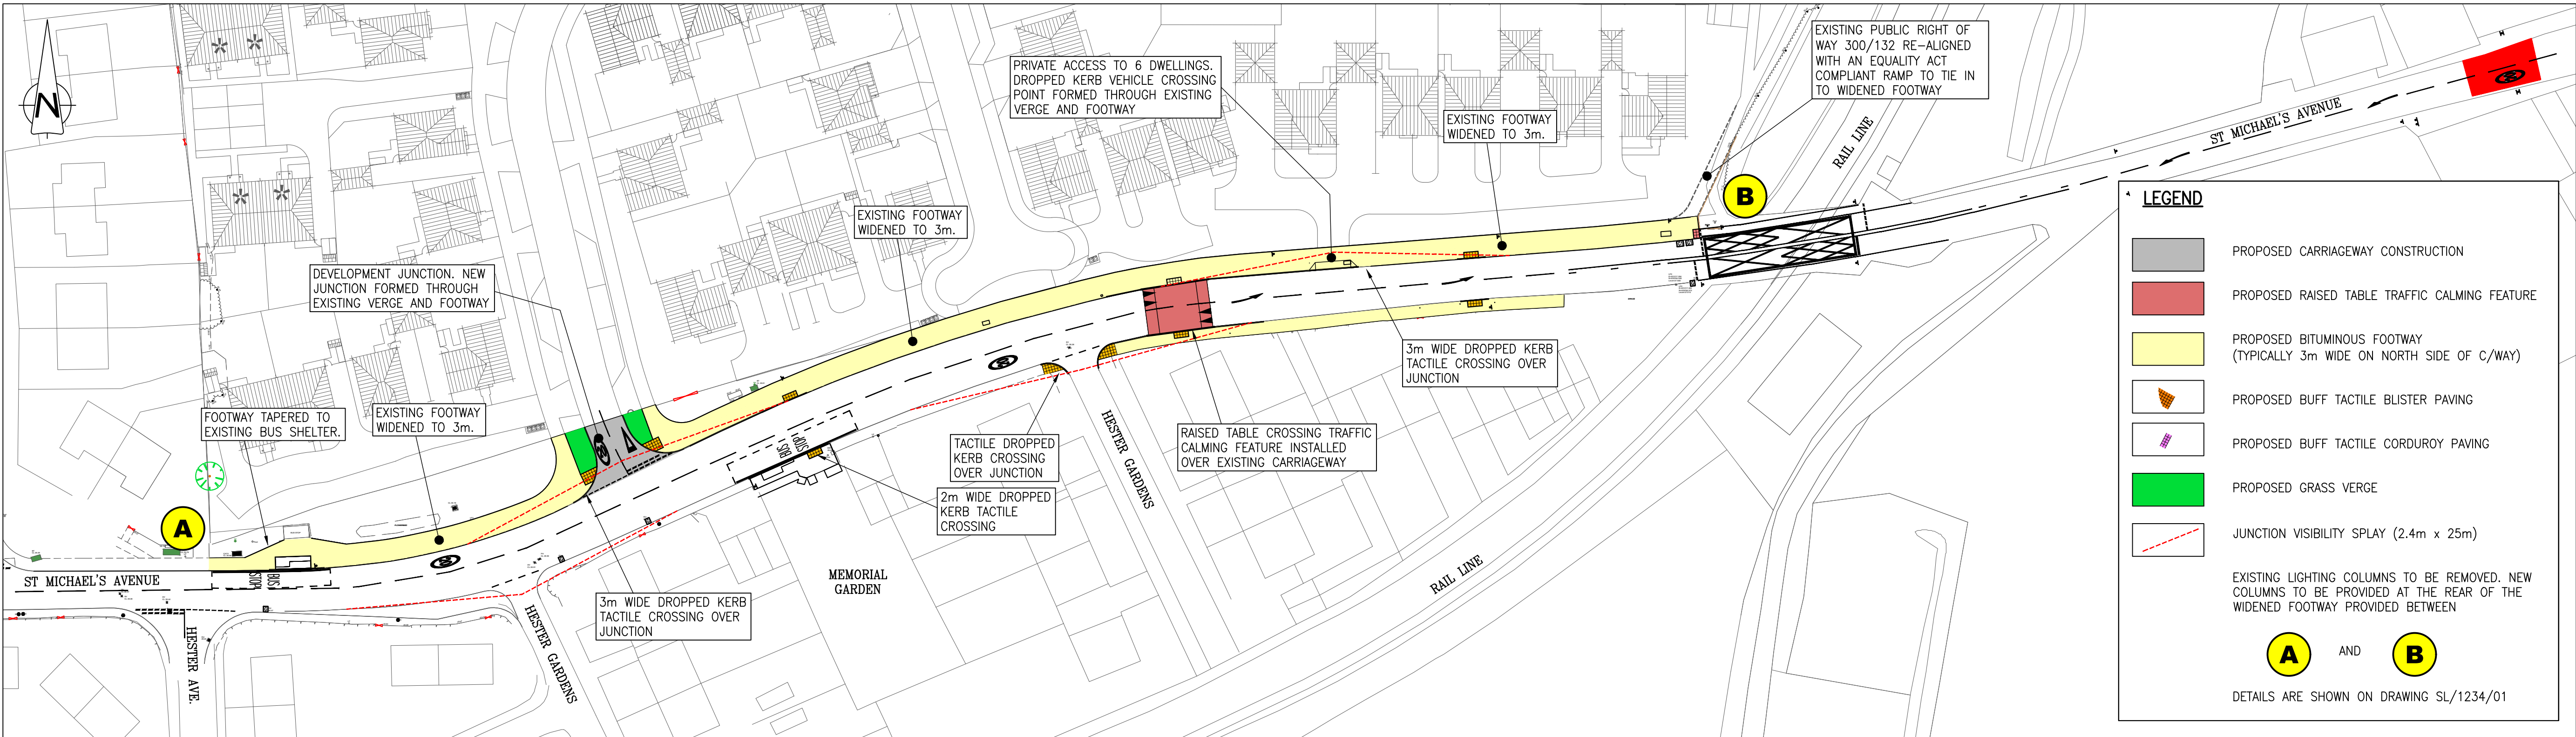

SCHEME LAYOUT
SCALE 1:500



LOCATION PLAN
SCALE 1:50,000



DETAILED LOCATION PLAN
SCALE 1:25,000



NOTES:

- 1. GENERAL**
1.1. ALL DIMENSIONS IN [mm] UNLESS STATED OTHERWISE.
1.2. ALL LEVELS IN [m] IN REFERENCE TO GPS CO-ORDINATE SYSTEM.

LEGEND

- PROPOSED CARRIAGEWAY CONSTRUCTION
 - PROPOSED RAISED TABLE TRAFFIC CALMING FEATURE
 - PROPOSED BITUMINOUS FOOTWAY (TYPICALLY 3m WIDE ON NORTH SIDE OF C/WAY)
 - PROPOSED BUFF TACTILE BLISTER PAVING
 - PROPOSED BUFF TACTILE CORDUROY PAVING
 - PROPOSED GRASS VERGE
 - JUNCTION VISIBILITY SPLAY (2.4m x 25m)
- EXISTING LIGHTING COLUMNS TO BE REMOVED. NEW COLUMNS TO BE PROVIDED AT THE REAR OF THE WIDENED FOOTWAY PROVIDED BETWEEN
- A** AND **B**
DETAILS ARE SHOWN ON DRAWING SL/1234/01

