

# Transport and Works Act 1992 The Northumberland Line Order Metropolitan Borough of North Tyneside

Land Plan

Sheet No. 5 of 24


**Key:**

- ORDER LIMITS
- LAND SUBJECT TO POWER OF TEMPORARY POSSESSION
- LAND SUBJECT TO POWERS OF TEMPORARY ACCESS

Number on Plan  
100a

Number on Plan  
087, 088, 089, 100


(A) NEW OR ALTERED MEANS OF ACCESS

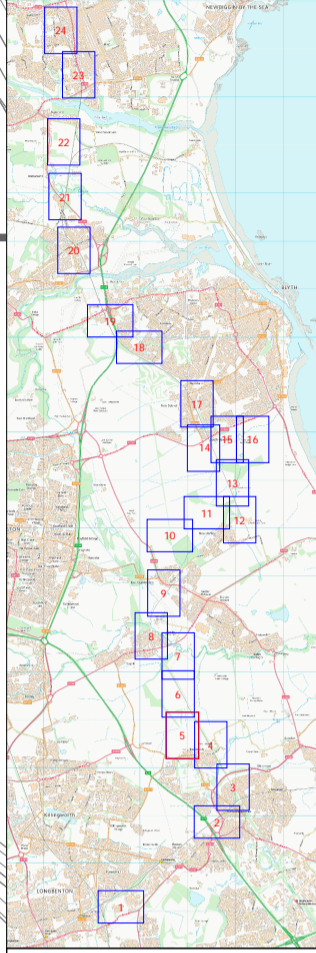

Version No.  
V2.3 - DRAFT

Where applicable the plot boundaries show the general boundary of the registered land, it does not show the exact line of the boundaries. Measurements scaled from this plan may not match measurements between the same points on the ground.

This map is based upon Ordnance Survey material with the permission of Ordnance Survey on behalf of the Controller of Her Majesty's Stationery Office. Unauthorised reproduction infringes crown copyright and may lead to prosecution or civil proceedings. Crown copyright and database rights 2021 Ordnance Survey. Licence number: 0100014173

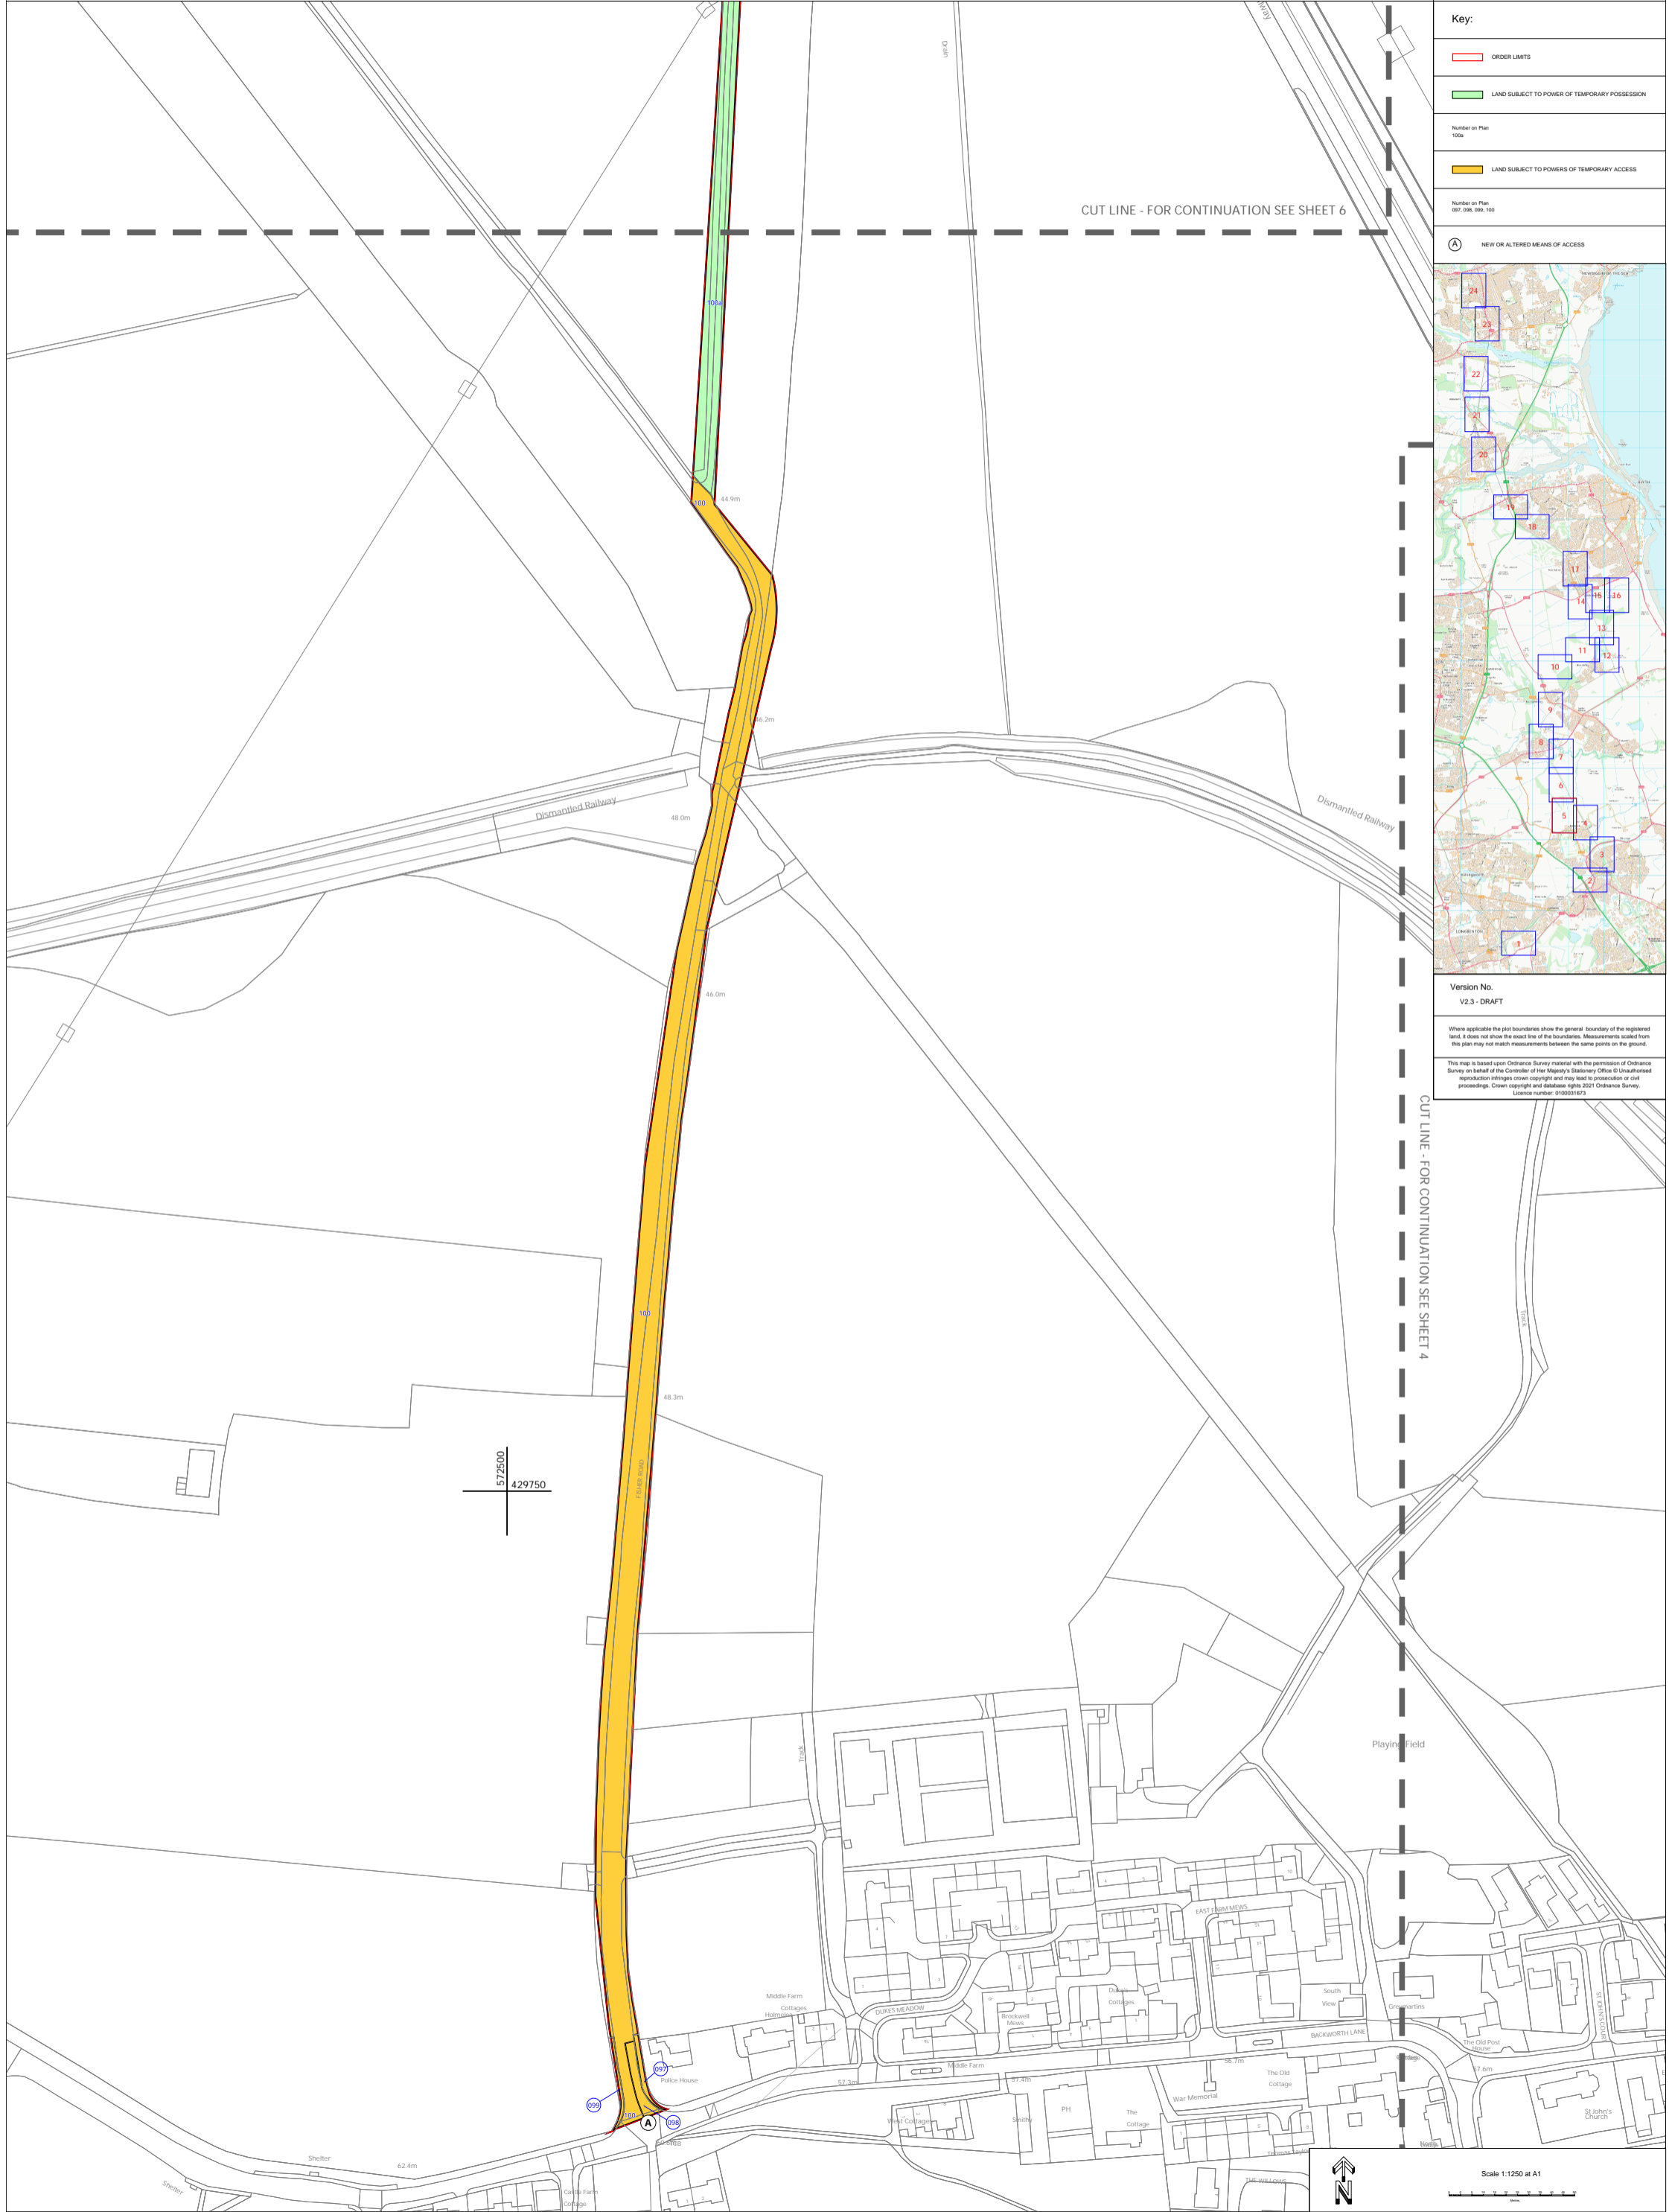

CUT LINE - FOR CONTINUATION SEE SHEET 4

Scale 1:1250 at A1

